


F.A.I. RTE.	SECTION	COUNTY	TOTAL SHEETS	SHEET NO.
80	(32, 47-4)K	KENDALL/GRUNDY	243	136
STA.	TO STA.			
FED. ROAD DIST. NO.	ILLINOIS FED. AID PROJECT			

CONTRACT NO. 66294

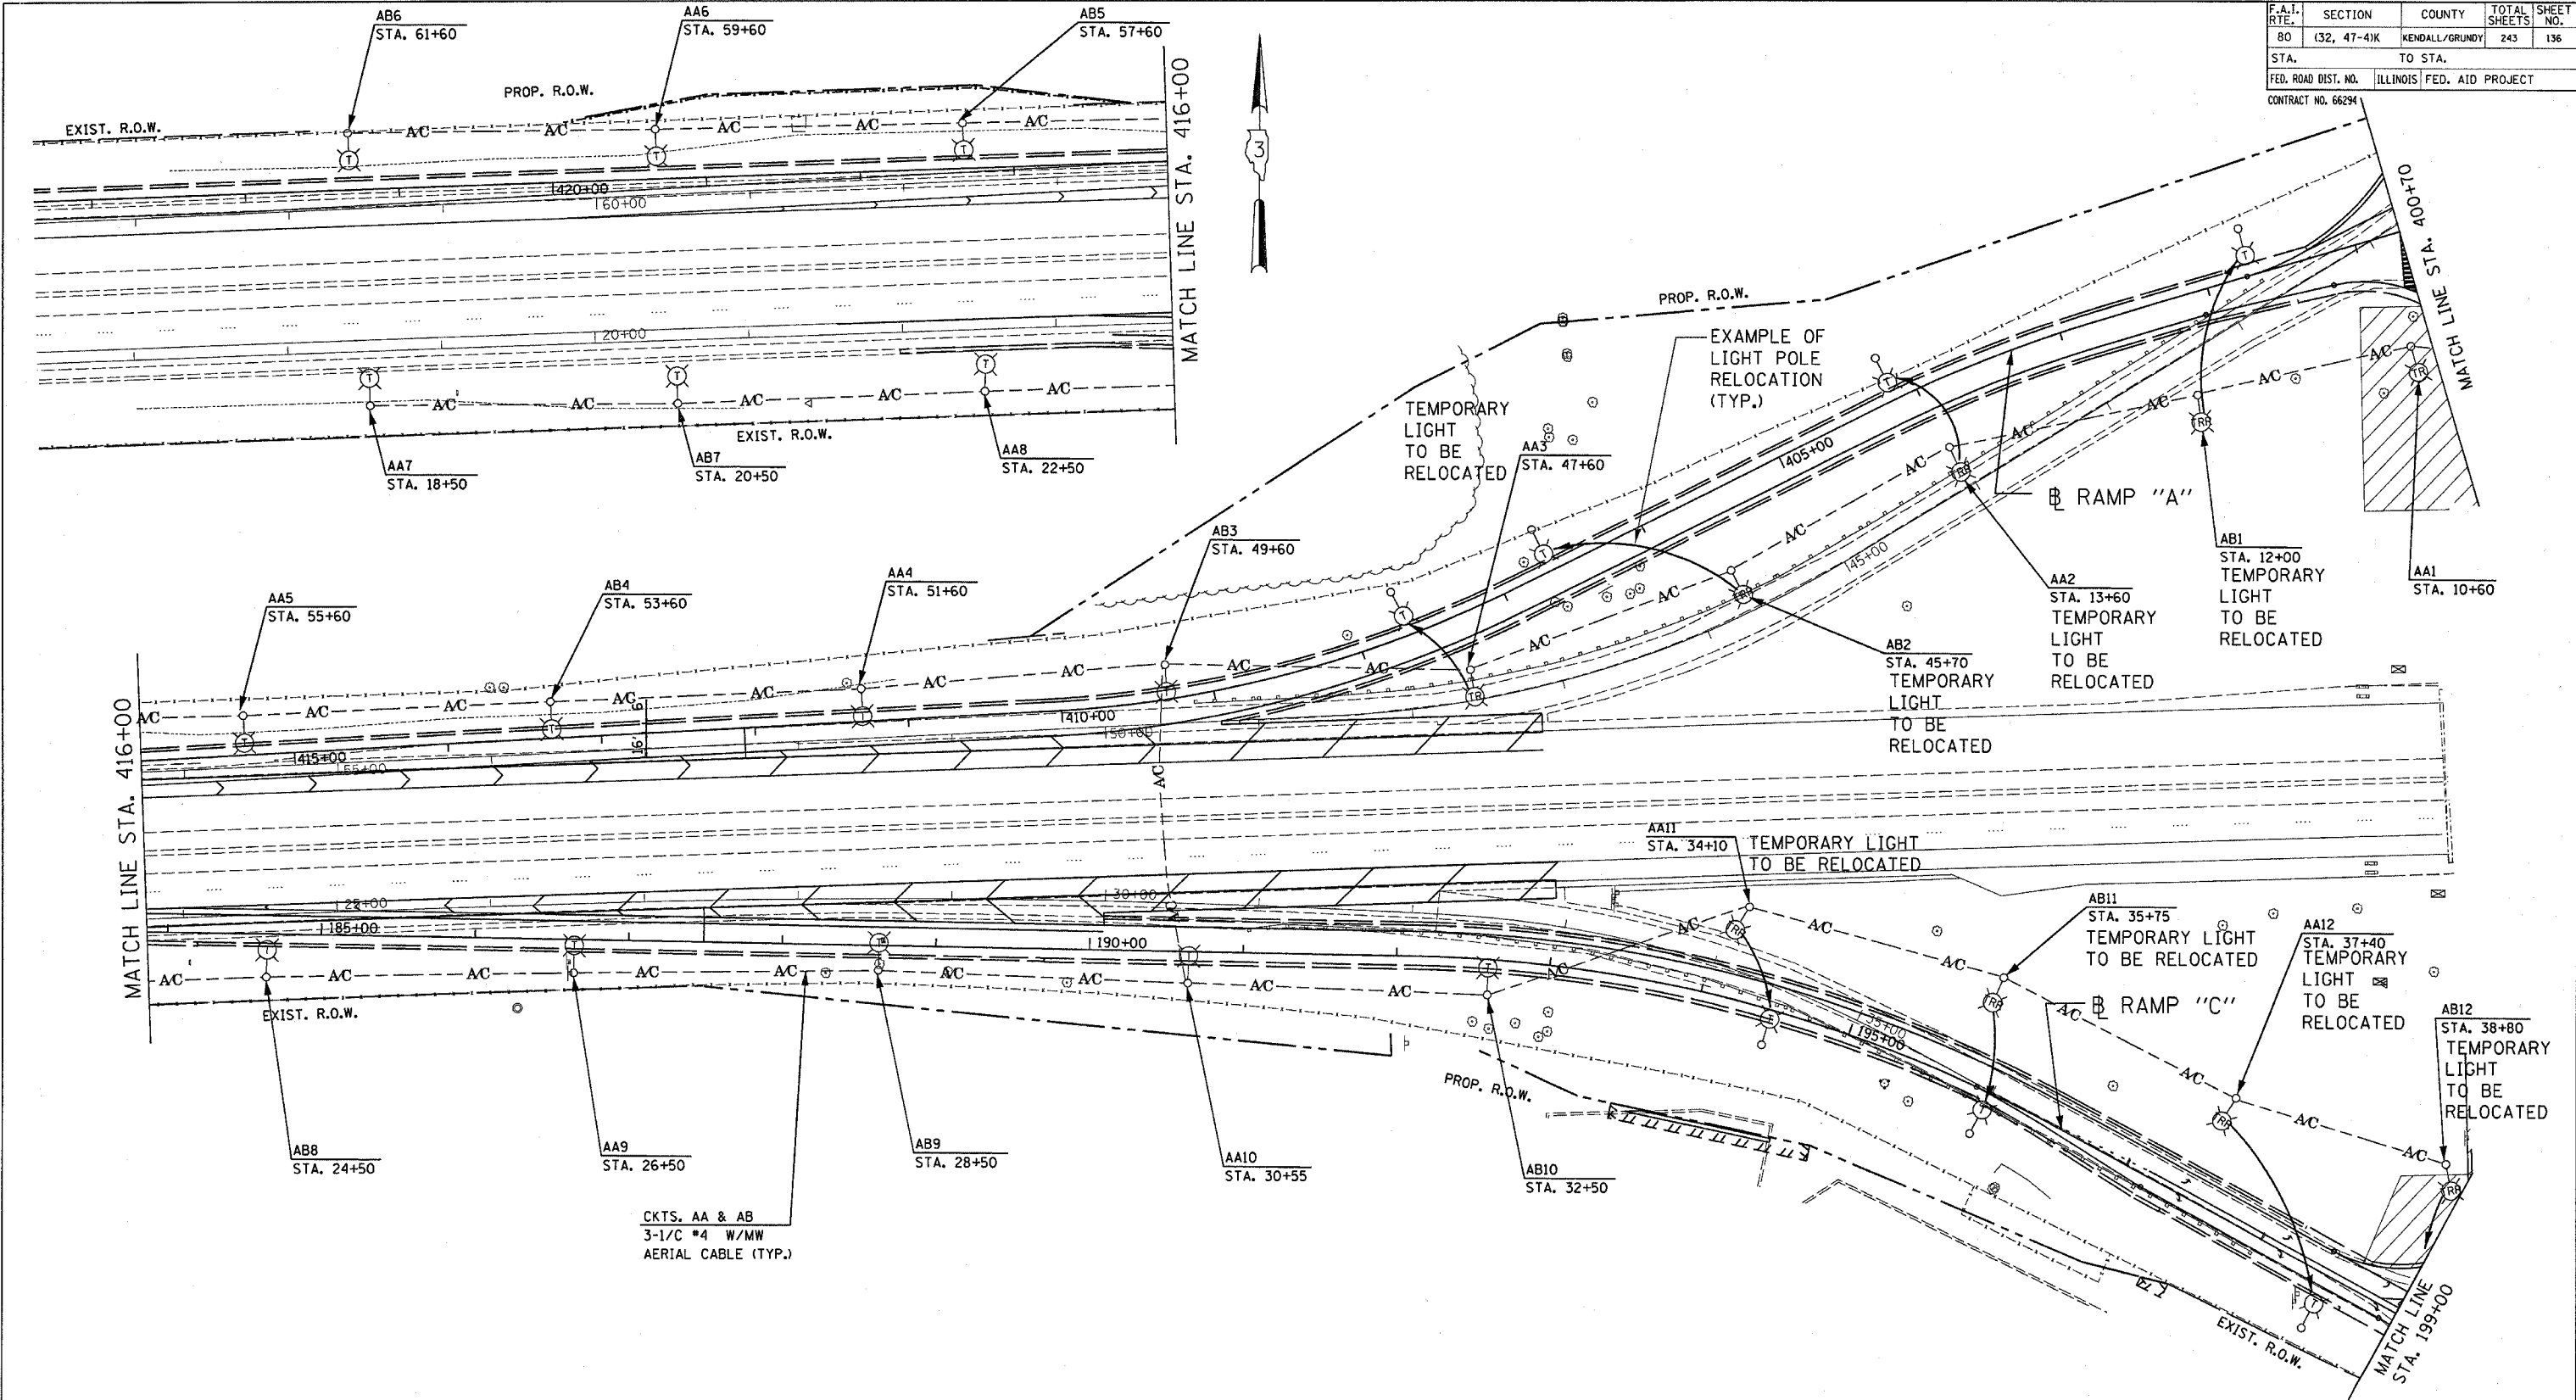

CKTS. AA & AB  
3-1/2" #4 W/MW  
AERIAL CABLE (TYP.)

**NOTES:**

1. ALL LIGHTING WORK SHOWN IN THIS PLAN SHALL BE INSTALLED, TESTED, AND MADE FULLY OPERATIONAL PRIOR TO COMMENCEMENT OF STAGE 1A CONSTRUCTION.
2. THE POLES SHALL BE KEPT OUT OF DITCH AREA AND PLACED AS FAR AS 40', IF NEEDED, TO GET OUT OF FLOW LINE.

REVISED BY IDOT



GANDHI AND ASSOCIATES, INC.  
ENGINEERS AND PLANNERS  
8035 N. NORTHWEST HIGHWAY  
SUITE 306  
CHICAGO, ILLINOIS 60631 TEL. (773) 774-5910

REVISIONS	
NAME	DATE
MJ	4-11-06

ILLINOIS DEPARTMENT OF TRANSPORTATION  
FAI ROUTE 80 (I-80 AT MINOOKA INTERCHANGE)  
TEMPORARY LIGHTING  
RAMP "A" AND RAMP "C"  
SHEET 1 OF 2  
STAGE 1A

SCALE: 1:50

DATE: 12/9/2005

DRAWN BY: KGP/MAE

CHECKED BY: MAE/PKG

ENTIRE SHEET REVISED 4-11-06 MJ

PER ADDENDUM

**PATRICK**  
ENGINEERING INC.  
LISLE, ILLINOIS