



F.A.I. RTE.	SECTION	COUNTY	TOTAL SHEETS	SHEET NO.
80	(32, 47-4)K	KENDALL/GRUNDY	243	140
STA.		TO STA.		
FED. ROAD DIST. NO.	ILLINOIS	FED. AID PROJECT		
CONTRACT NO. 66294				

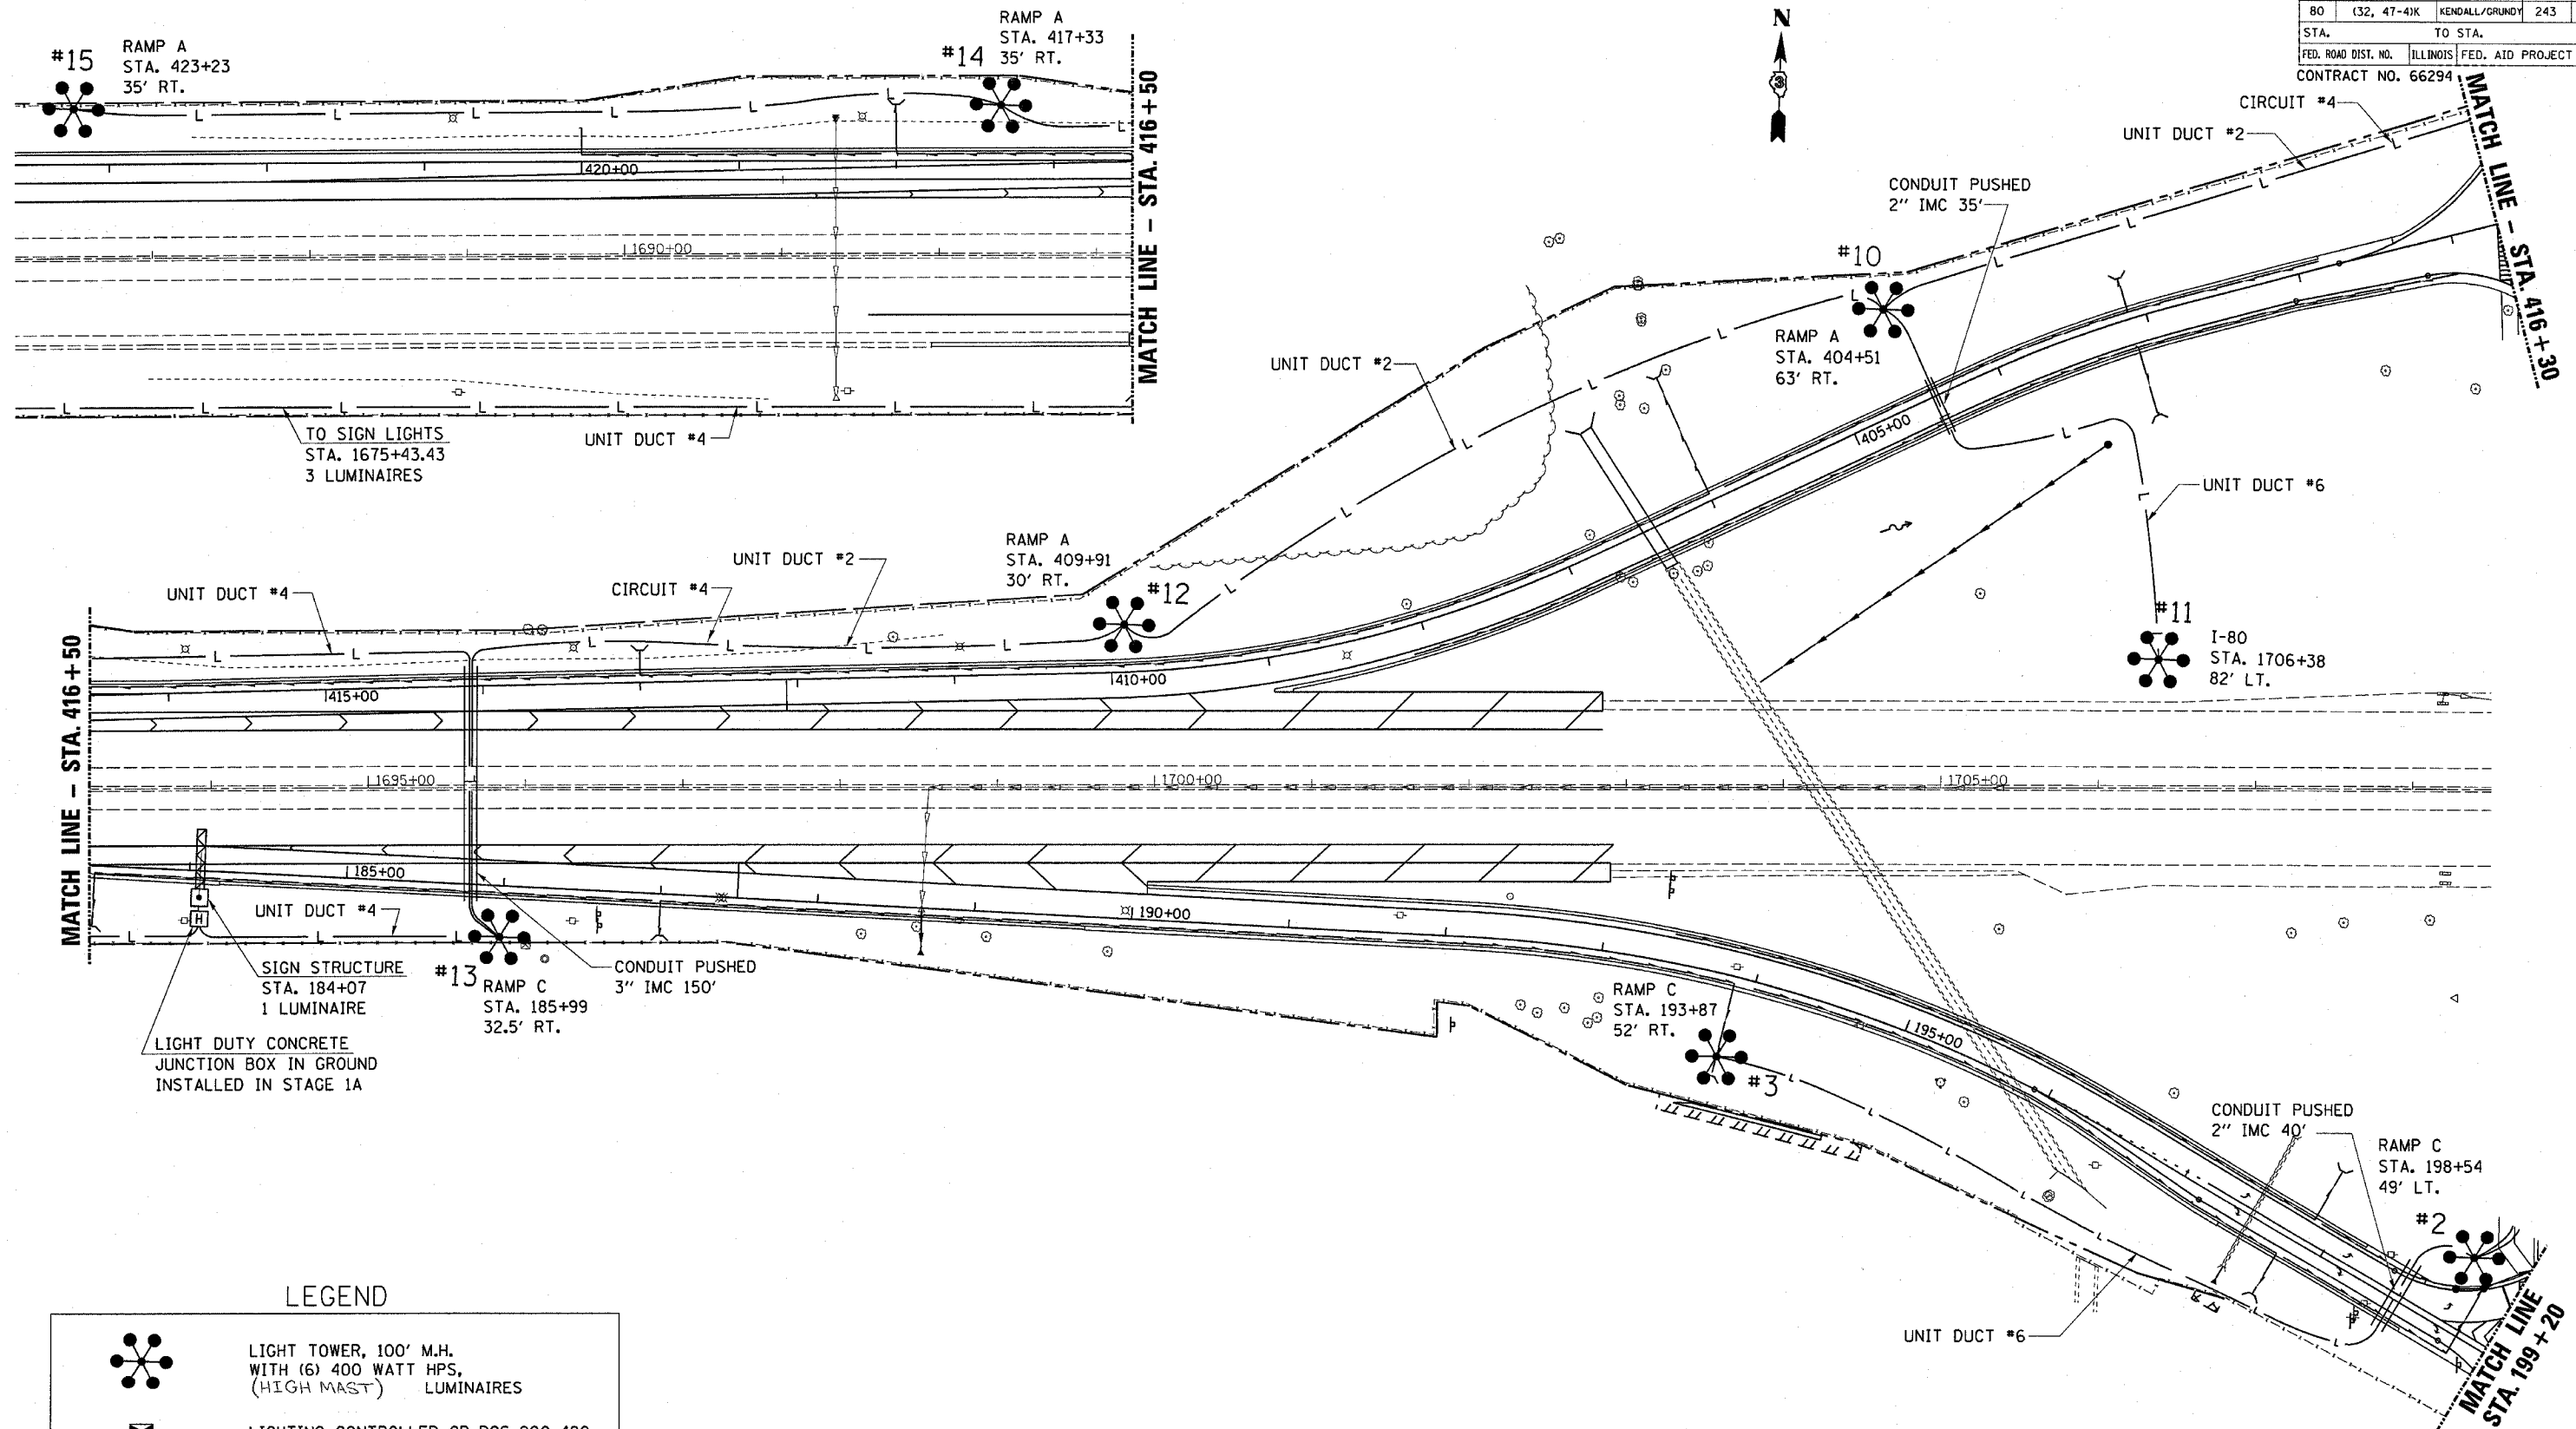

LEGEND

	LIGHT TOWER, 100' M.H. WITH (6) 400 WATT HPS, (HIGH MAST) LUMINAIRES
	LIGHTING CONTROLLER CB-RCS-200-480
	CONDUIT PUSHED, INTERMEDIATE METAL (SIZE AS NOTED)
	UNIT DUCT 2 1/C XLPC, 1 1/C XLPC (SIZED AS NOTED)

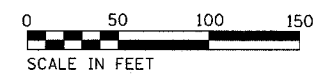

REVISIONS	
NAME	DATE
MJ	4-11-06

ILLINOIS DEPARTMENT OF TRANSPORTATION

**PROPOSED LIGHTING
RAMP "A" AND RAMP "C"**

SHEET 1 OF 2

SCALE: VERT. HORIZ.
DATE

DRAWN BY
CHECKED BY

1 ENTIRE SHEET REVISED 4-11-06 MJ
PER ADDENDUM

PLOT DATE: 4/18/2006
PLOT SCALE: 1"=100'
PLOT NAME: 66294-140
USER NAME: RUSERS