



F.A.P. RTE.	SECTION	COUNTY	TOTAL SHEETS	SHEET NO.
315	34-4	HANCOCK	452	137
STA. 894+00.00		TO STA. 910+00.00		
FED. ROAD DIST. NO.	ILLINOIS	FED. AID PROJECT		

D-86-891-02
CONTRACT NO. 72680

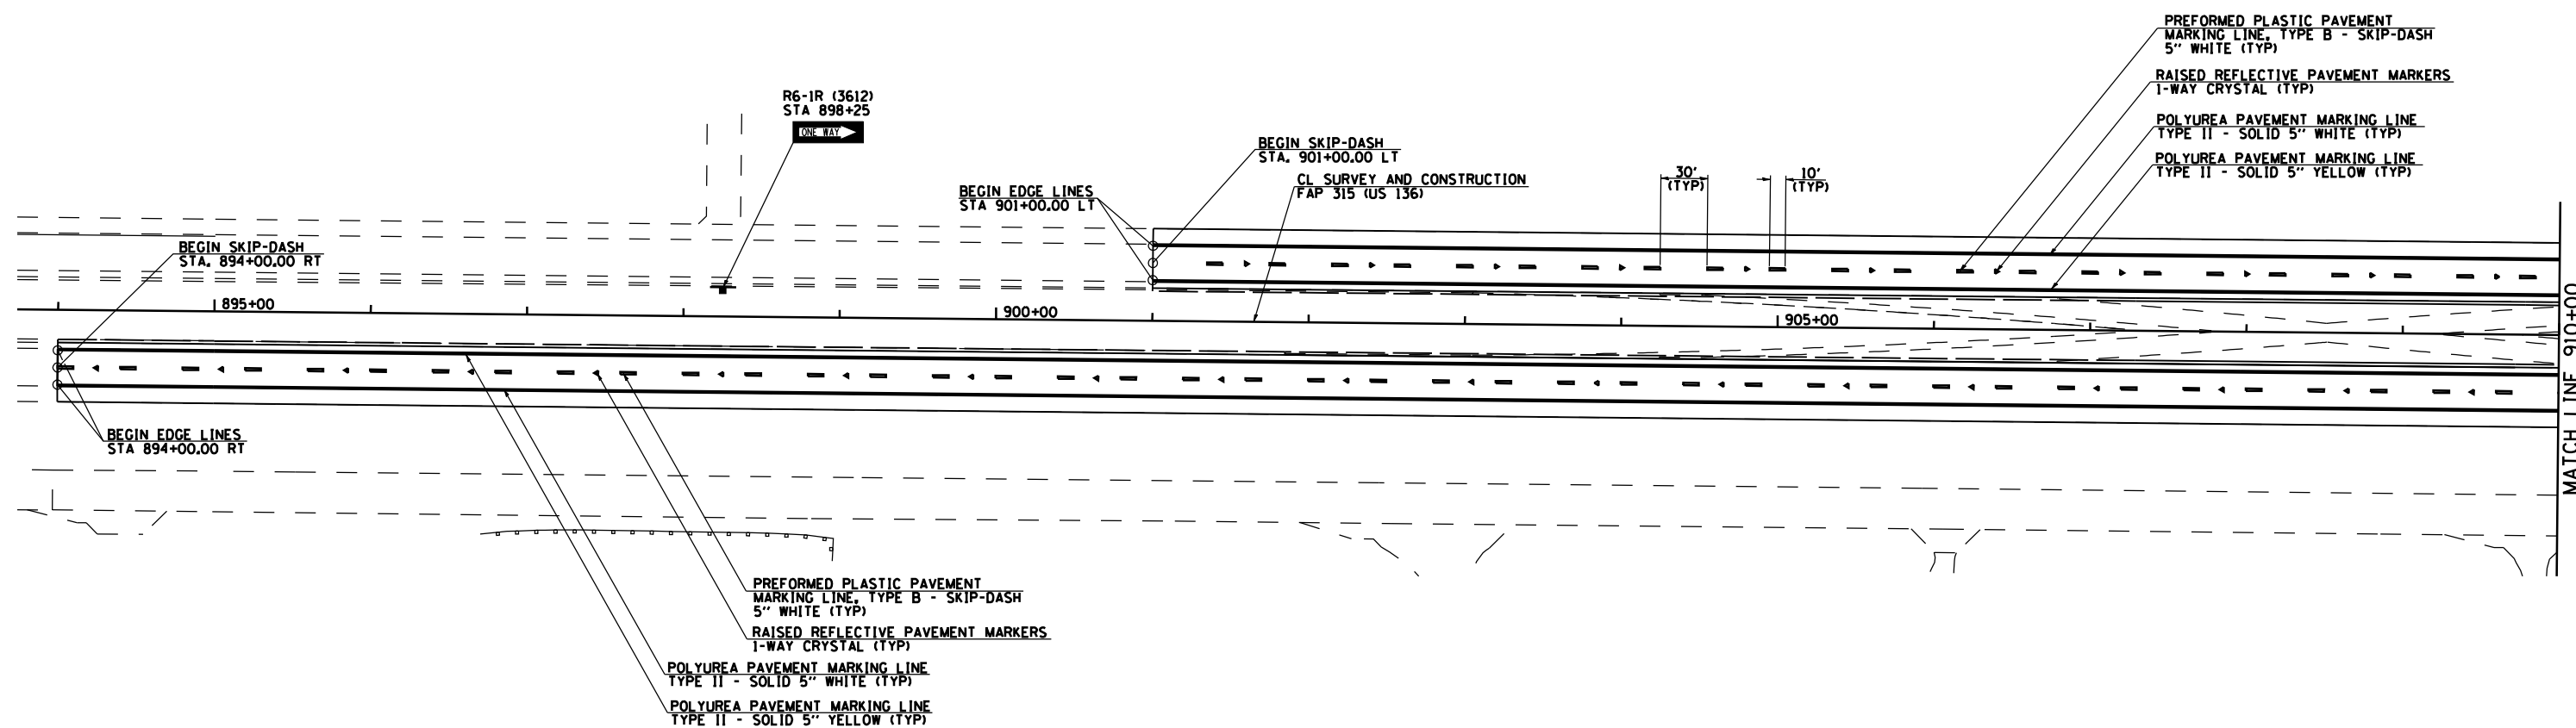

1. GUIDE SIGNS DESIGNATED "SIGN***"
SEE DETAILS FOR SIZE, MATERIALS, LETTERING, ETC.
2. MAINLINE EDGE LINE PAVEMENT MARKINGS TO BE TERMINATED AT BACK OF SIDEROAD RADIUS RETURNS, EXCEPT AT LOCATIONS NOTED.
3. ALL SIGN SUPPORTS SHALL BE TELESCOPING STEEL EXCEPT WHERE NOTED.

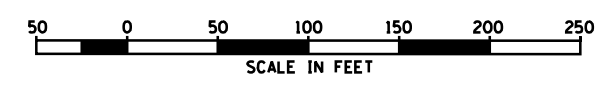

REVISIONS	
NAME	DATE

ILLINOIS DEPARTMENT OF TRANSPORTATION
 FAP 315 (US 136)
 SIGNING AND STRIPING PLAN
 STA 894+00 TO STA 910+00

SCALE: 1" = 50'-0"
 DATE 1/31/06
 DRAWN BY JCG
 CHECKED BY JRB