


STA. 166+81.7 TO 168+41.7

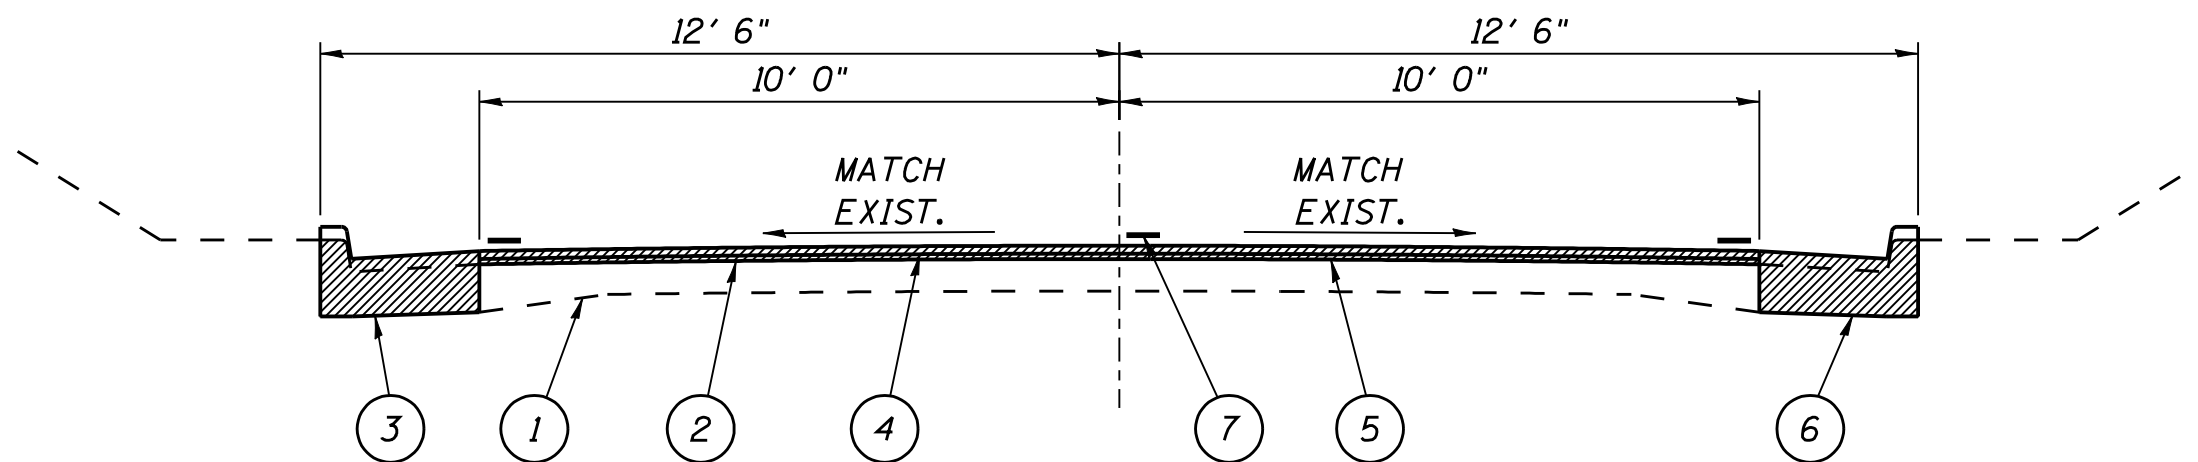

STA. EQ. - 171+86.7bk = 173+60.0ah

STA. 162+20.7 TO 166+81.7
STA. 168+41.7 TO 171+86.7
STA. 173+60.0 TO 173+61.0

LEGEND

- 1 EXIST. P.C.C. PAVEMENT 9-6-9
- 2 EXIST. BITUMINOUS SURFACE REMOVAL - VARIABLE DEPTH
- 3 EXIST. BARRIER CURB AND GUTTER (T.B.R.)
- 4 PROP. BITUMINOUS SURFACE COURSE, SUPERPAVE, MIX C, N50 1 1/2"
- 5 PROP. LEVELING BINDER (MACHINE METHOD), SUPERPAVE N50 1"
- 6 PROP. COMBINATION CURB AND GUTTER (B6.24)
- 7 PROP. PAINT PAVEMENT STRIPING - LINE 5"
- 8 PROP. PAVEMENT REMOVAL (SPECIAL)
- 9 PROP. PORTLAND CEMENT CONCRETE PAVEMENT 9" (SPECIAL)

TYPICAL SECTIONS
FAS 735 (SHIPMAN BLACKTOP)
SECTION 7RS-5
MACOUPIN COUNTY