


B.M.: Railroad spike in telephone pole
330'-0" Rt. Station 1006+30 Elev. 539.75

STATE OF ILLINOIS
DEPARTMENT OF TRANSPORTATION

ROUTE NO.	SECTION	COUNTY	SHEET	SHEET NO.
I-57		Marion	13	8
FED. ROAD DIST. NO. 7	ILLINOIS	FED. AID PROJECT-		

Contract Number: 74097

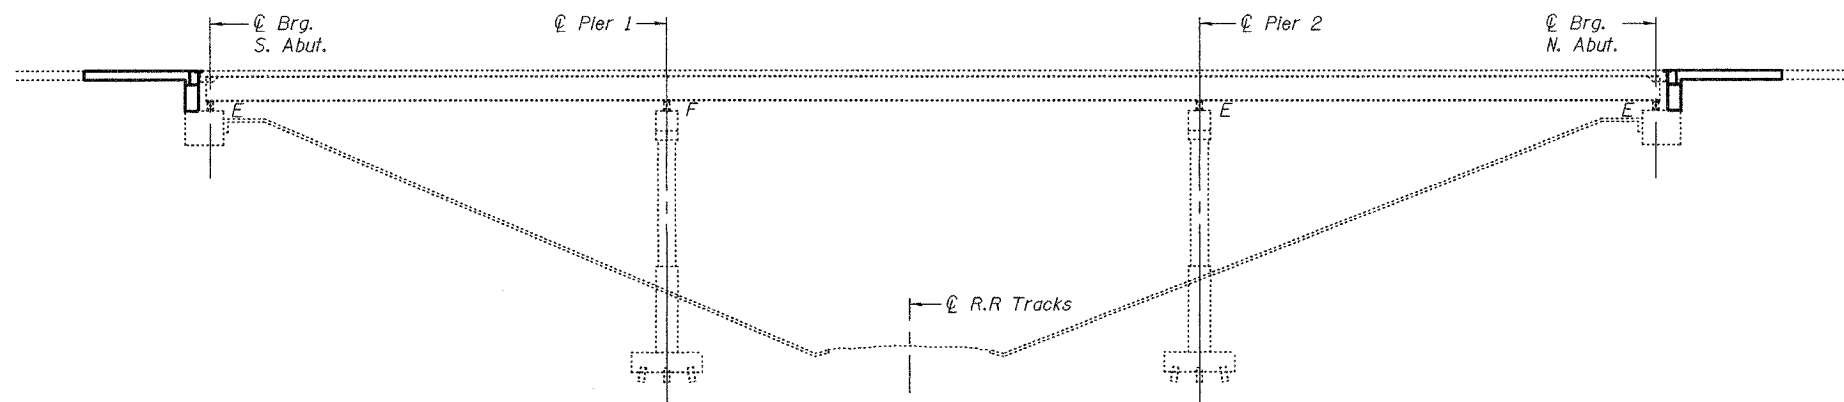


ELEVATION

GENERAL NOTES

Plan dimensions and details relative to existing structure have been taken from existing plans and are subject to nominal construction variations. It shall be the Contractor's responsibility to verify such dimensions and details in the field and make necessary approved adjustments prior to construction or ordering of materials. Such variations shall not be cause for additional compensation for a change in the scope of the work, however, the Contractor will be paid for the quantity actually furnished at the unit price bid for the work.

All construction joints shall be bonded.
See Roadway Plans for quantity of Approach Slab Removal and Replacement, Temporary Concrete Barrier and P.C. Concrete Shoulder.

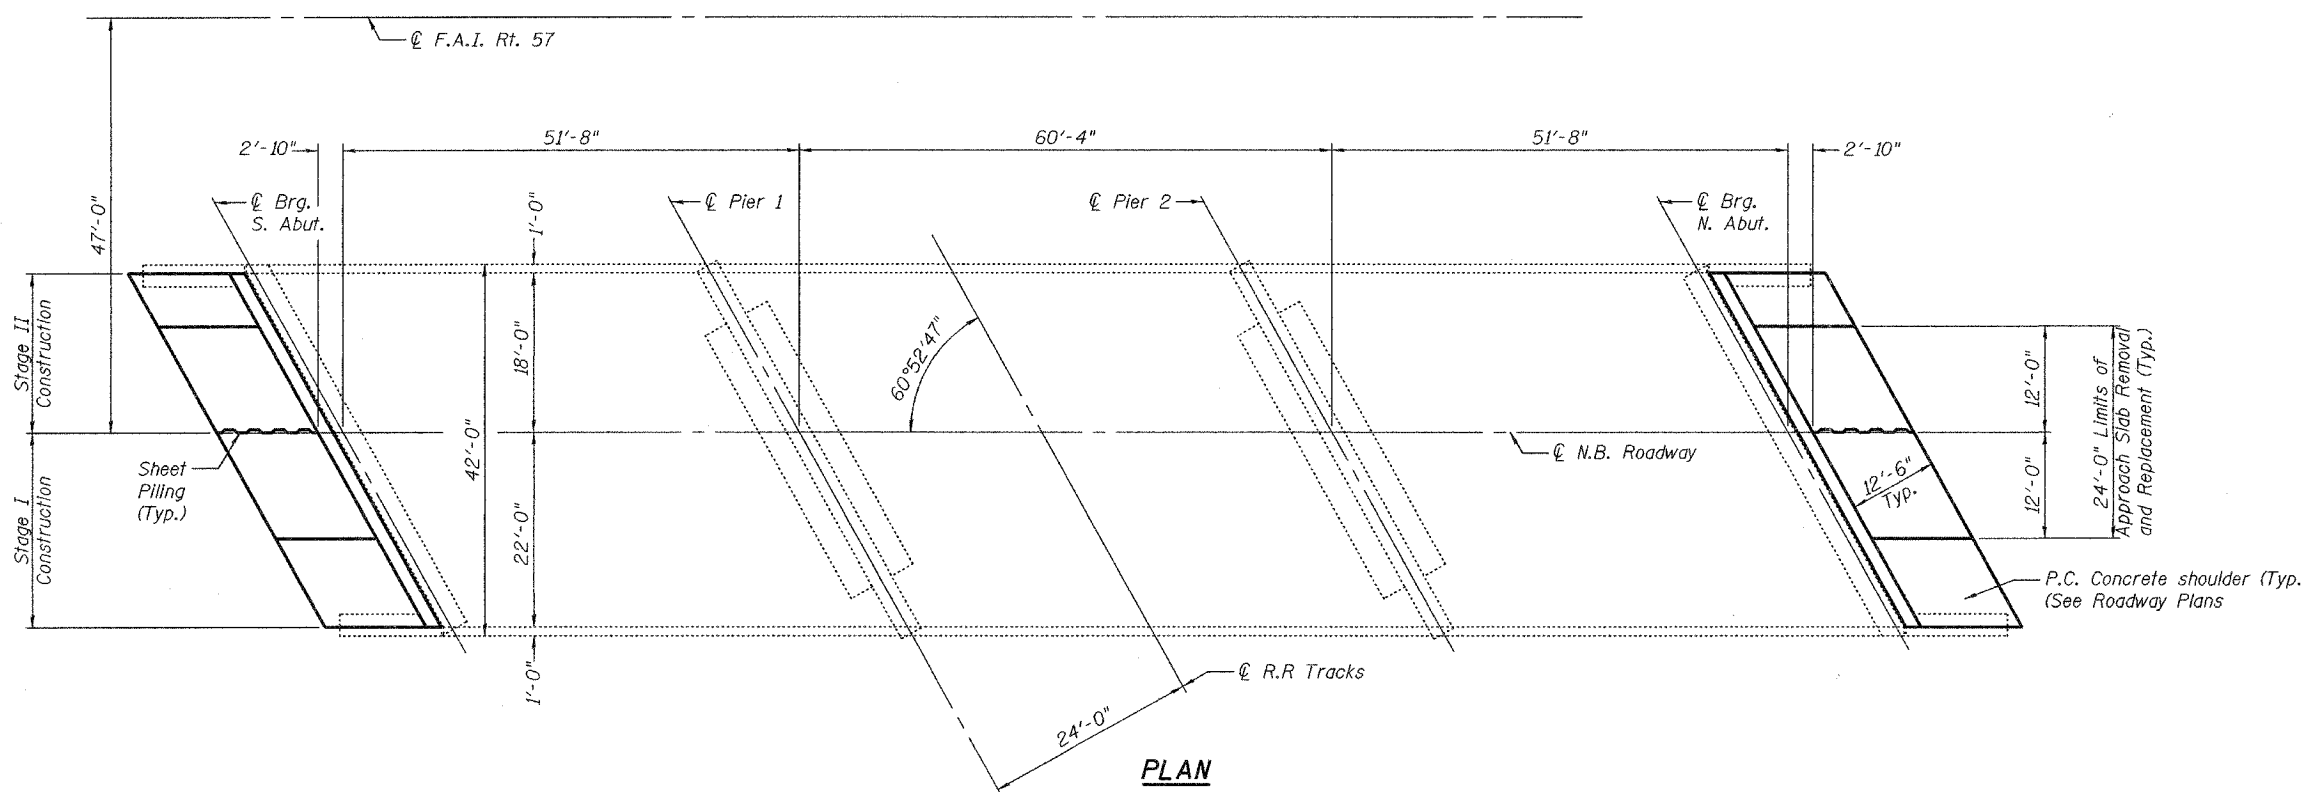

PLAN

TOTAL BILL OF MATERIAL

ITEM	UNIT	QUANTITY
Porous Granular Embankment (Special)	Cu. Yd.	129.8
Structure Excavation	Cu. Yd.	129.8
Reinforcement Bars, Epoxy Coated	Pound	1,640
Concrete Removal	Cu. Yd.	22.2
Concrete Structures	Cu. Yd.	22.2
Temporary Sheet Piling	Sq. Ft.	289
Pipe Underdrains for Structures	Foot	104
Polymer Concrete	Cu. Ft.	7.5
Silicone Joint Sealer, 2 1/4"	Foot	94
Bar Splicers	Each	104

DESIGNED	Alan T. Holloway
CHECKED	Paul Brakke
DRAWN	[Signature]
CHECKED	A.T.H. S.J.B.

EXAMINED	February 28, 2006	John A. Morrison
PASSED		Ralph E. Anderson



Expires: November 30, 2006

PLAN AND ELEVATION
I-57 OVER MISSOURI &
ILLINOIS RAILROAD
MARION COUNTY
SN 061-0049