



CONTRACT NO. 76394				
F.A.D. DIST.	SECTION	COUNTY	TOTAL SHEETS	SHEET NO.
9251	28-38R-1	ST. CLAIR	101	13
STA. 247+80		TO STA. 253+50		
FBI. ROAD DIST. NO.		ILLINOIS FED. AID PROJECT		

MATCHLINE 247+50

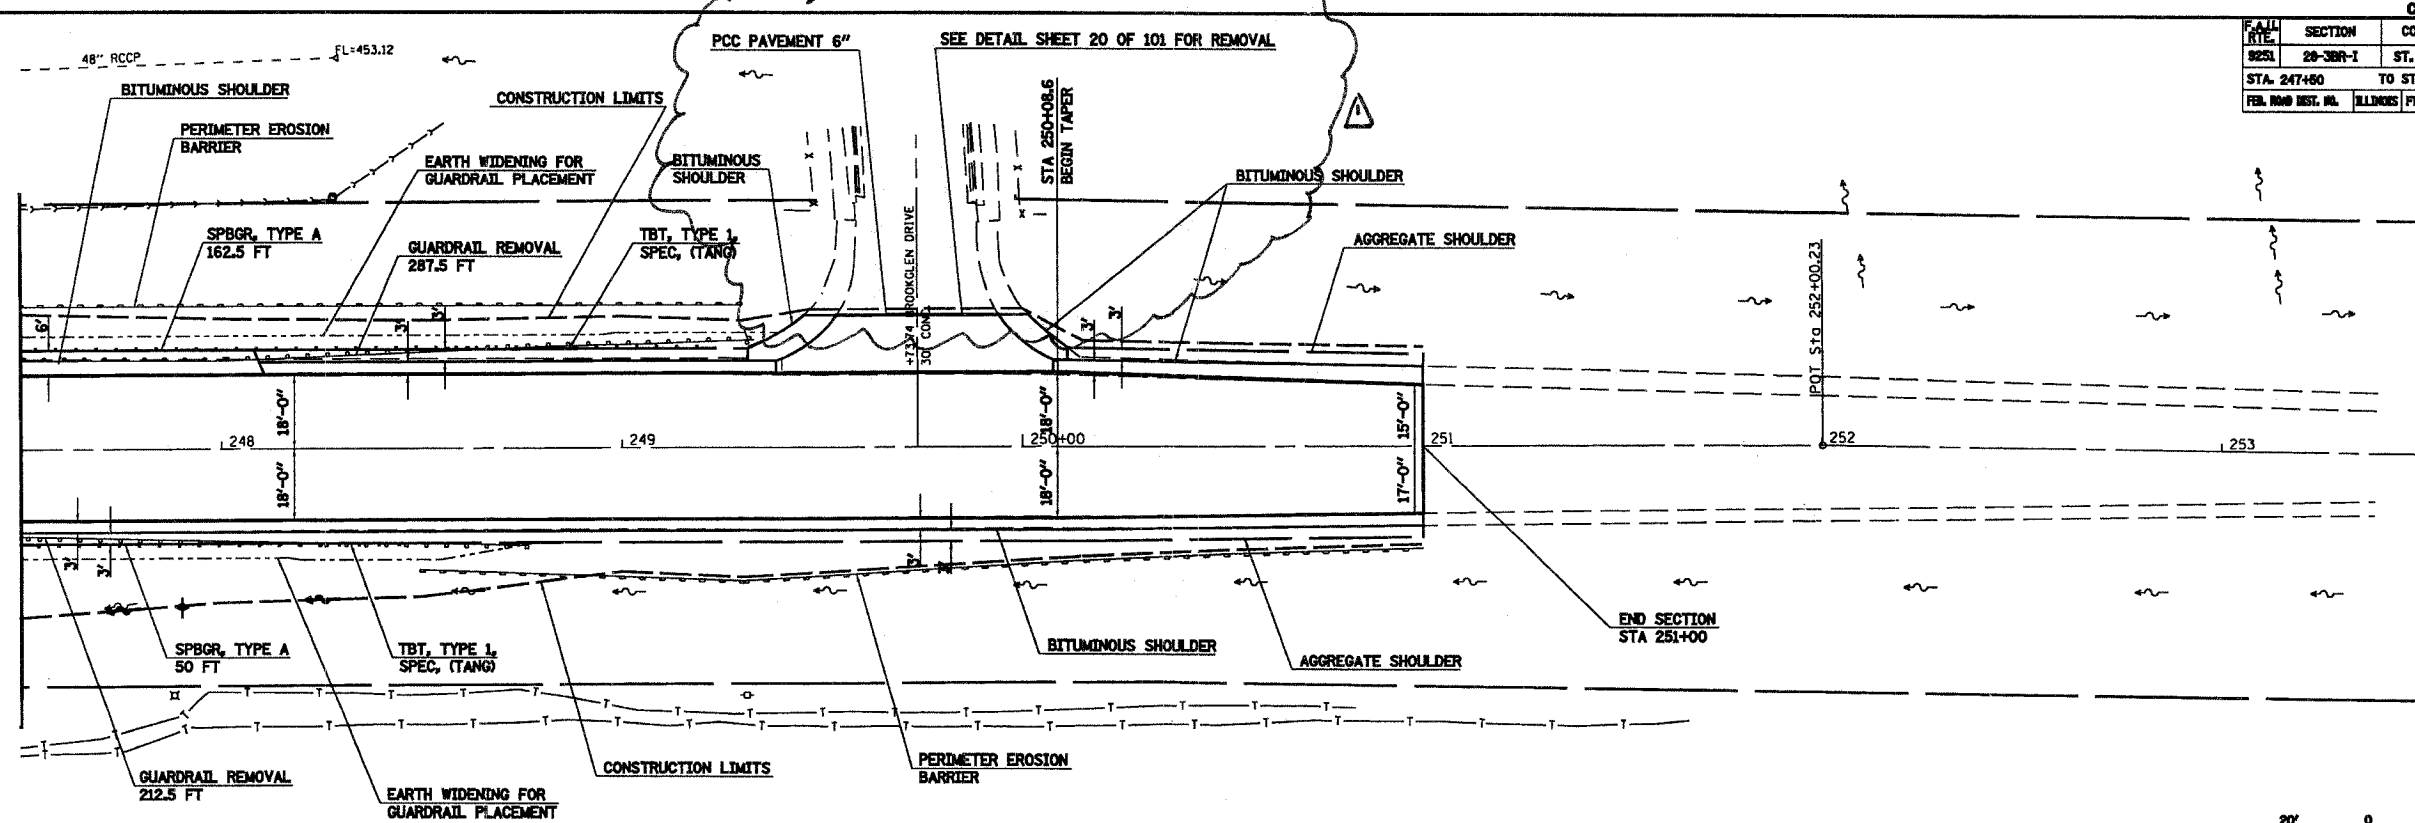

TEMPORARY DITCH CHECK

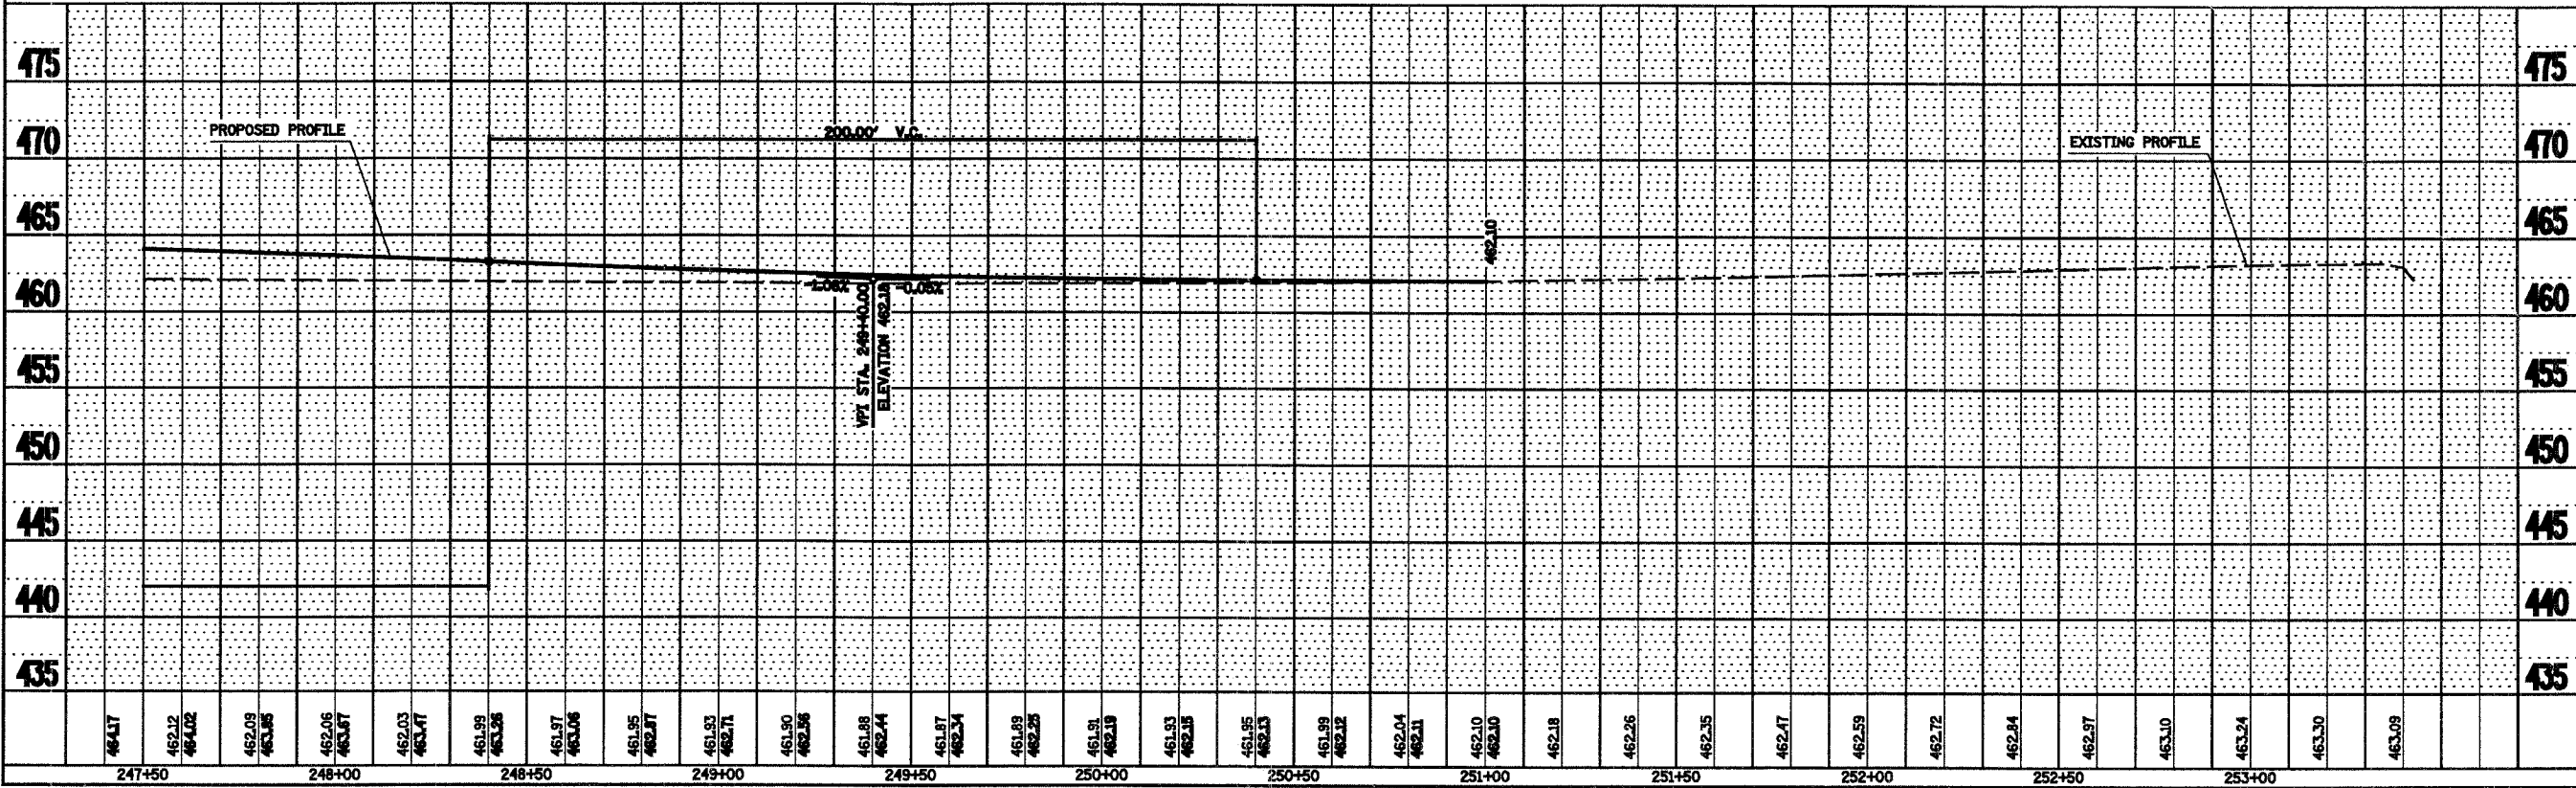

Rev. 4-21-06

SN 082-0398 MAINLINE PLAN & PROFILE

PLAN	DATE	BY
REVISION		
NOTE BOOK		
NO.		

PROFILE	DATE	BY
REVISION		
NOTE BOOK		
NO.		

PLT DATE = 4/28/08
 FILE NAME = c:\projects\082-0398\Mainline\Mainline.dgn
 PLT SCALE = 1" = 20' / 1" = 40'
 PLOT NAME = 082-0398