


FINAL	DATE
SURVEY	BY
NOTE BOOK	
NO.	

ORIGINAL	DATE
SURVEY	BY
NOTE BOOK	
NO.	

PLAT DATE: 4/10/2008
FILE NAME: SN 082-0398 ENTRANCES
DRAWN BY: J. L. BROWN
CHECKED BY: J. L. BROWN

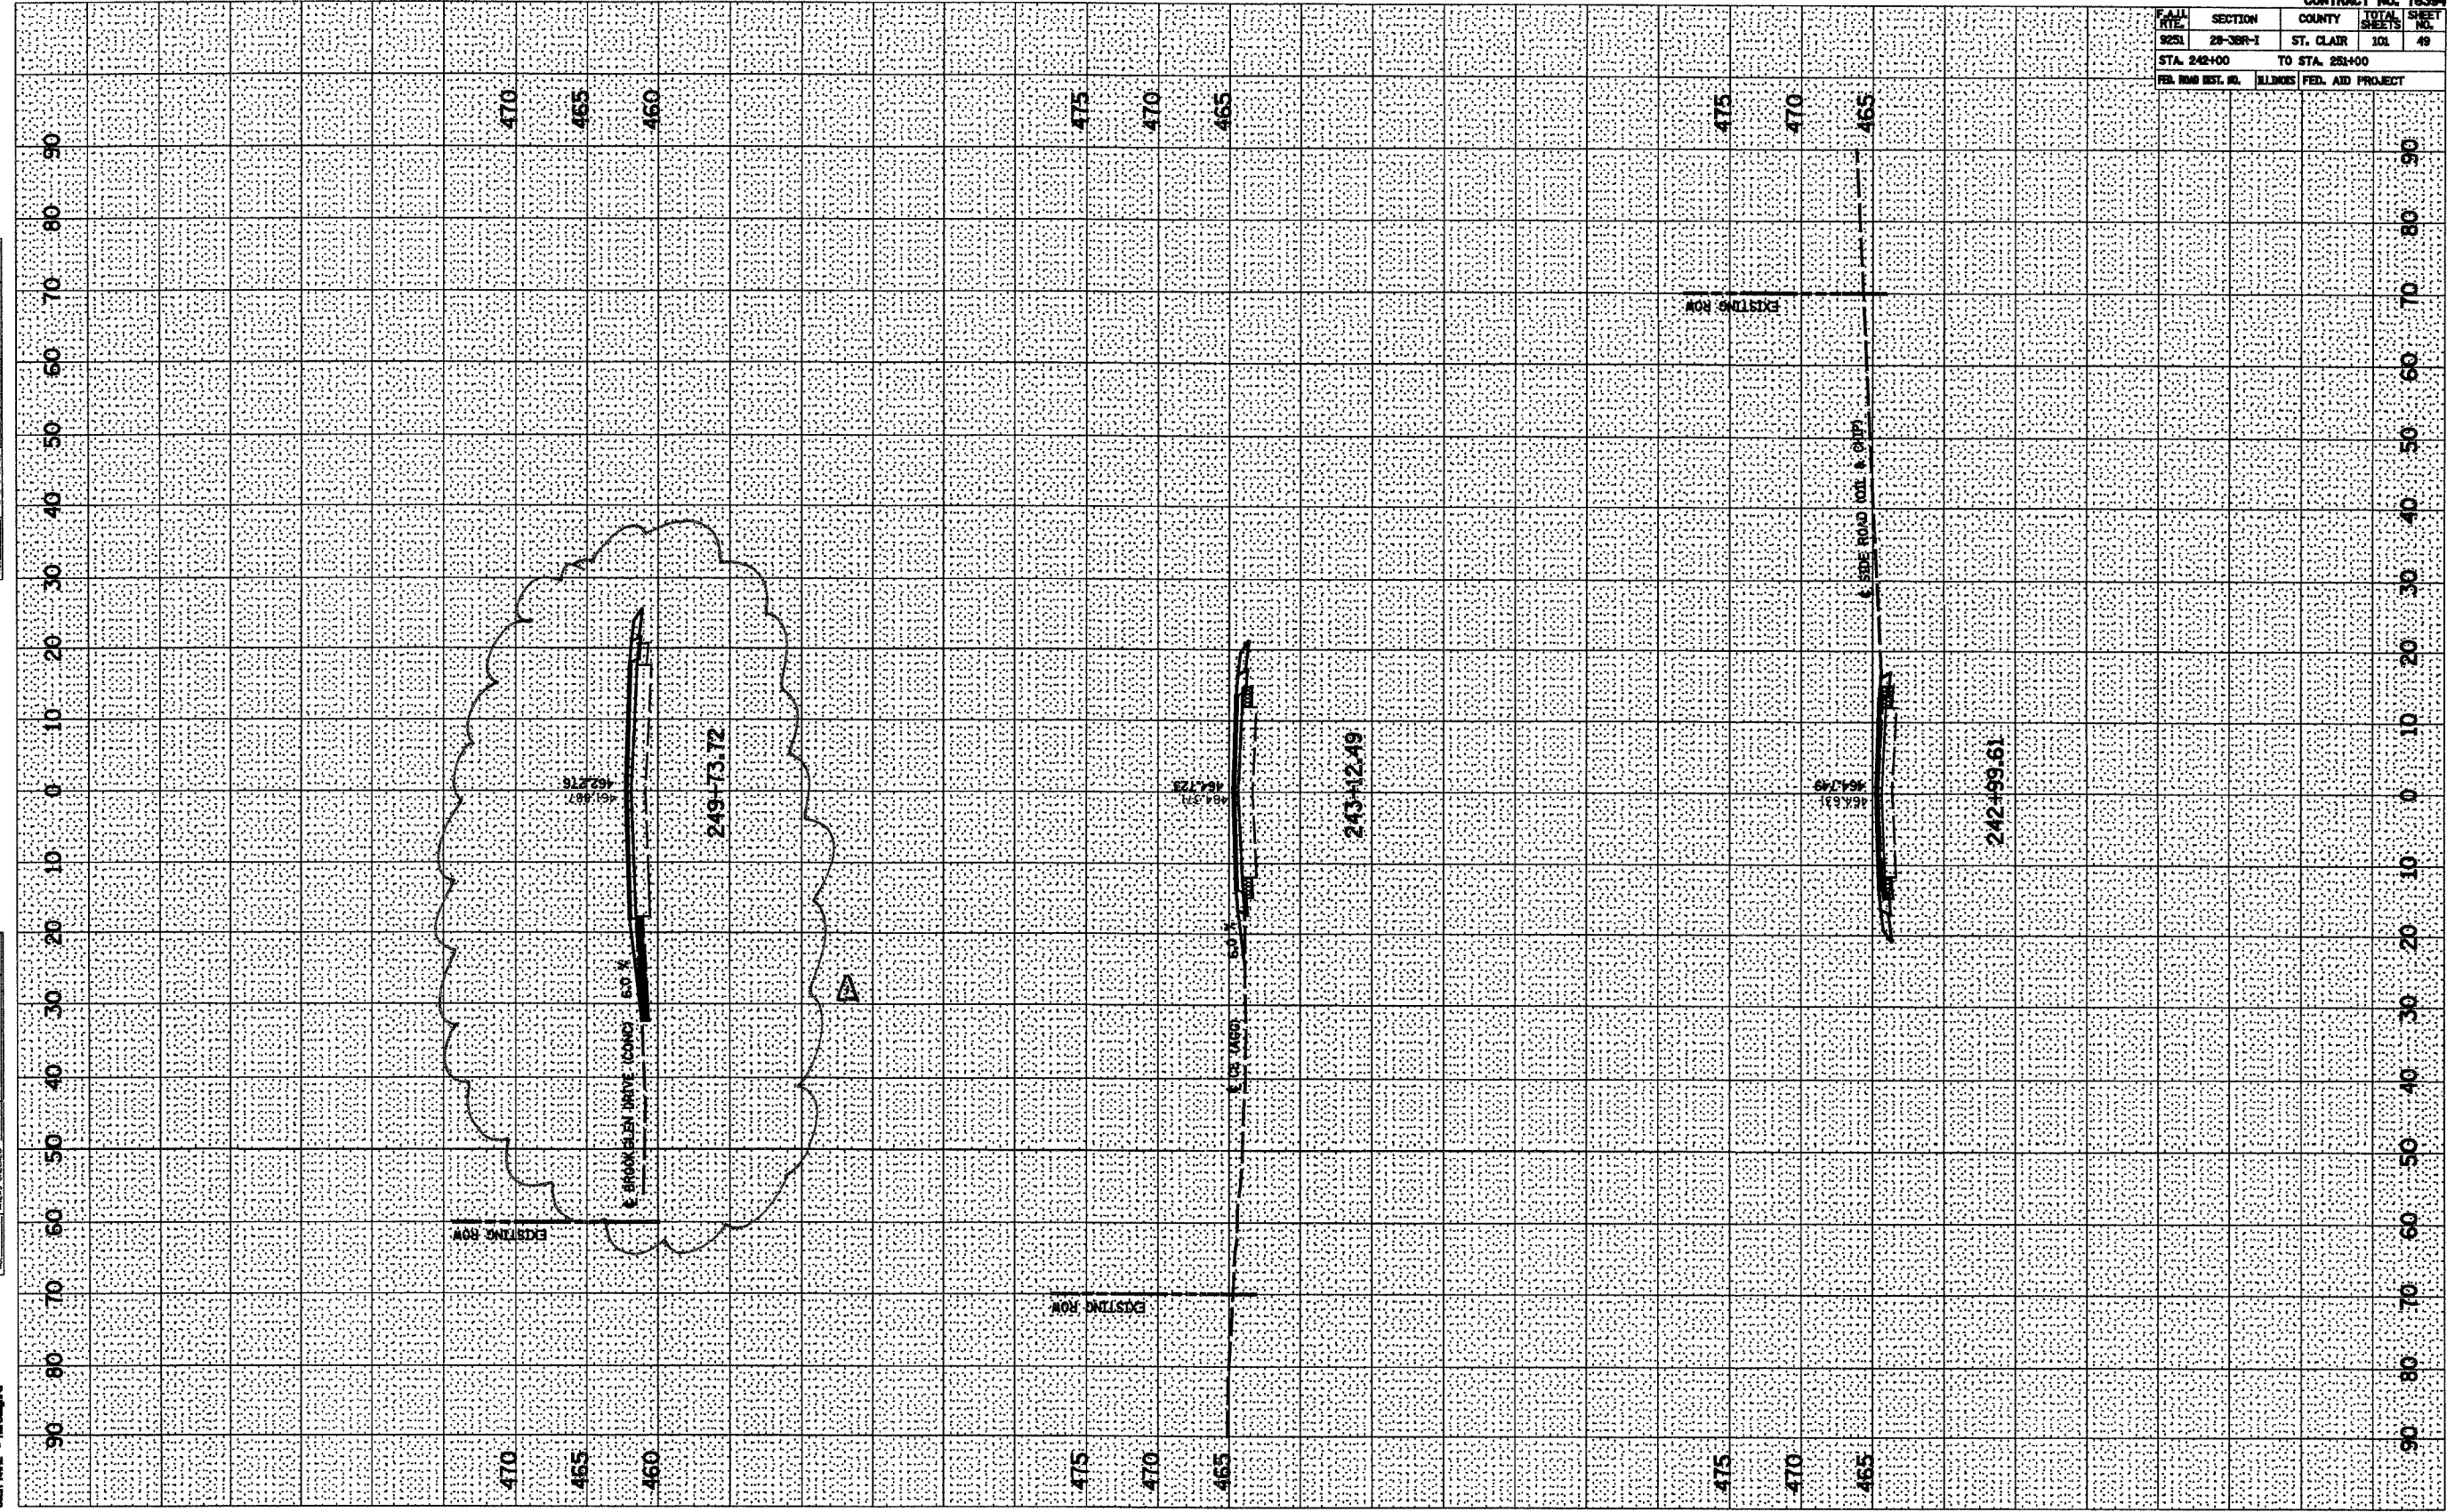

CONTRACT NO. 76394				
FILE	SECTION	COUNTY	TOTAL SHEETS	SHEET NO.
9251	28-38R-1	ST. CLAIR	101	49
STA. 242+00		TO STA. 254+00		
FED. ROAD DIST. NO.		ILLINOIS	FED. AID PROJECT	

Rev. 4-21-06

SN 082-0398 ENTRANCES