


PLOT DATE = 2/22/2005  
 FILE NAME = c:\projects\247500\plan\sheet\p95-450.dwg  
 USER NAME = 10/0000 IL  
 USER NAME = chulandade

ORIGINAL SURVEY PLOTTED  
 SURVEY PLOTTED  
 TEMPLATE AREAS CHECKED  
 NO.

FINAL SURVEY PLOTTED  
 NOTE BOOK AREAS CHECKED  
 NO.

BY \_\_\_\_\_

DATE \_\_\_\_\_

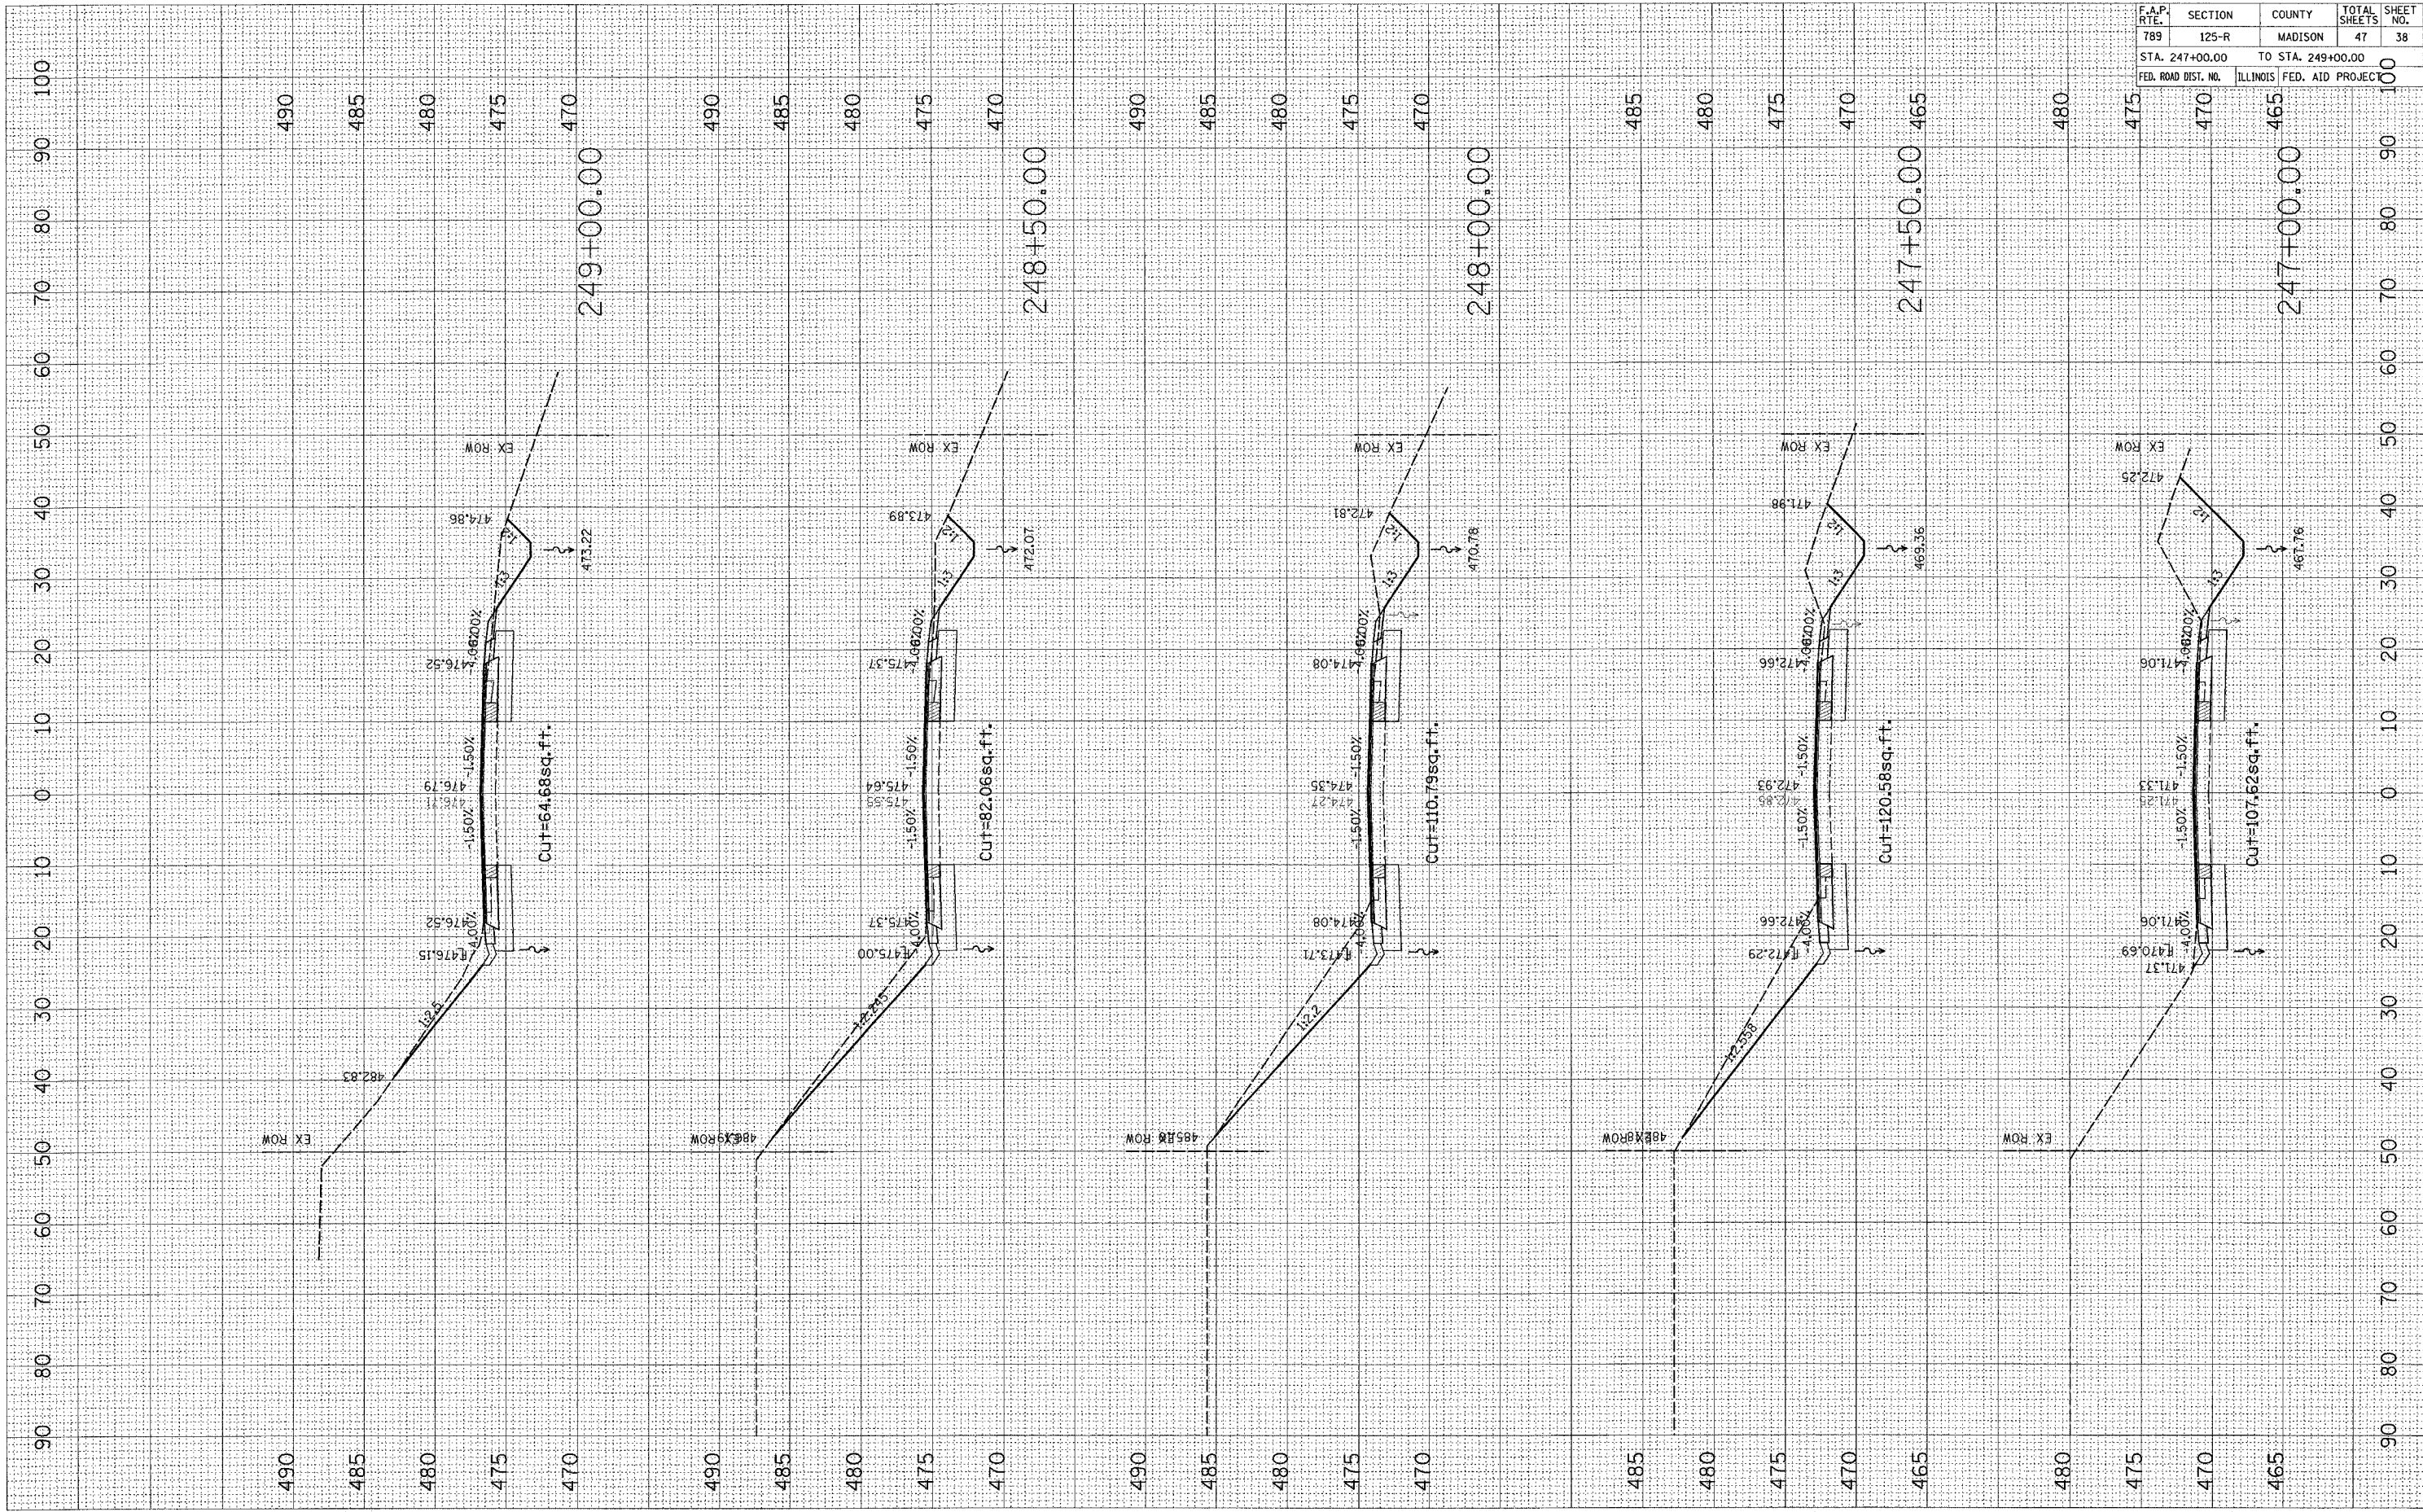

CONTRACT NO. 76958				
F.A.P. FILE	SECTION	COUNTY	TOTAL SHEETS	SHEET NO.
789	125-R	MADISON	47	38
STA. 247+00.00		TO STA. 249+00.00		
FED. ROAD DIST. NO.		ILLINOIS		FED. AID PROJECT