

STATE OF ILLINOIS
DEPARTMENT OF TRANSPORTATION
DIVISION OF HIGHWAYS
PLANS FOR PROPOSED
FEDERAL AID PROJECT
NOB HILL
STREET LIGHTING IMPROVEMENTS


F.A.U. RTE.	SECTION	COUNTY	TOTAL SHEETS	SHEET NO.
	04-00027-01-LT	COOK	13	1
ILLINOIS PROJECT: HPD-897 (003)				
CONTRACT NO. 83834				

FOR INDEX OF SHEETS, SEE SHEET NO. 2


PROJECT IS LOCATED IN THE CITY OF COUNTRY CLUB HILLS

F.A.U. ROUTE: OFF SYSTEM

SECTION: 04-00027-01-LT
 PROJECT NO.: HPD-897 (003)
 PROJECT LIMITS: VARIOUS STREETS
 BREMEN TOWNSHIP
 COOK COUNTY
 JOB NO.: C-91-002-05

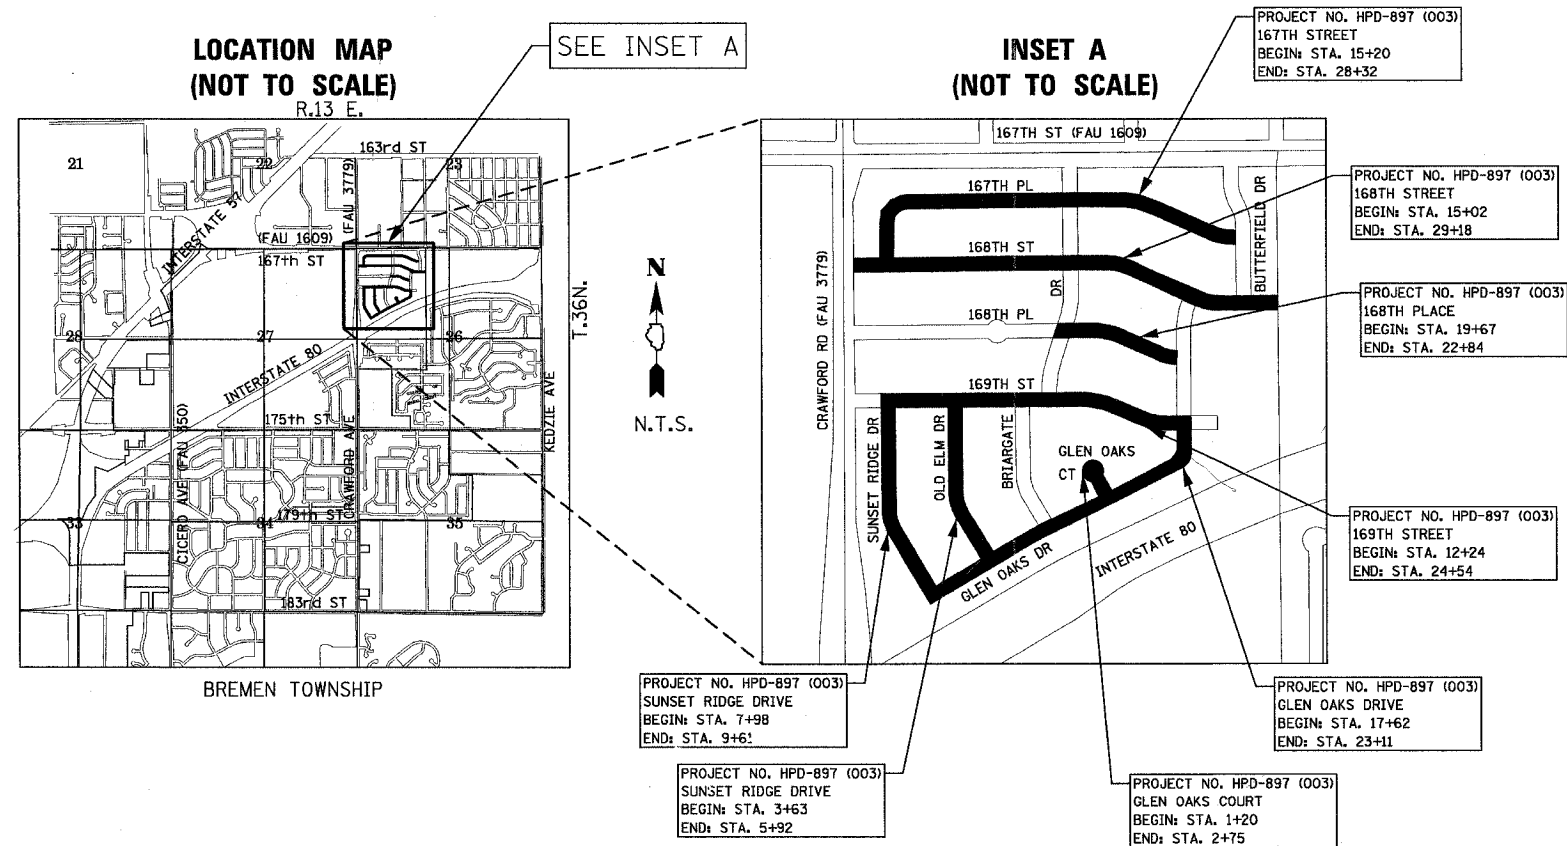

GROSS LENGTH OF IMPROVEMENT = 5421 LIN. FT. 1.03 MILES
 NET LENGTH OF IMPROVEMENT = 5421 LIN. FT. 1.03 MILES

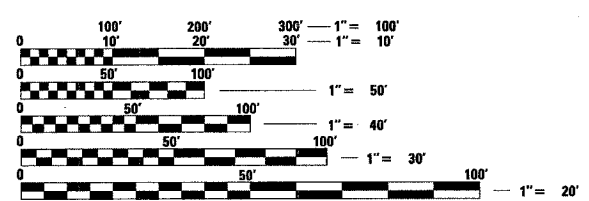

FULL SIZE PLANS HAVE BEEN PREPARED USING STANDARD ENGINEERING SCALES. REDUCED SIZED PLANS WILL NOT CONFORM TO STANDARD SCALES. IN MAKING MEASUREMENTS ON REDUCED PLANS, THE ABOVE SCALES MAY BE USED.

J.U.L.I.E.
 JOINT UTILITY LOCATION INFORMATION FOR EXCAVATION
 1-800-892-0123

NATHAN J. PECK
 62-057588
 REGISTERED PROFESSIONAL ENGINEER
 OF ILLINOIS
 License Expires 11-30-07
 PROJECT MANAGER

JOHN T. BEAM
 62-033344
 REGISTERED PROFESSIONAL ENGINEER
 OF ILLINOIS
 License Expires 12-16-05
 PROJECT ENGINEER

STATE OF ILLINOIS
 DEPARTMENT OF TRANSPORTATION
 DIVISION OF HIGHWAYS

APPROVED: *Dy W. Webb*
 LOCAL AGENCY REPRESENTATIVE

JANUARY 5 2006
[Signature]
 LOCAL ROADS ENGINEER

Jan 5 2006
Diane M. O'Keefe
 DEPUTY DIRECTOR OF HIGHWAYS, REGION ENGINEER

PRINTED BY THE AUTHORITY OF THE STATE OF ILLINOIS

CONTRACT NO. 83834

Burlington, Wisconsin 262.763.7834
 Crystal Lake, Illinois 815.459.1260
 DeKalb, Illinois 815.787.3111
 Mokena, Illinois 708.560.7070
 Grayslake, Illinois 847.223.5088
 Rockford, Illinois 815.489.1551



Baxter & Woodman

I.D.O.T. FEDERAL AID DESIGN ENGINEER: PHIL MARCYN, P.E. (847) 705-4189 SCHLAUBURG, IL

ENGINEER'S PROJECT NO.: 041178 DATE: 11-14-05