

F.A.U. R.T.E.	SECTION	COUNTY	TOTAL SHEETS	SHEET NO.
2605 1233	02-00170-09-CH	LAKE	66	15
STA. 85+50		TO STA. 89+50		
FED. ROAD DIST. NO. 5		ILLINOIS PROJECT CMM-8003(207)		
CONTRACT NO. 83837				


DATE	BY	REVISION

PLAN	NO.	DESCRIPTION

DATE	BY	REVISION

PROFILE	NO.	DESCRIPTION

STATION EQUATION
 MIDLOTHIAN ROAD STA. 87+58.65 =
 WINCHESTER ROAD STA. 36+19.74

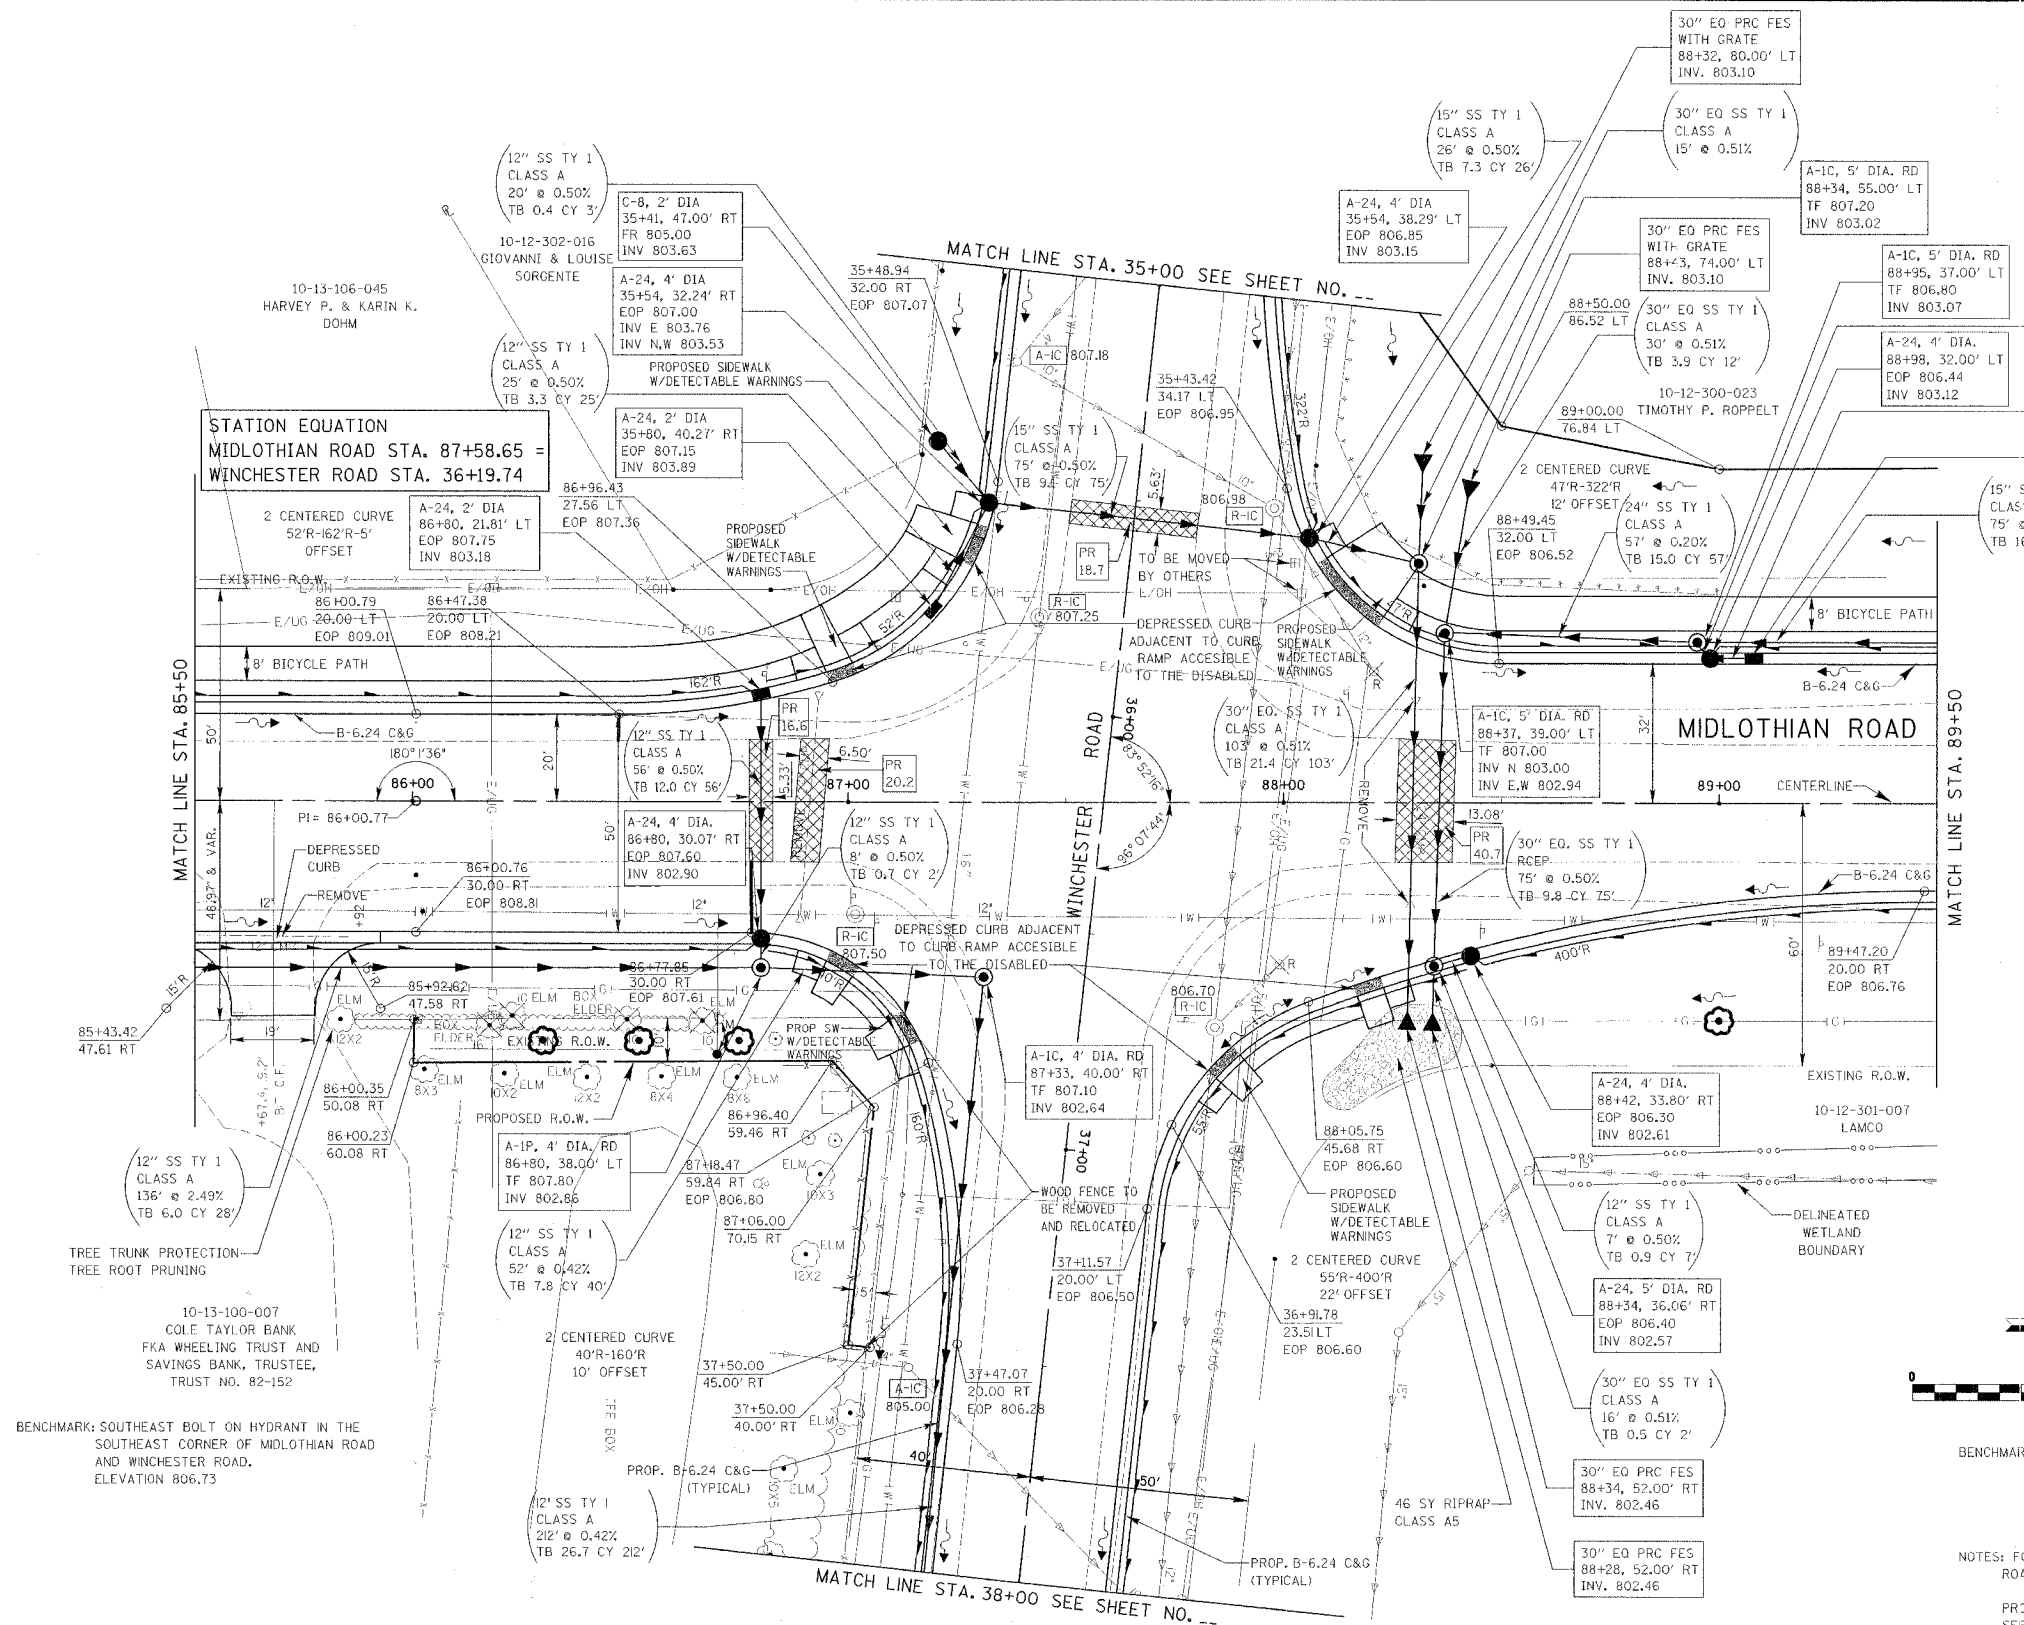

BENCHMARK: NAIL IN THE SOUTH FACE OF POWER POLE IN THE NORTHEAST CORNER OF MIDLOTHIAN ROAD AND WINCHESTER ROAD ELEVATION 803.17

NOTES: FOR CENTERLINE PROFILE OF MIDLOTHIAN ROAD SEE SHEET NUMBERS ... AND ...
 PROPOSED TREE LOCATIONS ARE APPROXIMATE. SEE SCHEDULE FOR LOCATIONS AND SPECIES.