


F.A. RTE.	SECTION	COUNTY	TOTAL SHEETS	SHEET NO.
595	L - 1	ROCK ISLAND	239	34
STA 10+00		TO STA 13+97		
FED. ROAD DIST. NO.	ILLINOIS	FED. AID PROJECT		CONTRACT # 84986

DATE: _____
 BY: _____
 CHECKED: _____
 DATE: _____

DATE: _____
 BY: _____
 CHECKED: _____
 DATE: _____

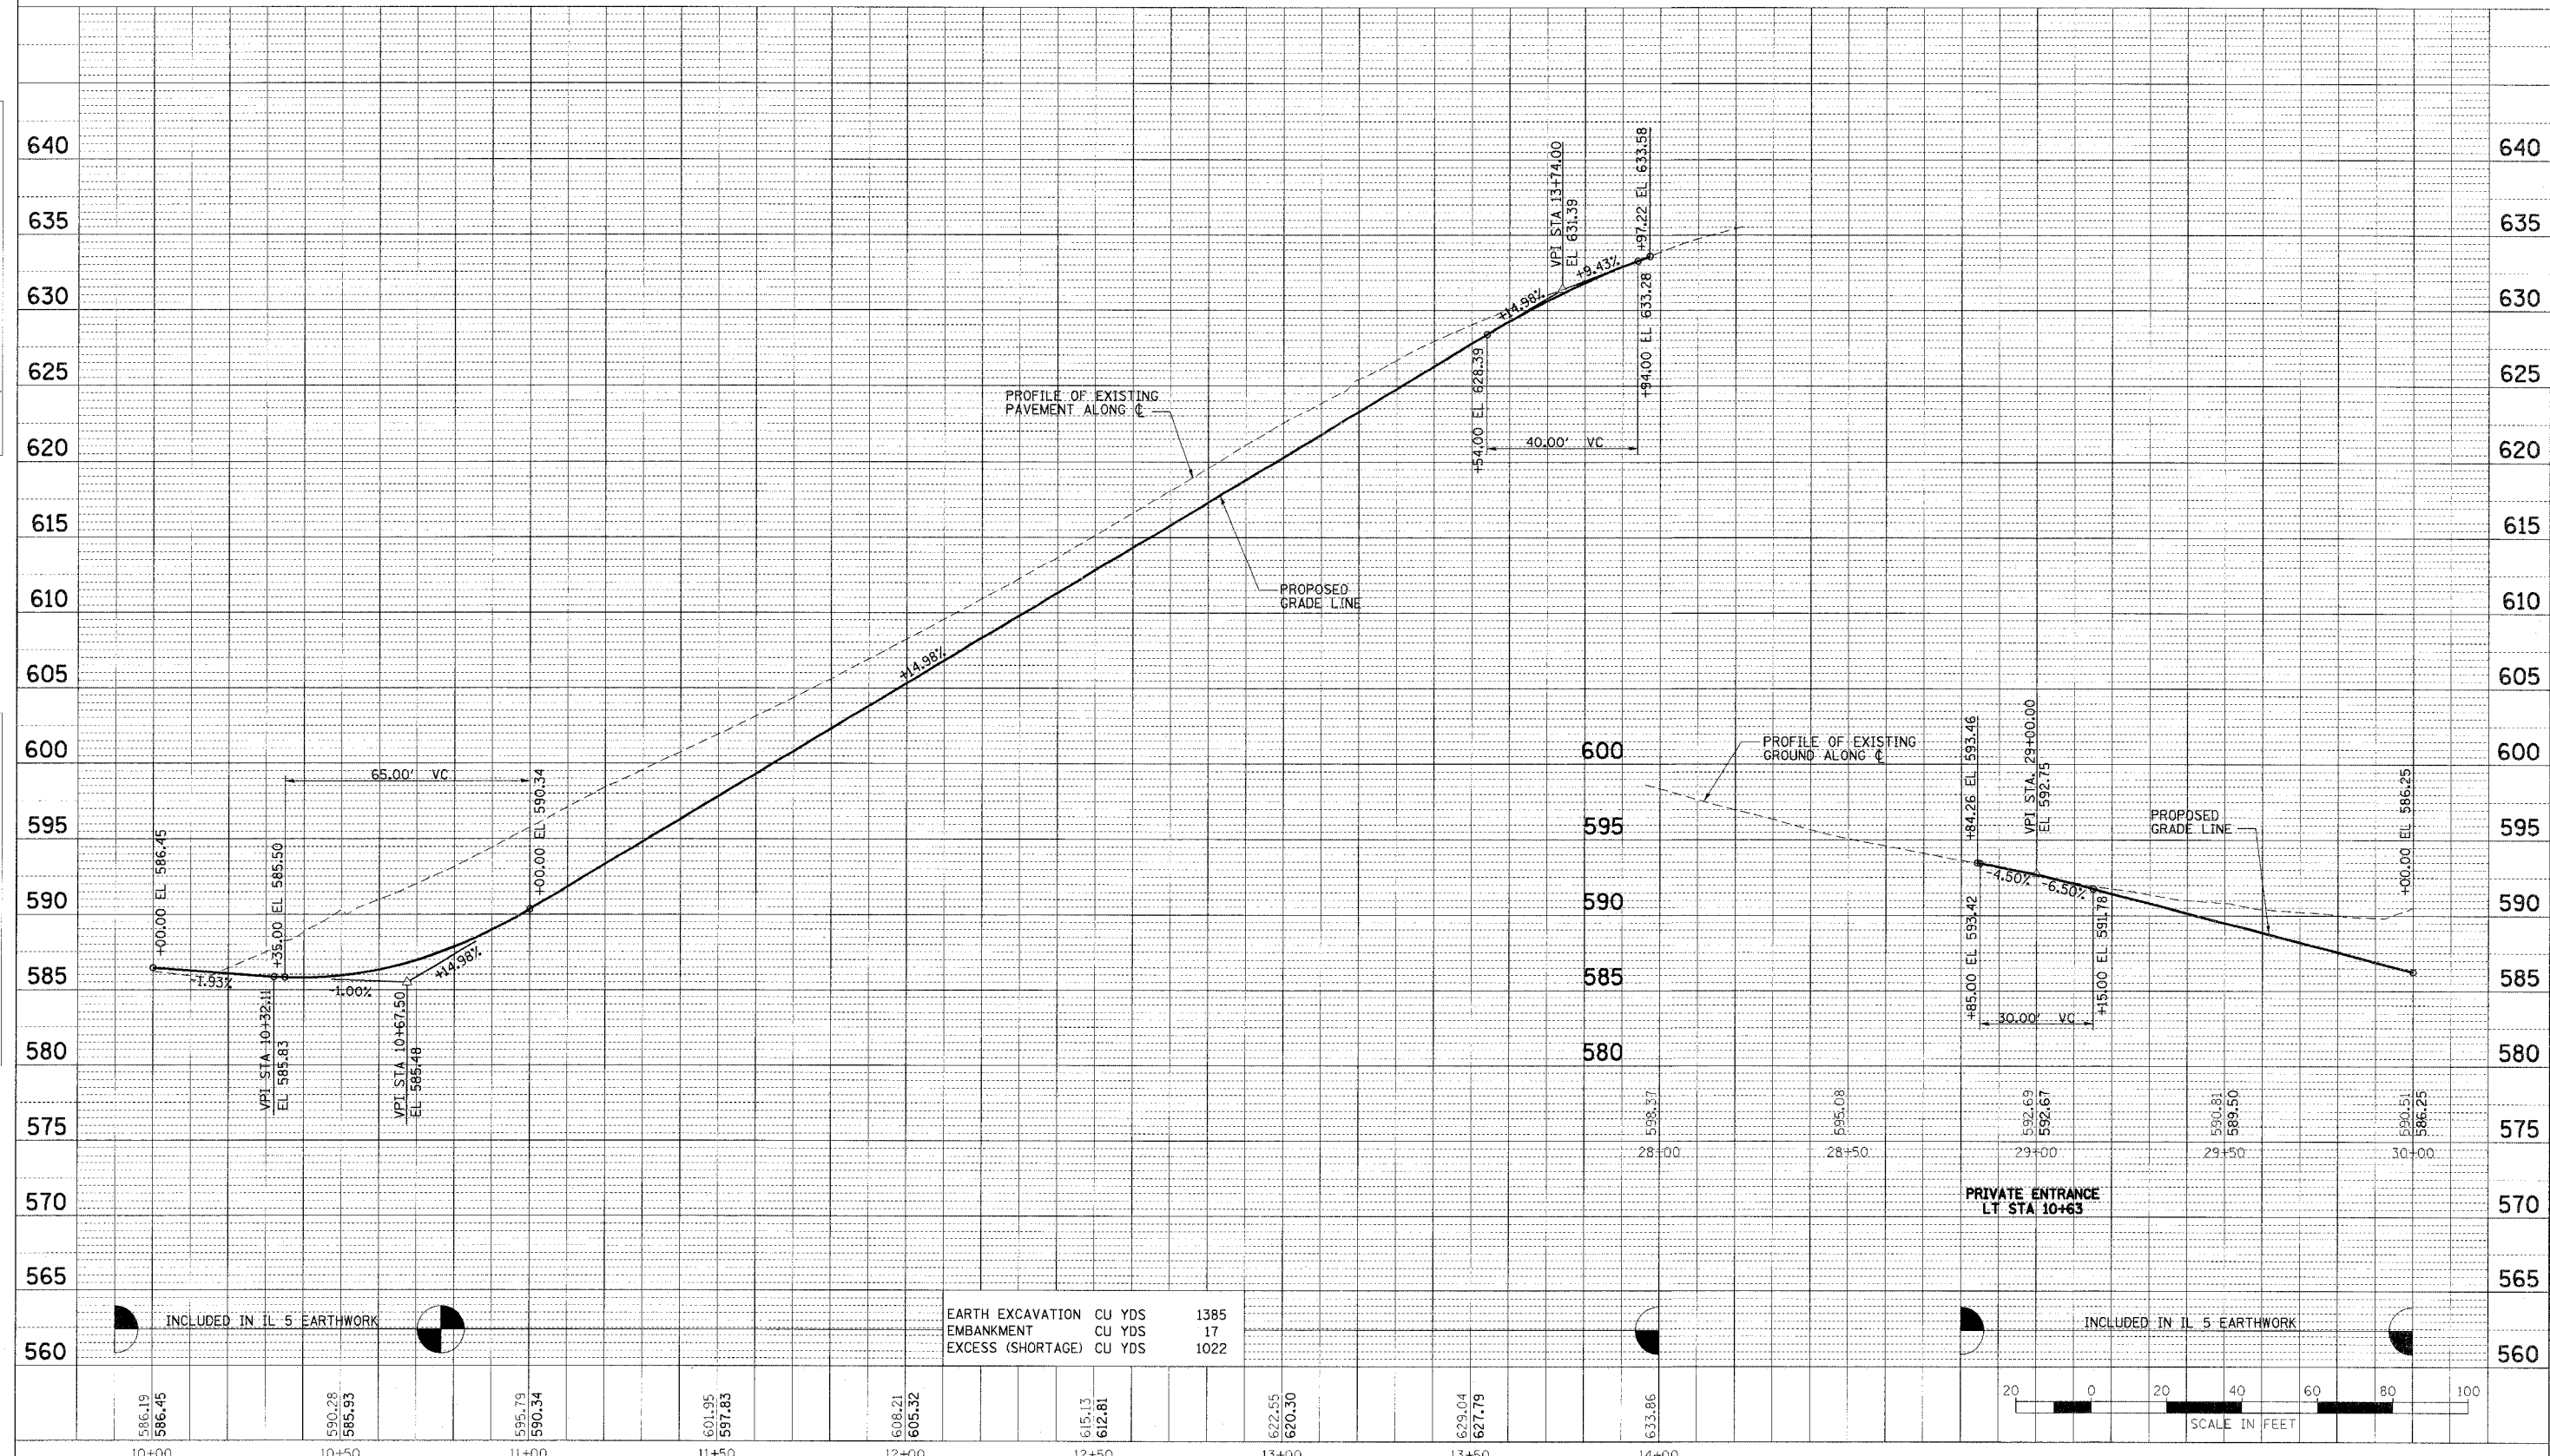

PROFILE INDIAN HILL ROAD