


F.A. RTE.	SECTION	COUNTY	TOTAL SHEETS	SHEET NO.
595	1 - 1	ROCK ISLAND	239	36
STA 303+00		TO STA 303+98.24		
FED. ROAD DIST. NO.		ILLINOIS FED. AID PROJECT		
CONTRACT # 84986				

USGS DATUM
5TH GA(1929)

HELEN A. TAYLOR



PLAN	REVISED	DATE
	PLOTTED	
	ALIGNED	
	CHECKED	
	DATE	
	NO.	

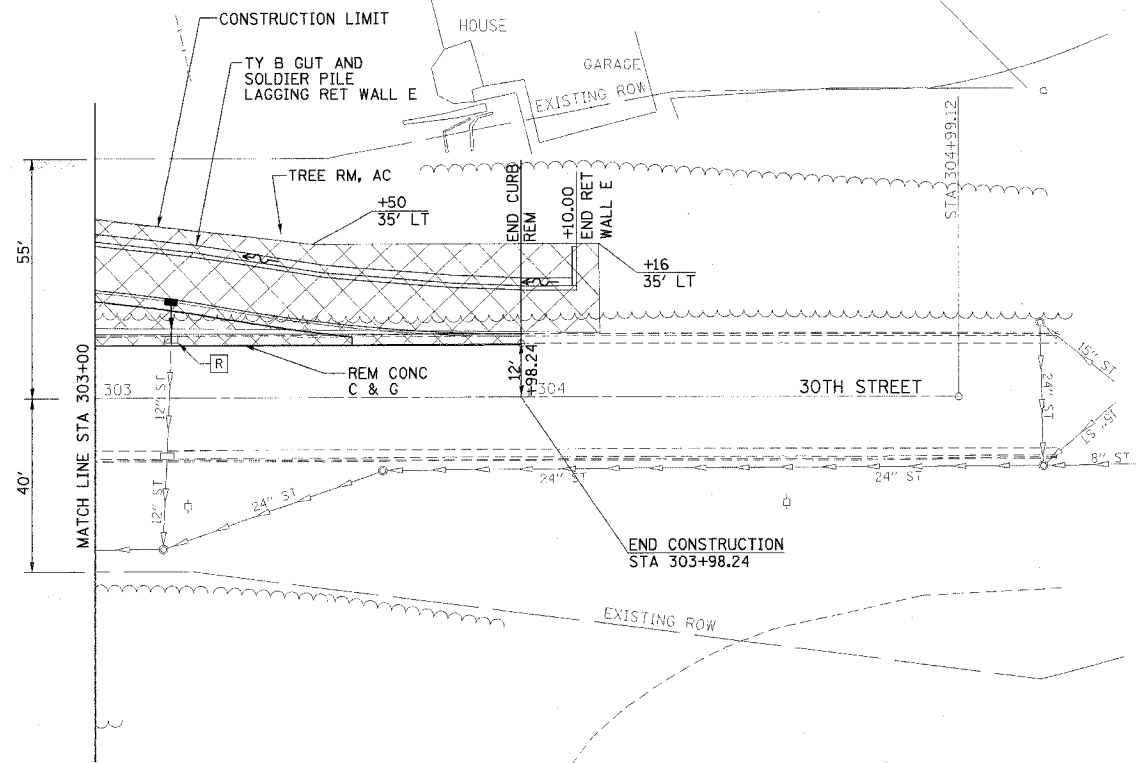


MEMORIAL PARK CEMETARY ASSOCIATION

SEC. 13, T.17N., R.2W., 4TH P.M.



PROFILE	REVISED	DATE
	PLOTTED	
	CHECKED	
	STRUCTURE	
	NOTATION	
	NO.	

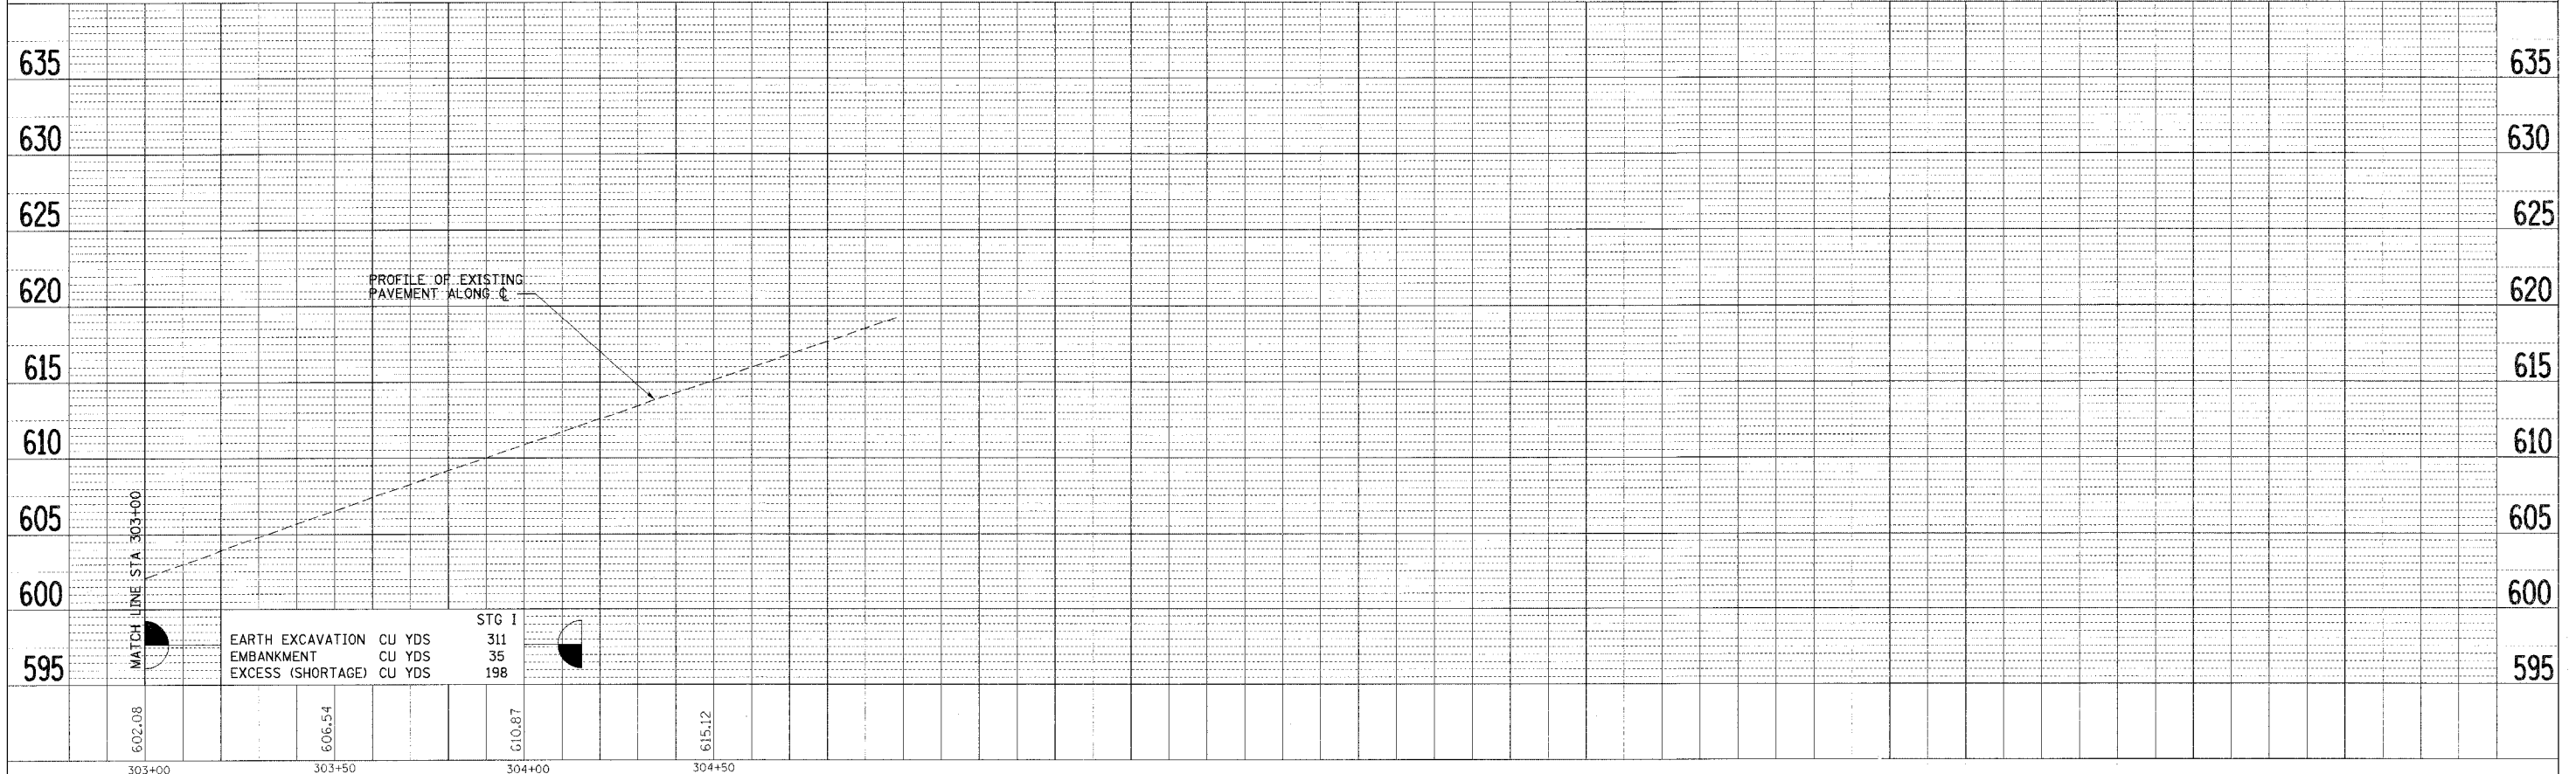

PLAN & PROFILE-30TH STREET