
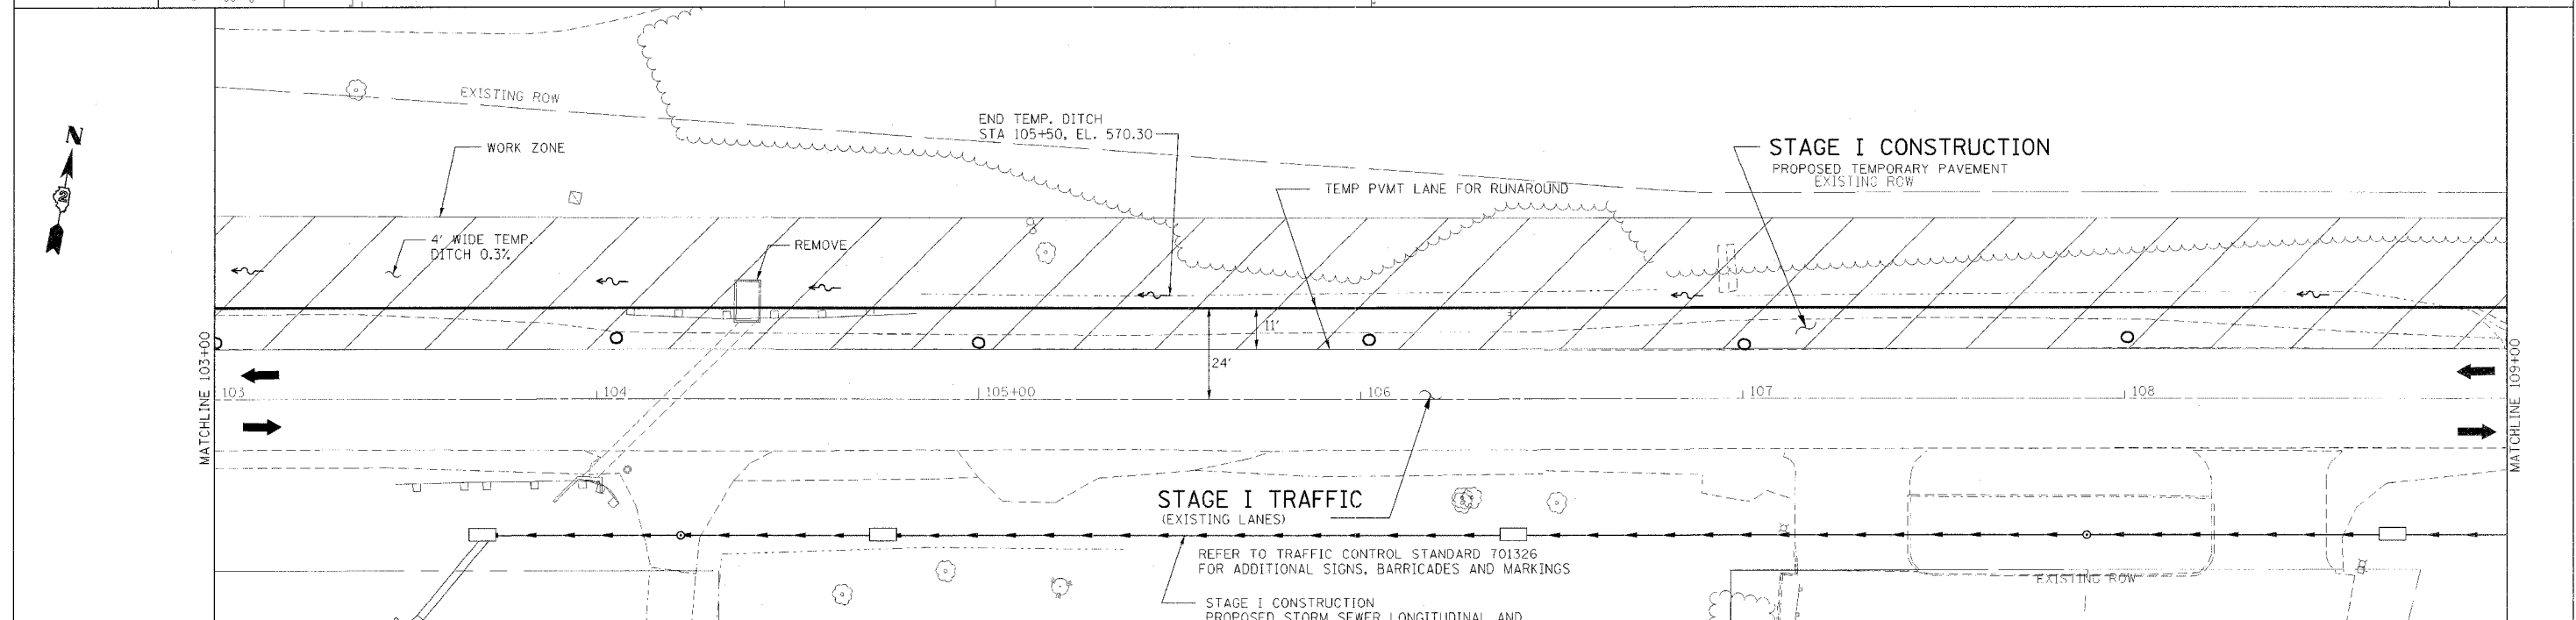


F.A. RTE.	SECTION	COUNTY	TOTAL SHEET SHEETS NO.
595	1 - 1	ROCK ISLAND	239 / 44
STA. 76+50.00		TO STA. 116+00.00	
FED. ROAD DIST. NO.	ILLINOIS	FED. AID PROJECT	

CONTRACT # 84986

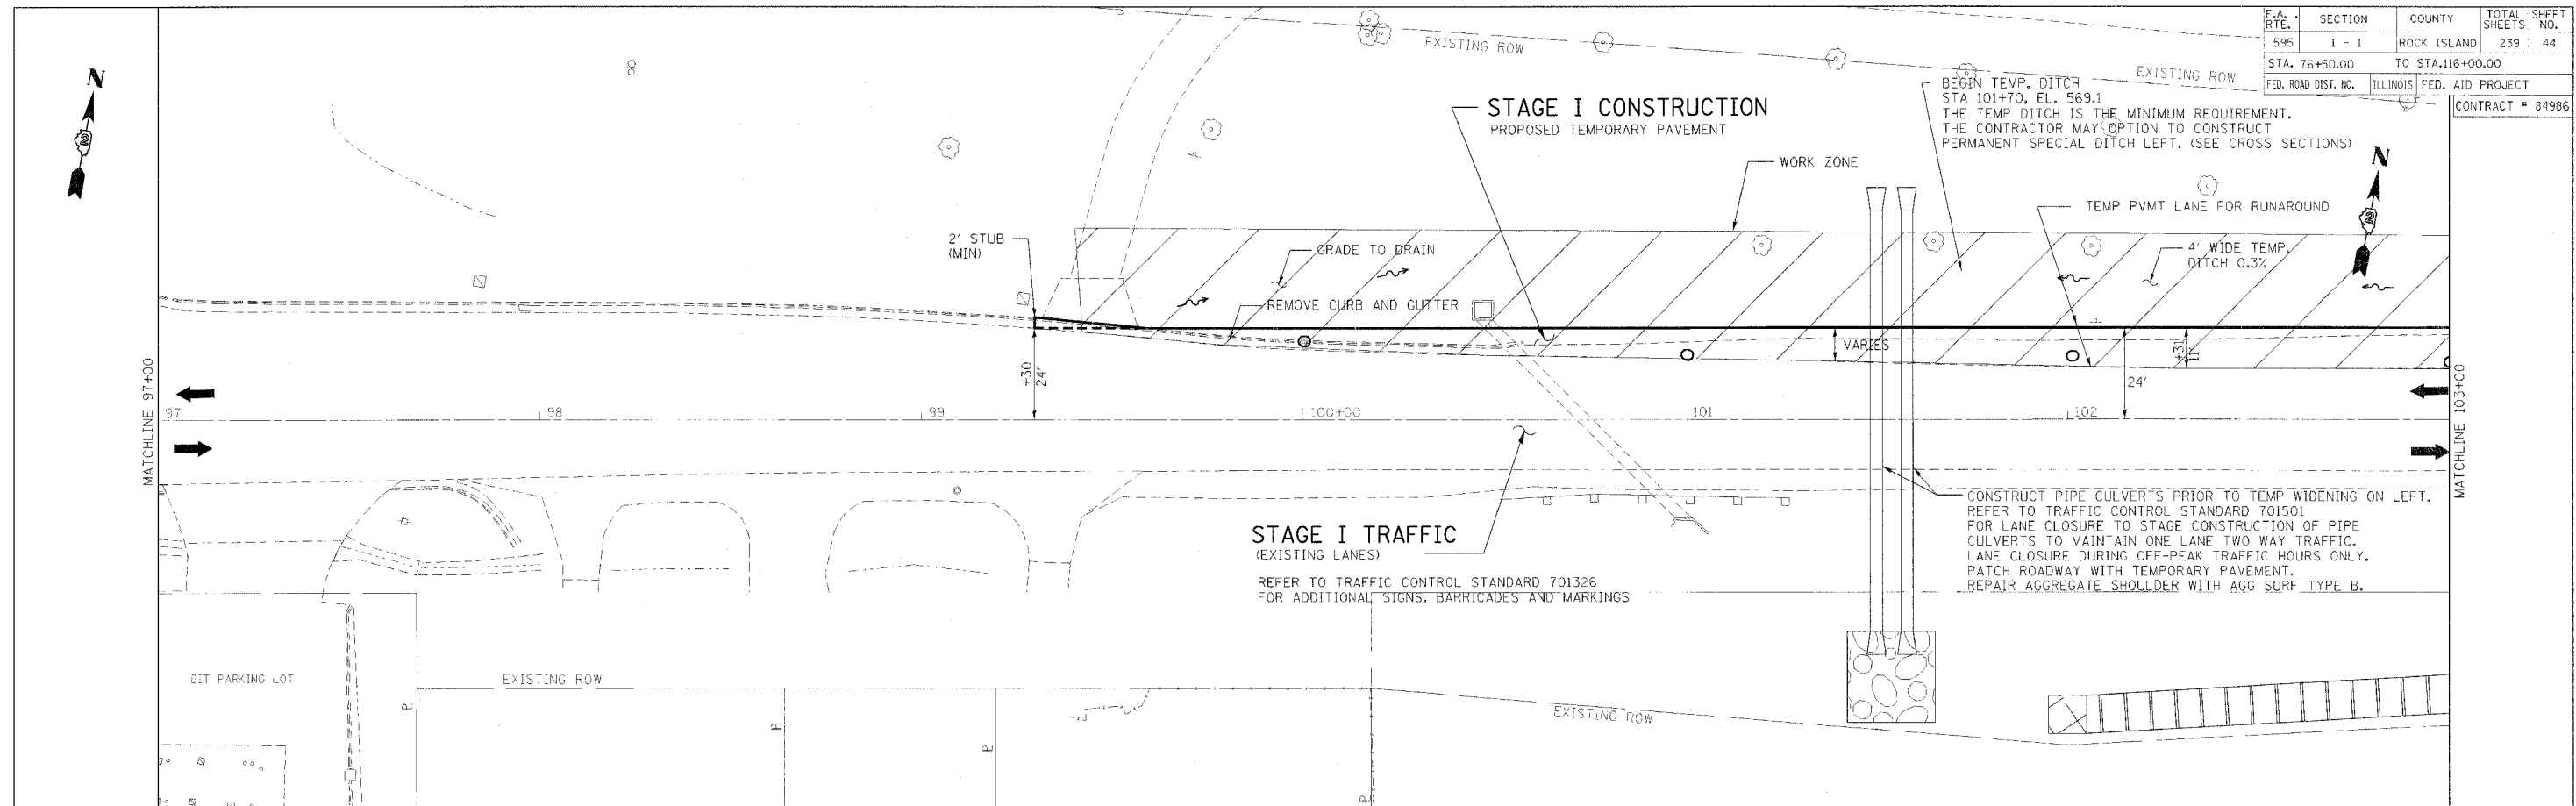

ILLINOIS PROFESSIONAL DESIGN FIRM NO. 184-001533

Stanley Consultants Inc.  
850 West Higgins Road, Suite 130, Chicago, Illinois 60639-2899  
www.stanleyconsultants.com

- SHEET LEGEND**
- ➔ INDICATES ONE LANE OF TRAFFIC AND DIRECTION
  - BARRICADE, DRUM OR VERTICAL BARRICADE

REVISIONS	
NAME	DATE

ILLINOIS DEPARTMENT OF TRANSPORTATION

**STAGE I STAGING DETAILS**

SCALE: VERT. \_\_\_\_\_  
HORIZ. \_\_\_\_\_

DATE \_\_\_\_\_

DRAWN BY \_\_\_\_\_  
CHECKED BY \_\_\_\_\_