
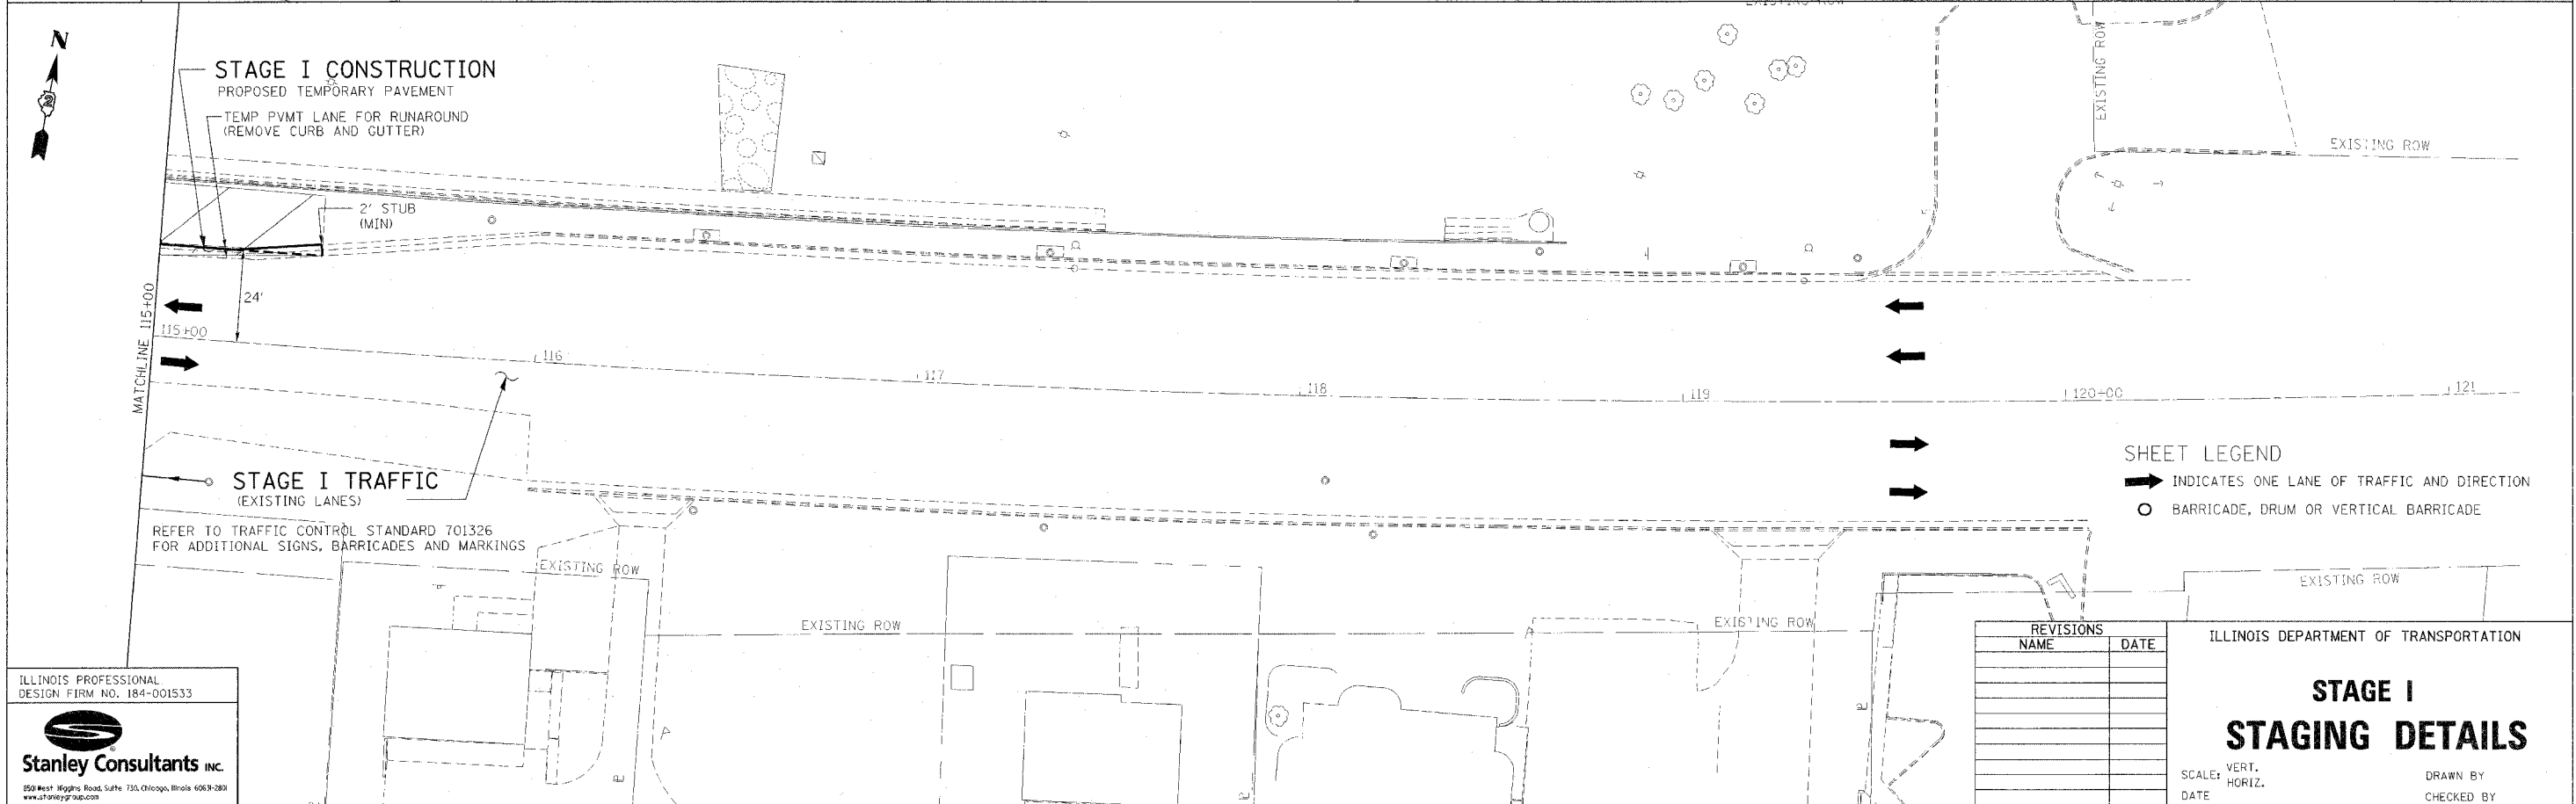


F.A. RTE.	SECTION	COUNTY	TOTAL SHEETS	SHEET NO.
595	1 - 1	ROCK ISLAND	239	45
STA. 76+50.00		TO STA. 116+00.00		
FED. ROAD DIST. NO.	ILLINOIS	FED. AID PROJECT		
		CONTRACT # 84986		

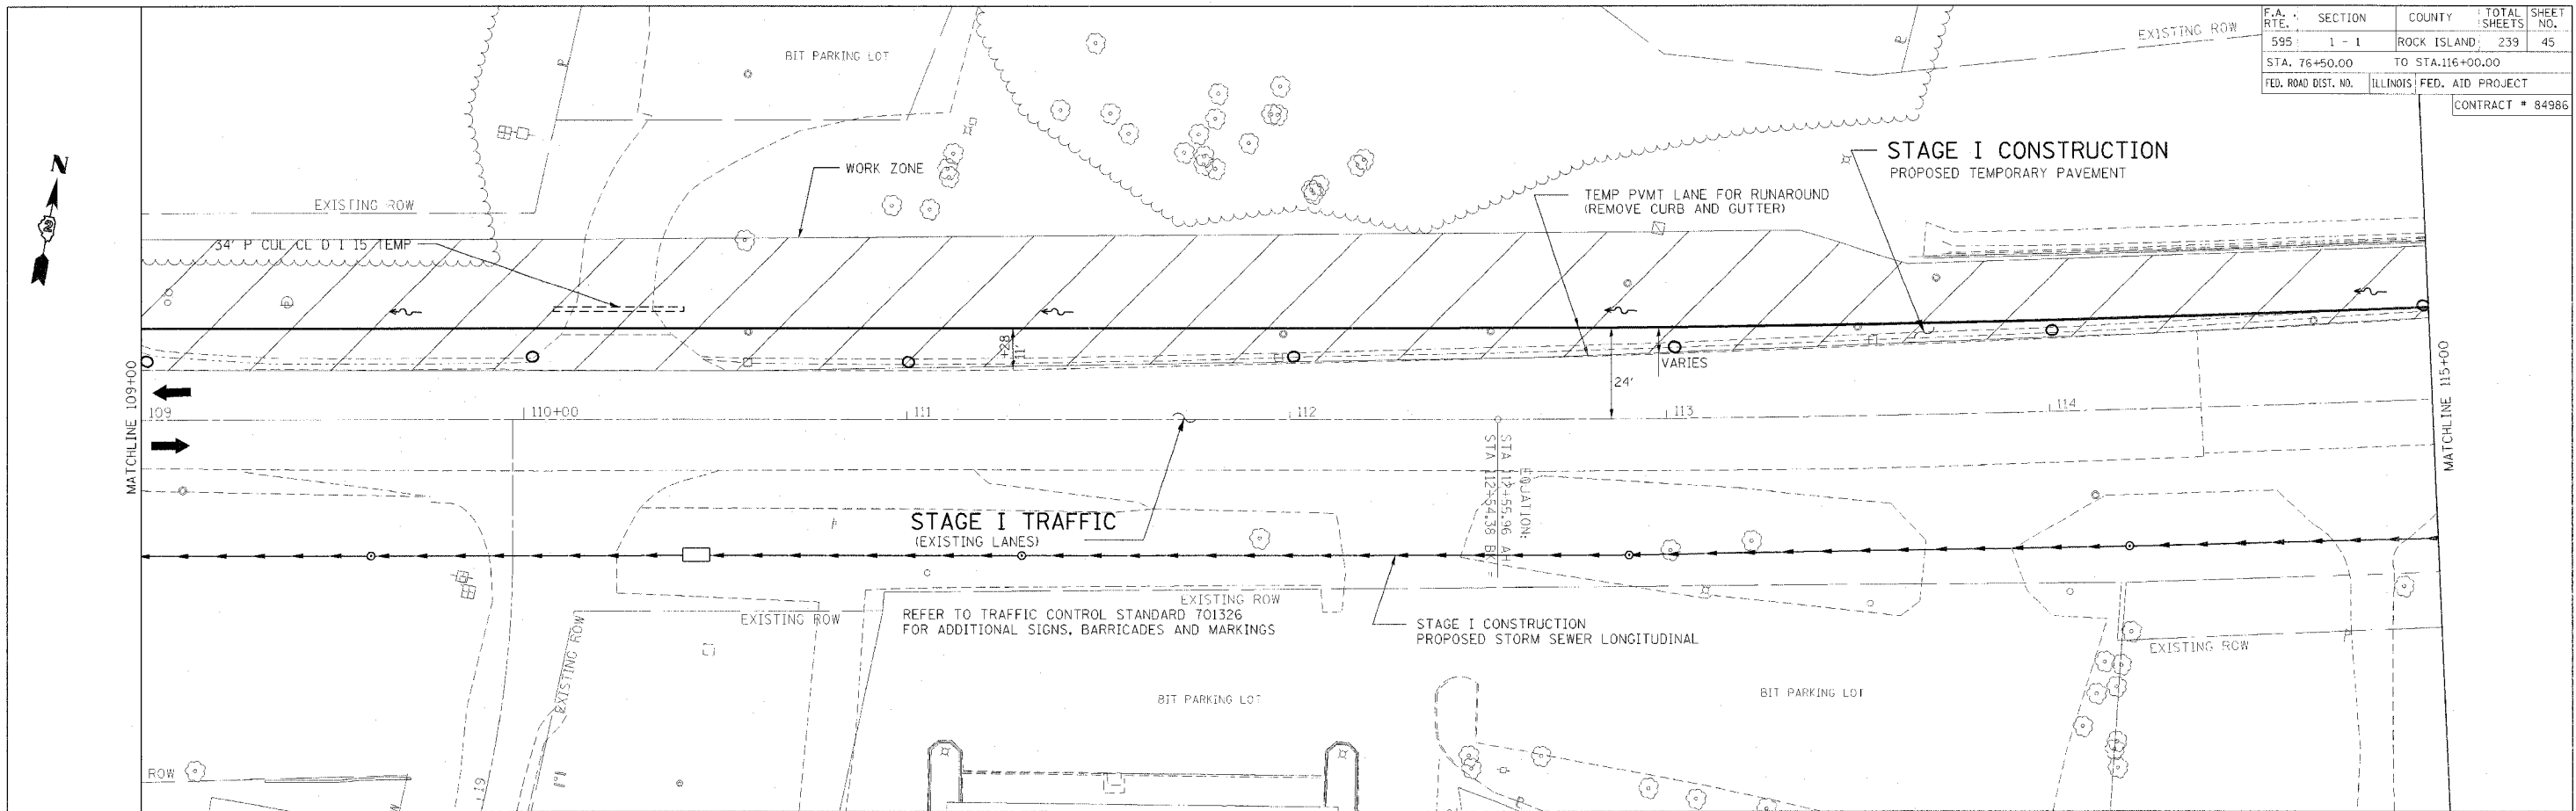

SHEET LEGEND
 → INDICATES ONE LANE OF TRAFFIC AND DIRECTION
 ○ BARRICADE, DRUM OR VERTICAL BARRICADE

REVISIONS	
NAME	DATE

ILLINOIS DEPARTMENT OF TRANSPORTATION
STAGE I STAGING DETAILS
 SCALE: VERT. _____
 DATE _____ HORIZ. _____
 DRAWN BY _____
 CHECKED BY _____

ILLINOIS PROFESSIONAL DESIGN FIRM NO. 184-001533

 Stanley Consultants INC.
 150 West Wacker Road, Suite 730, Chicago, Illinois 60601-2891
 www.stanley.com