
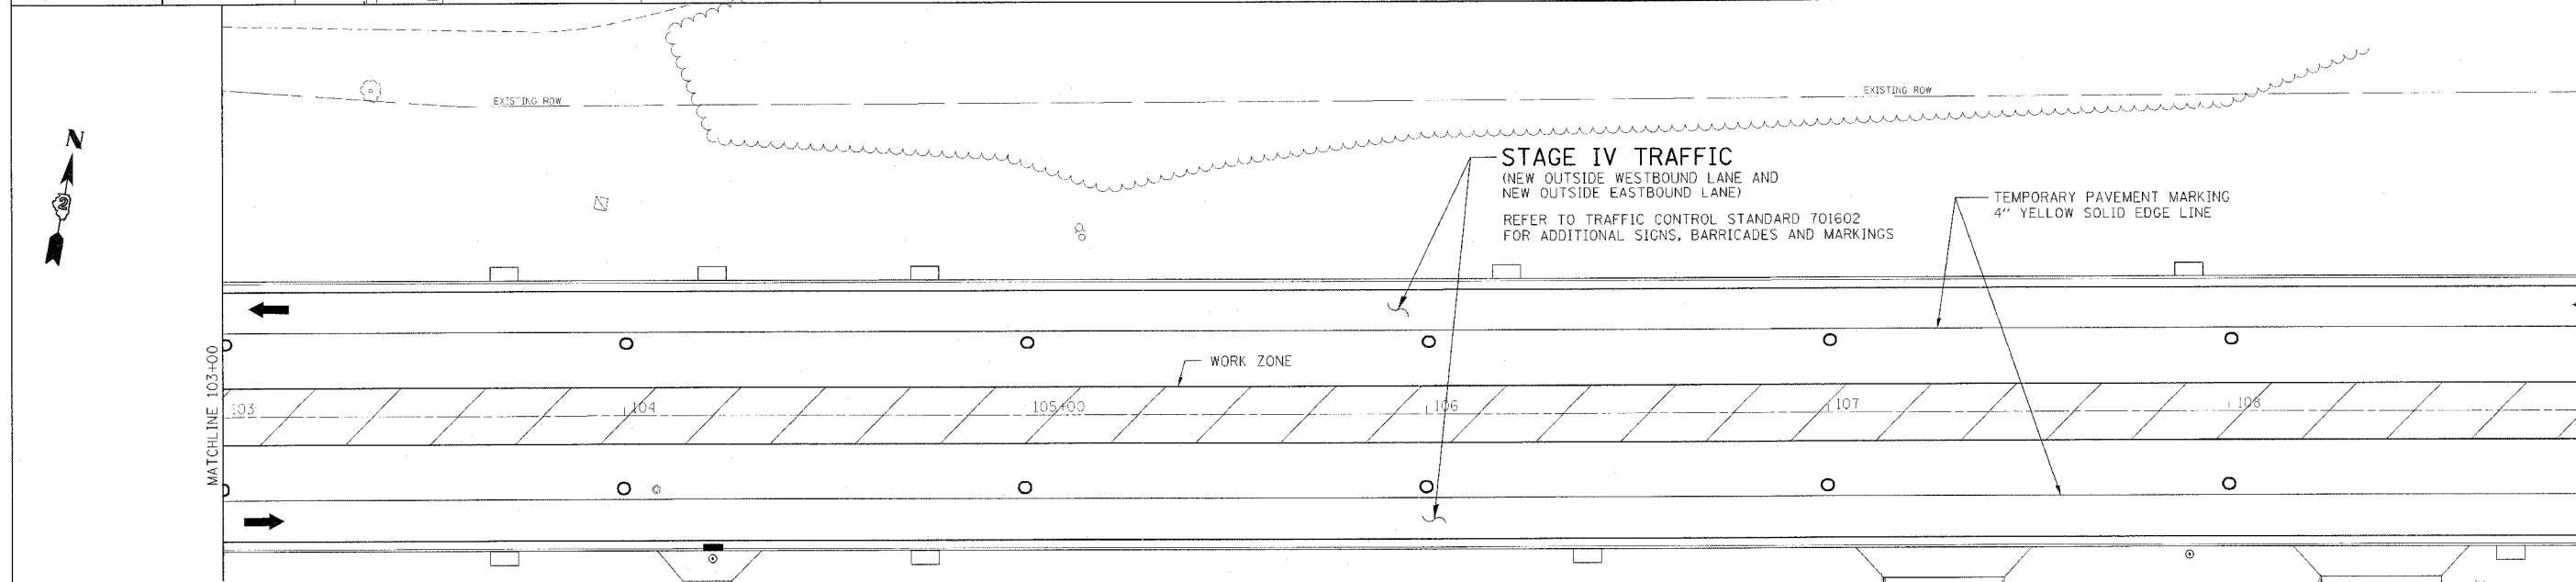


F.A. RTE.	SECTION	COUNTY	TOTAL SHEETS	SHEET NO.
595	1 - 1	ROCK ISLAND	239	62
STA. 76+50.00		TO STA. 116+00.00		
FED. ROAD DIST. NO.		ILLINOIS FED. AID PROJECT		
CONTRACT # 84986				

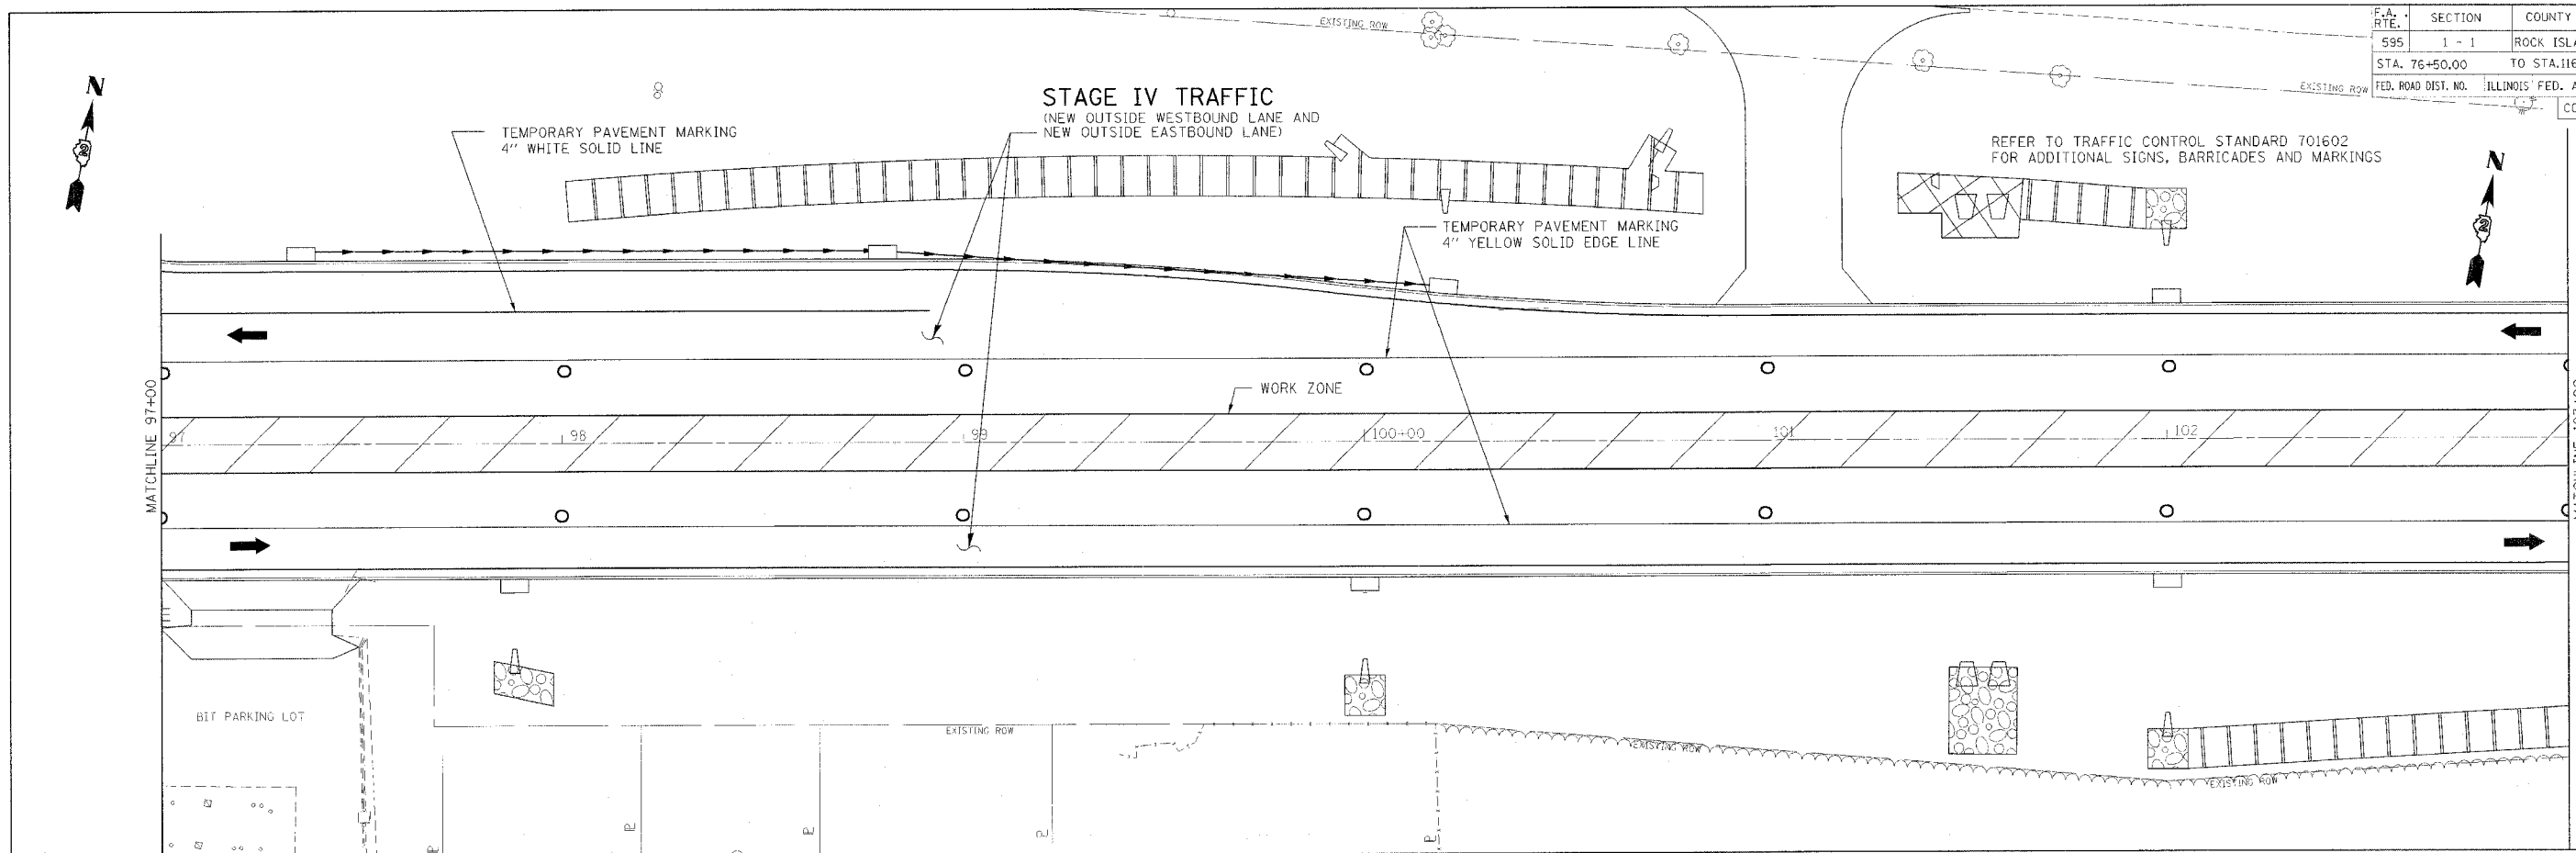

SHEET LEGEND

- ➔ INDICATES DIRECTION OF ONE LANE OF TRAFFIC
- BARRICADE, DRUM OR VERTICAL BARRICADE

ILLINOIS PROFESSIONAL
DESIGN FIRM NO. 184-001533

Stanley Consultants Inc.
850 West Higgins Road, Suite 5414, Chicago, Illinois 60639-2899
www.stanleyconsultants.com

REVISIONS	
NAME	DATE

ILLINOIS DEPARTMENT OF TRANSPORTATION

STAGE IV STAGING DETAILS

SCALE: VERT. _____
HORIZ. _____
DATE _____

DRAWN BY _____
CHECKED BY _____