



F.A. RTE.	SECTION	COUNTY	TOTAL SHEET SHEETS	NO.
595	1 - 1	ROCK ISLAND	239	87
STA. 301+40		TO STA. 304+00		
FED. ROAD DIST. NO.	ILLINOIS	FED. AID PROJECT		
CONTRACT # 84986				

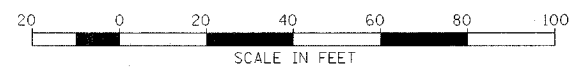

OFFSETS FROM ϕ TO LT EDGE OF PAVEMENT			
STATION	OFFSET (FEET)	STATION	OFFSET (FEET)
302+63.28	24.00	303+30.78	18.00
302+70	23.94	303+40	16.46
302+80	23.63	303+50	15.06
302+90	23.07	303+60	13.29
303+00	22.23	303+70	13.05
303+10	21.14	303+80	12.44
303+20	19.77	303+90	12.09
303+30	18.14	303+98.28	12.00

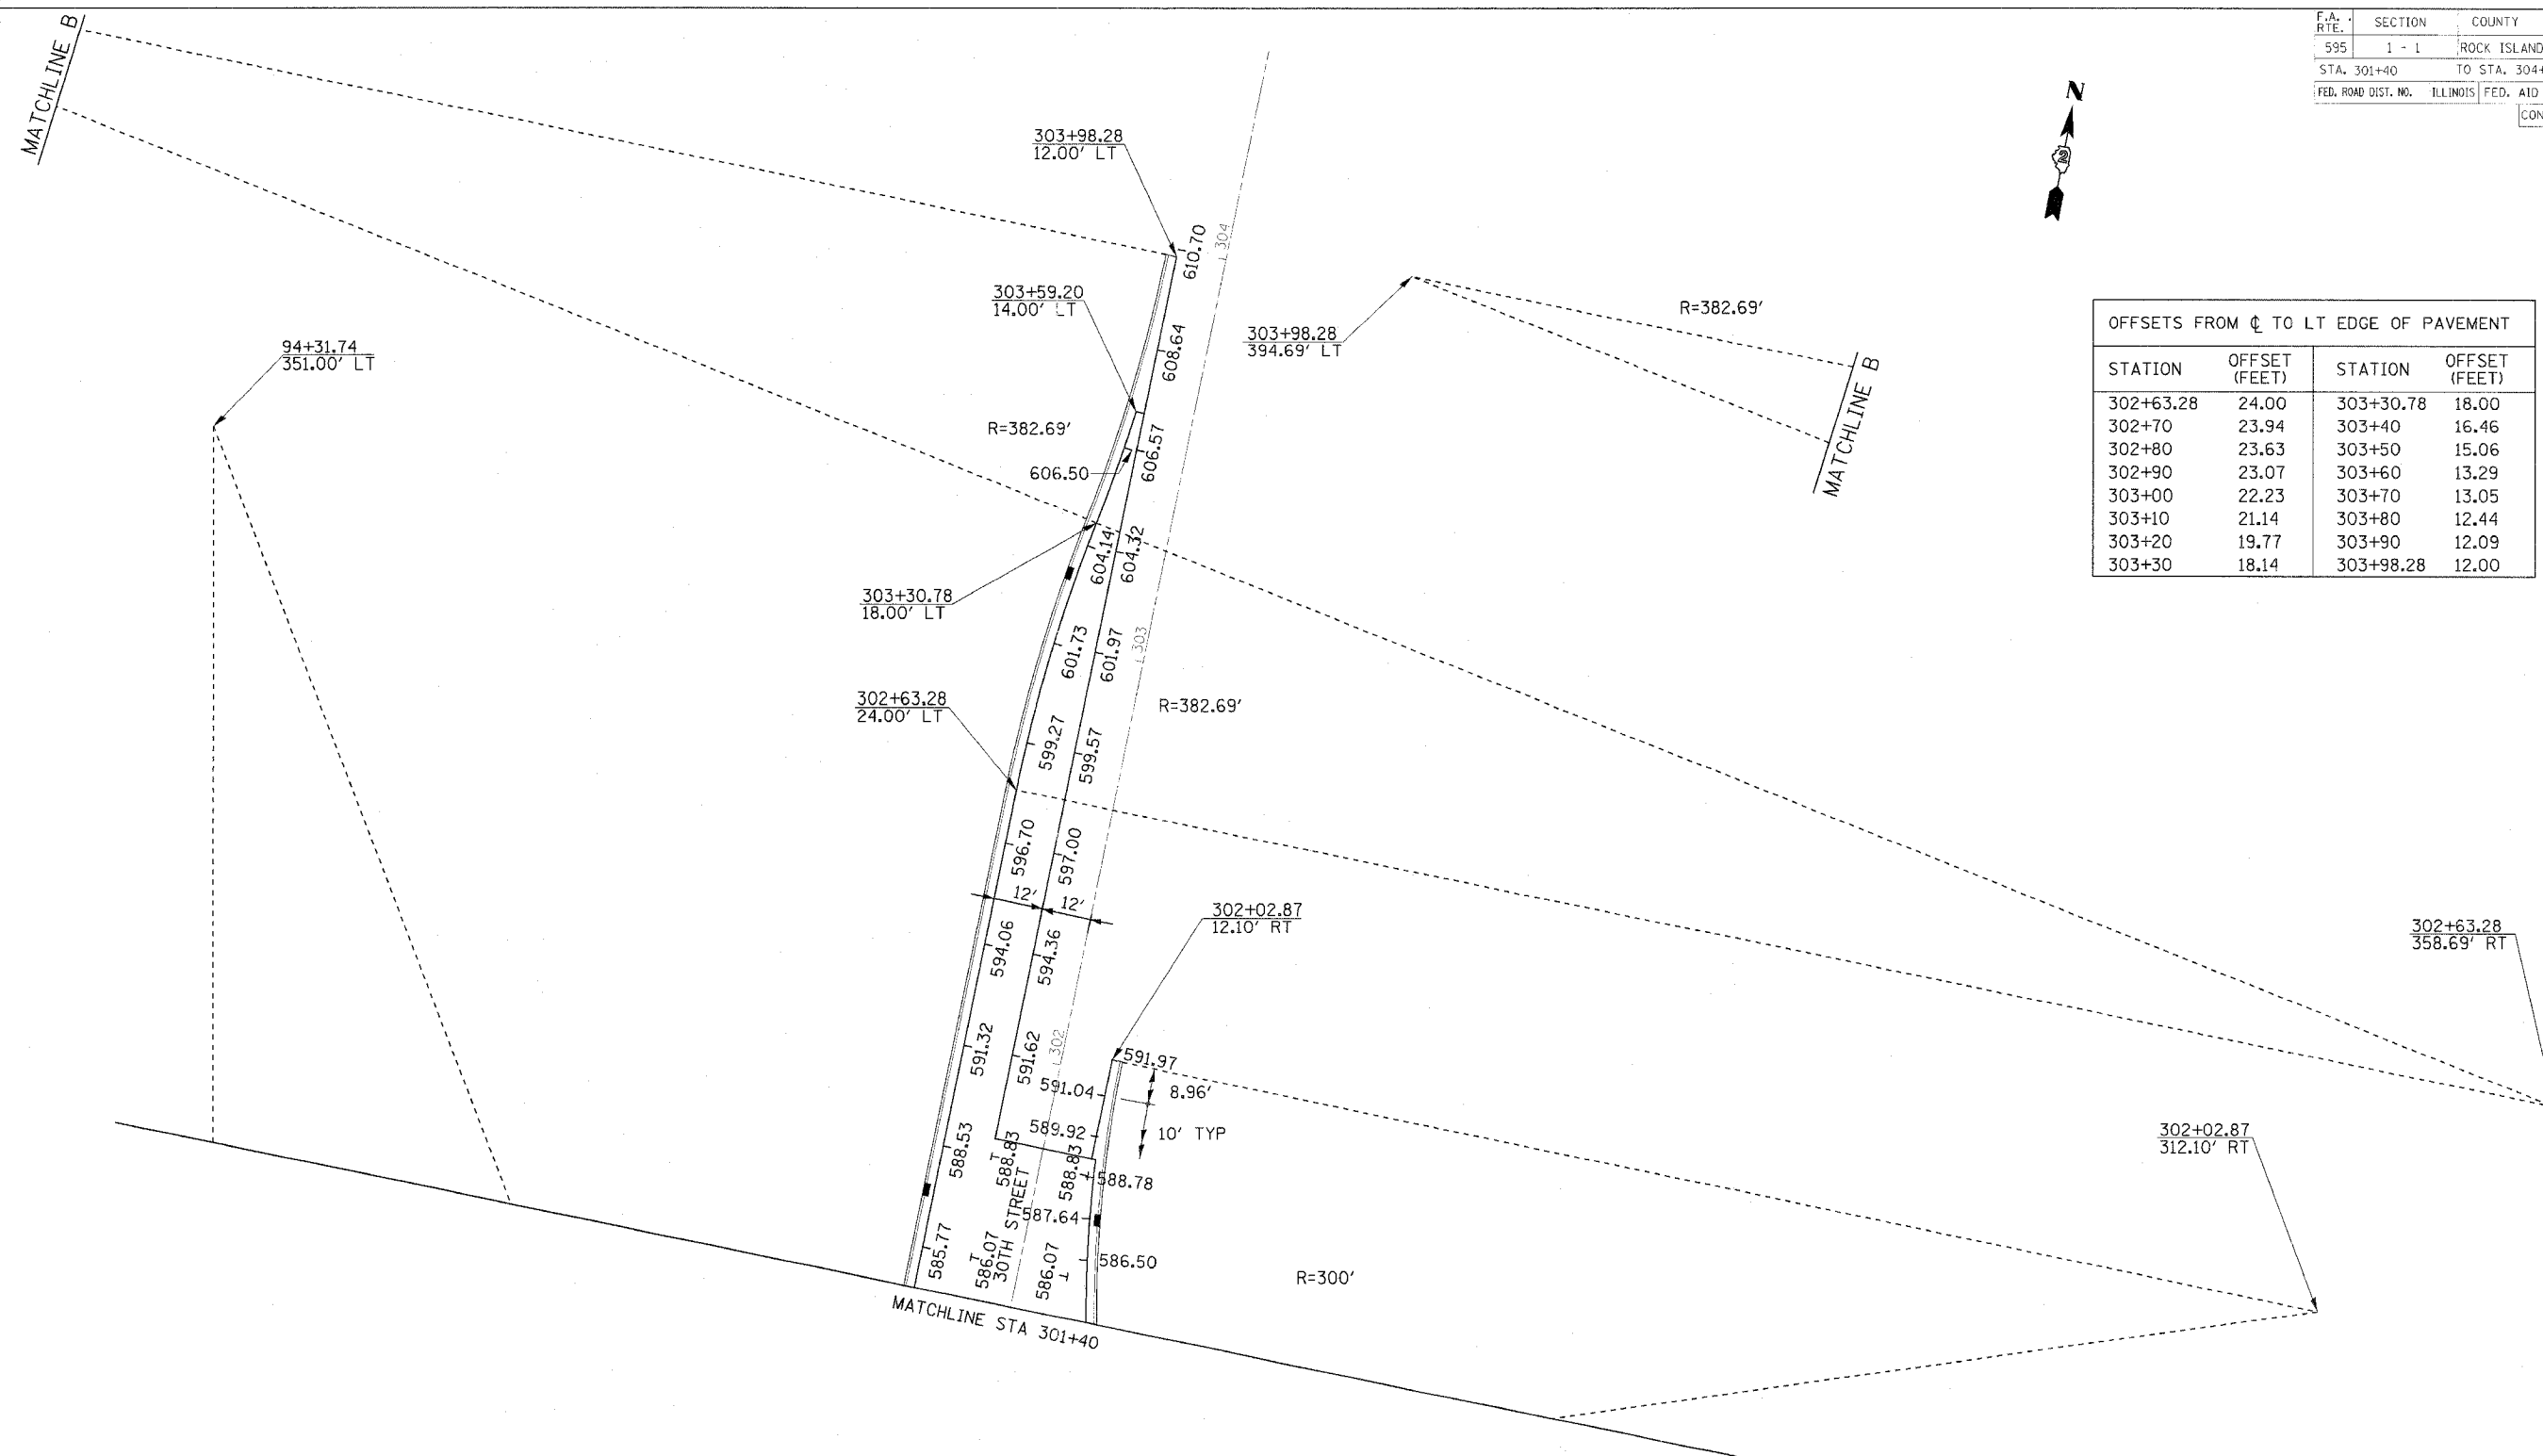

ILLINOIS PROFESSIONAL
DESIGN FIRM NO. 184-001533



Stanley Consultants INC.
850 West Higgins Road, Suite 130, Chicago, Illinois 60631-2801
www.stanleygroup.com

REVISIONS	
NAME	DATE

ILLINOIS DEPARTMENT OF TRANSPORTATION

PAVEMENT ELEVATIONS

SCALE: VERT. _____
HORIZ. _____

DATE _____ DRAWN BY _____
CHECKED BY _____