

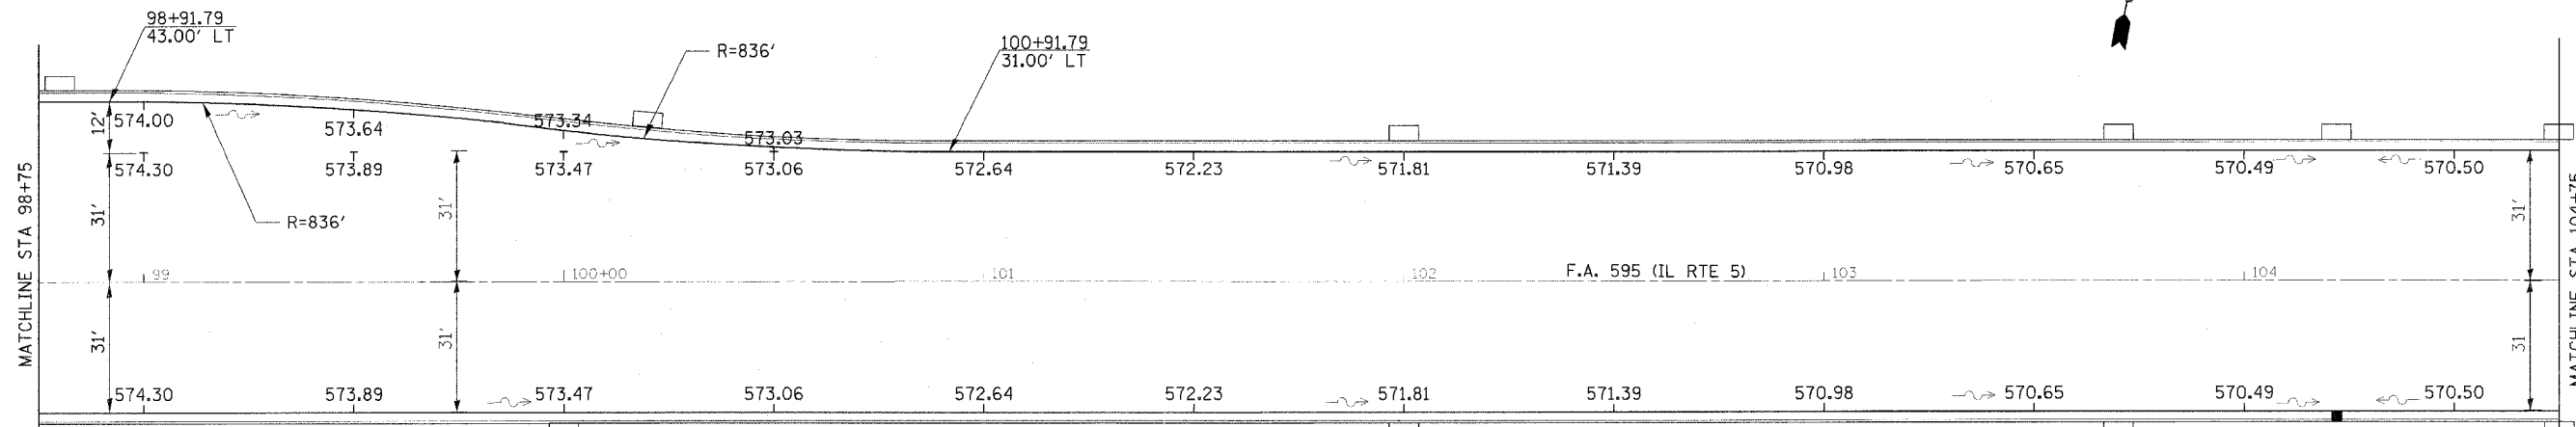
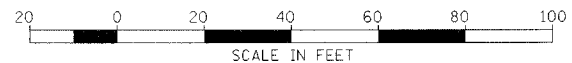


F.A. RTE.	SECTION	COUNTY	TOTAL SHEETS	SHEET NO.
595	1 - 1	ROCK ISLAND	239	88
STA. 98+75	TO STA. 110+75			
FED. ROAD DIST. NO.	ILLINOIS FED. AID PROJECT			
CONTRACT # 84986				

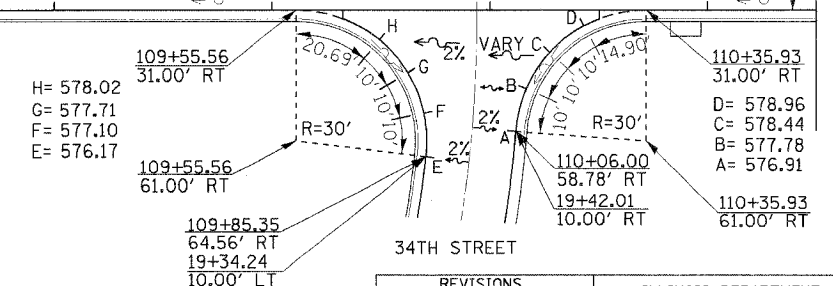

OFFSETS FROM ϕ TO LT EDGE OF PAVEMENT			
STATION	OFFSET (FEET)	STATION	OFFSET (FEET)
98+91.79	43.00	100+00	36.05
99+00	42.96	100+10	35.01
99+10	42.80	100+20	34.09
99+20	42.52	100+30	33.29
99+30	42.13	100+40	32.61
99+40	41.61	100+50	32.04
99+50	40.97	100+60	31.60
99+60	40.21	100+70	31.28
99+70	39.34	100+80	31.08
99+80	38.34	100+90	31.00
99+90	37.21	100+91.79	31.00
99+91.79	37.00		

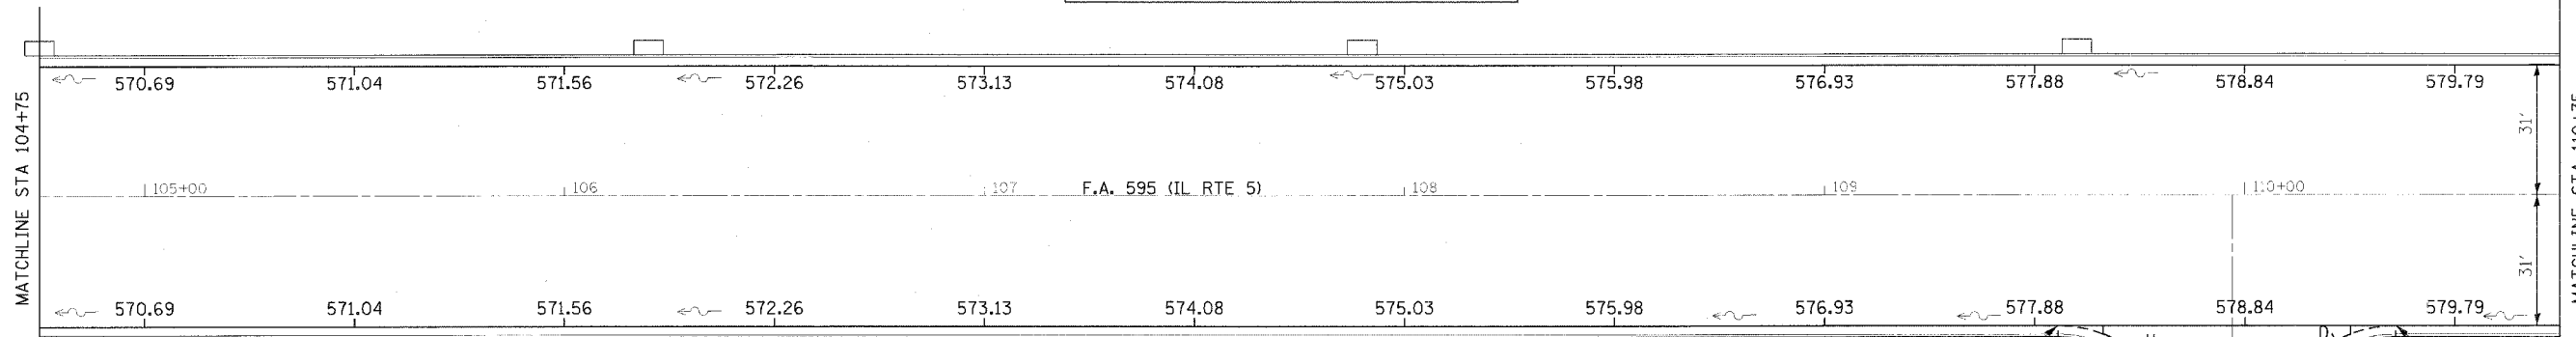

ILLINOIS PROFESSIONAL DESIGN FIRM NO. 184-001533
Stanley Consultants INC.
 100 West Higgins Road, Suite 110, Chicago, Illinois 60637-2800
 www.stanleygrp.com

REVISIONS	
NAME	DATE

ILLINOIS DEPARTMENT OF TRANSPORTATION

PAVEMENT ELEVATIONS

SCALE: VERT. HORIZ.
 DATE DRAWN BY CHECKED BY