
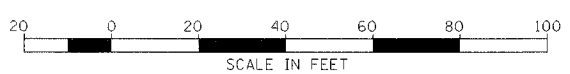


F.A. RTE.	SECTION	COUNTY	TOTAL SHEETS	SHEET NO.
595	1 - 1	ROCK ISLAND	239	89
STA. 110+75	TO STA. 116+00			
FED. ROAD DIST. NO.	ILLINOIS	FED. AID PROJECT		
CONTRACT # 84986				

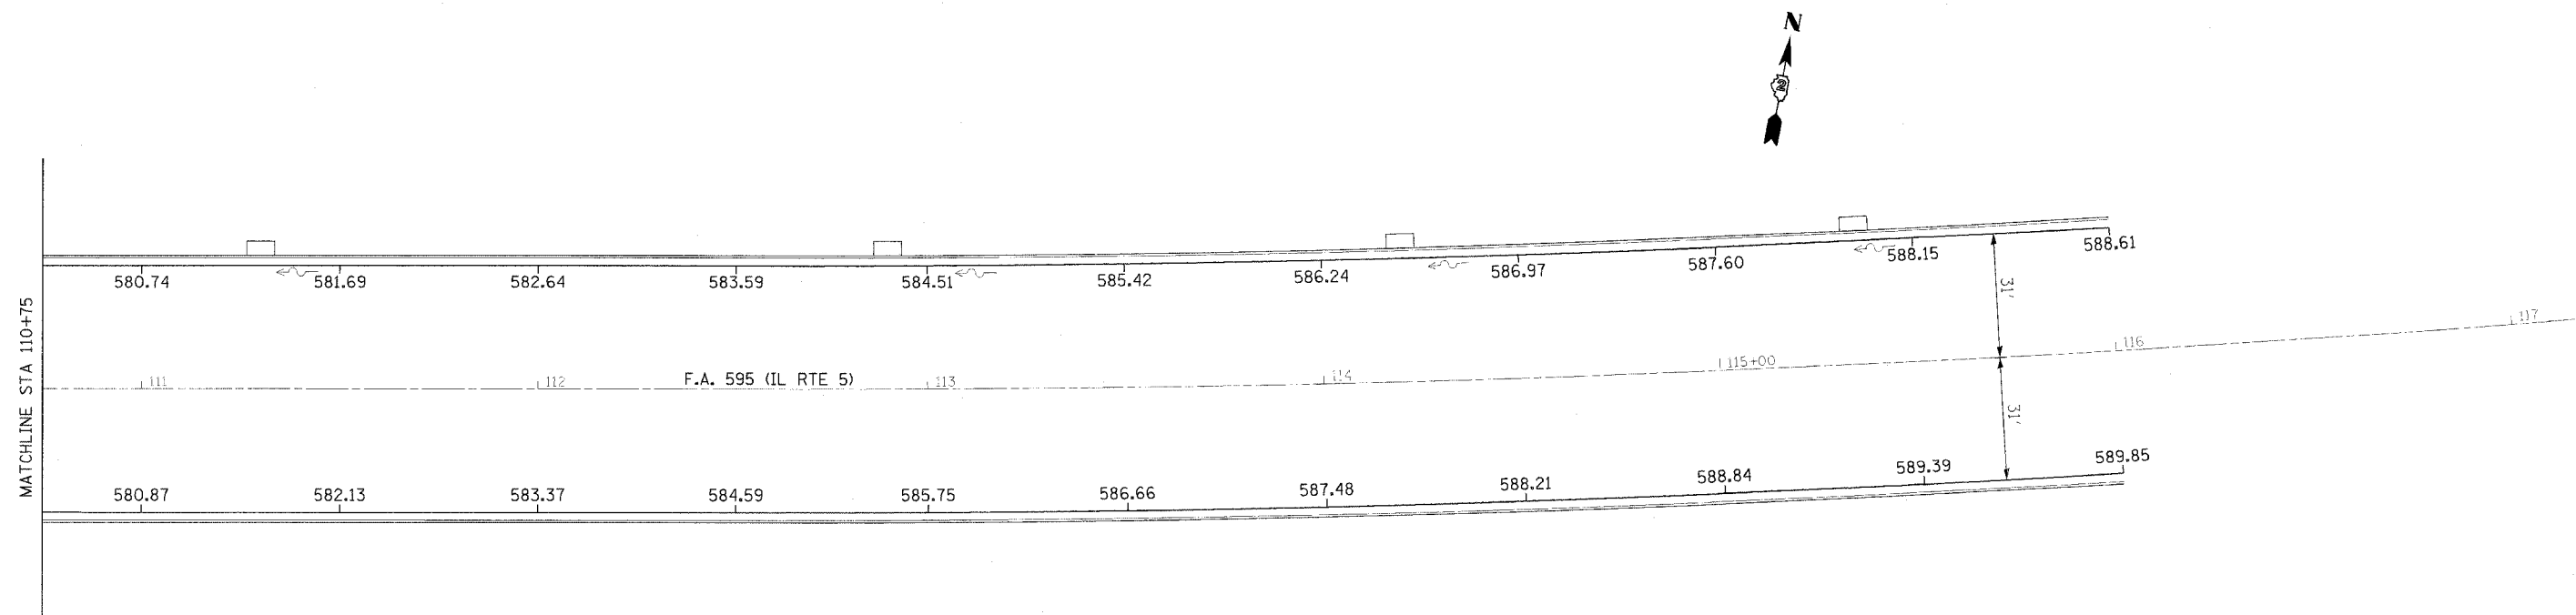

ILLINOIS PROFESSIONAL
DESIGN FIRM NO. 184-001533

Stanley Consultants INC.

520 West Higgins Road, Suite 130, Chicago, Illinois 60631-2801
www.stanleygroup.com

REVISIONS	
NAME	DATE

ILLINOIS DEPARTMENT OF TRANSPORTATION

PAVEMENT ELEVATIONS

SCALE: VERT. _____
HORIZ. _____

DATE _____ DRAWN BY _____
CHECKED BY _____