


F.A. RTE.	SECTION	COUNTY	TOTAL SHEETS	SHEET NO.
595	1 - 1	ROCK ISLAND	239	90
STA. 74+00	TO STA. 80+50			
FED. ROAD DIST. NO.	ILLINOIS FED. AID PROJECT			
			CONTRACT # 84986	

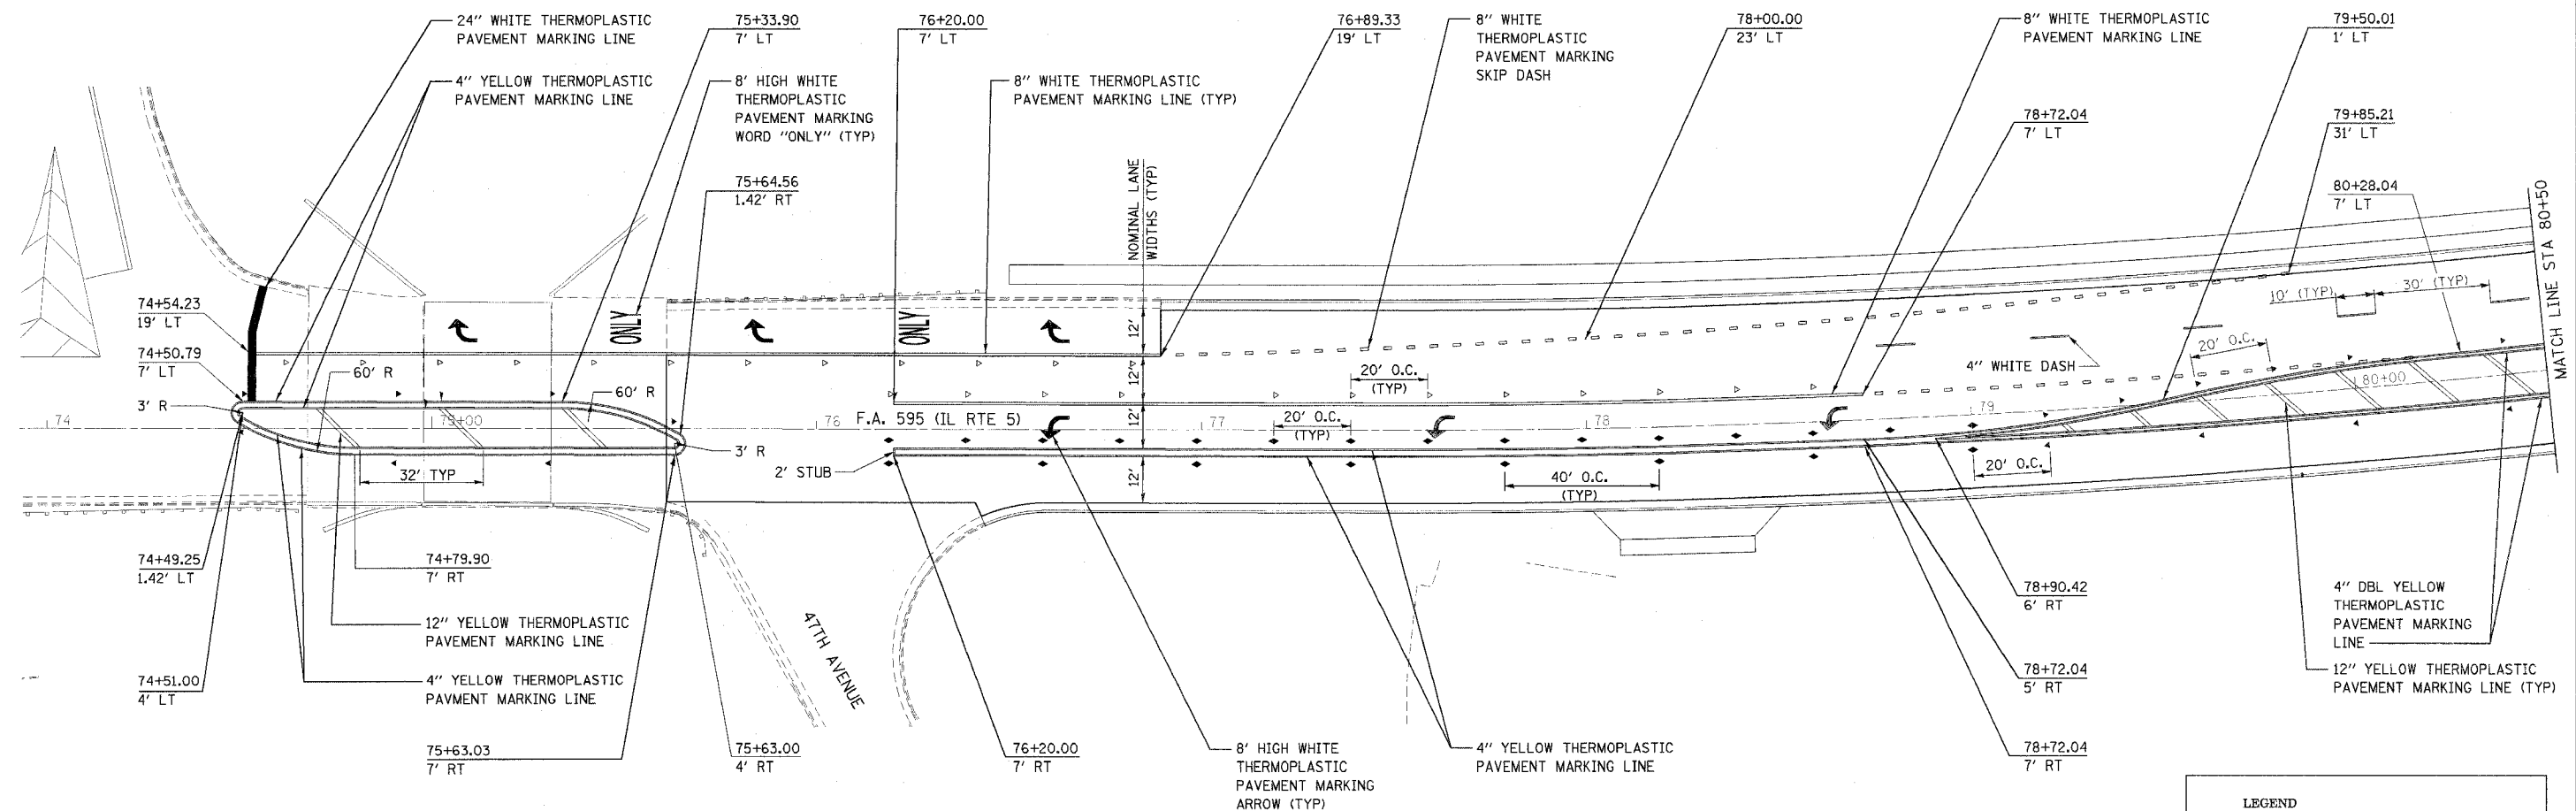

LEGEND	
◀	ONE WAY CRYSTAL RAISED REFLECTIVE PAVEMENT MARKER
◀	ONE WAY AMBER RAISED REFLECTIVE PAVEMENT MARKER
◆	TWO WAY AMBER RAISED REFLECTIVE PAVEMENT MARKER

REVISIONS	
NAME	DATE

ILLINOIS DEPARTMENT OF TRANSPORTATION

PAVEMENT MARKING DETAILS

SCALE: VERT. _____
 HORIZ. _____
 DATE _____ DRAWN BY _____
 CHECKED BY _____

ILLINOIS PROFESSIONAL DESIGN FIRM NO. 184-001533

Stanley Consultants Inc.
 800 West Higgins Road, Suite 130, Chicago, Illinois 60630-2800
 www.stanleygra.com

