


F.A. RTE.	SECTION	COUNTY	TOTAL SHEETS	SHEET NO.
595	1 - 1	ROCK ISLAND	239	93
STA. 92+00		TO STA. 99+50		
FED. ROAD DIST. NO.		ILLINOIS	FED. AID PROJECT	
CONTRACT # 84386				

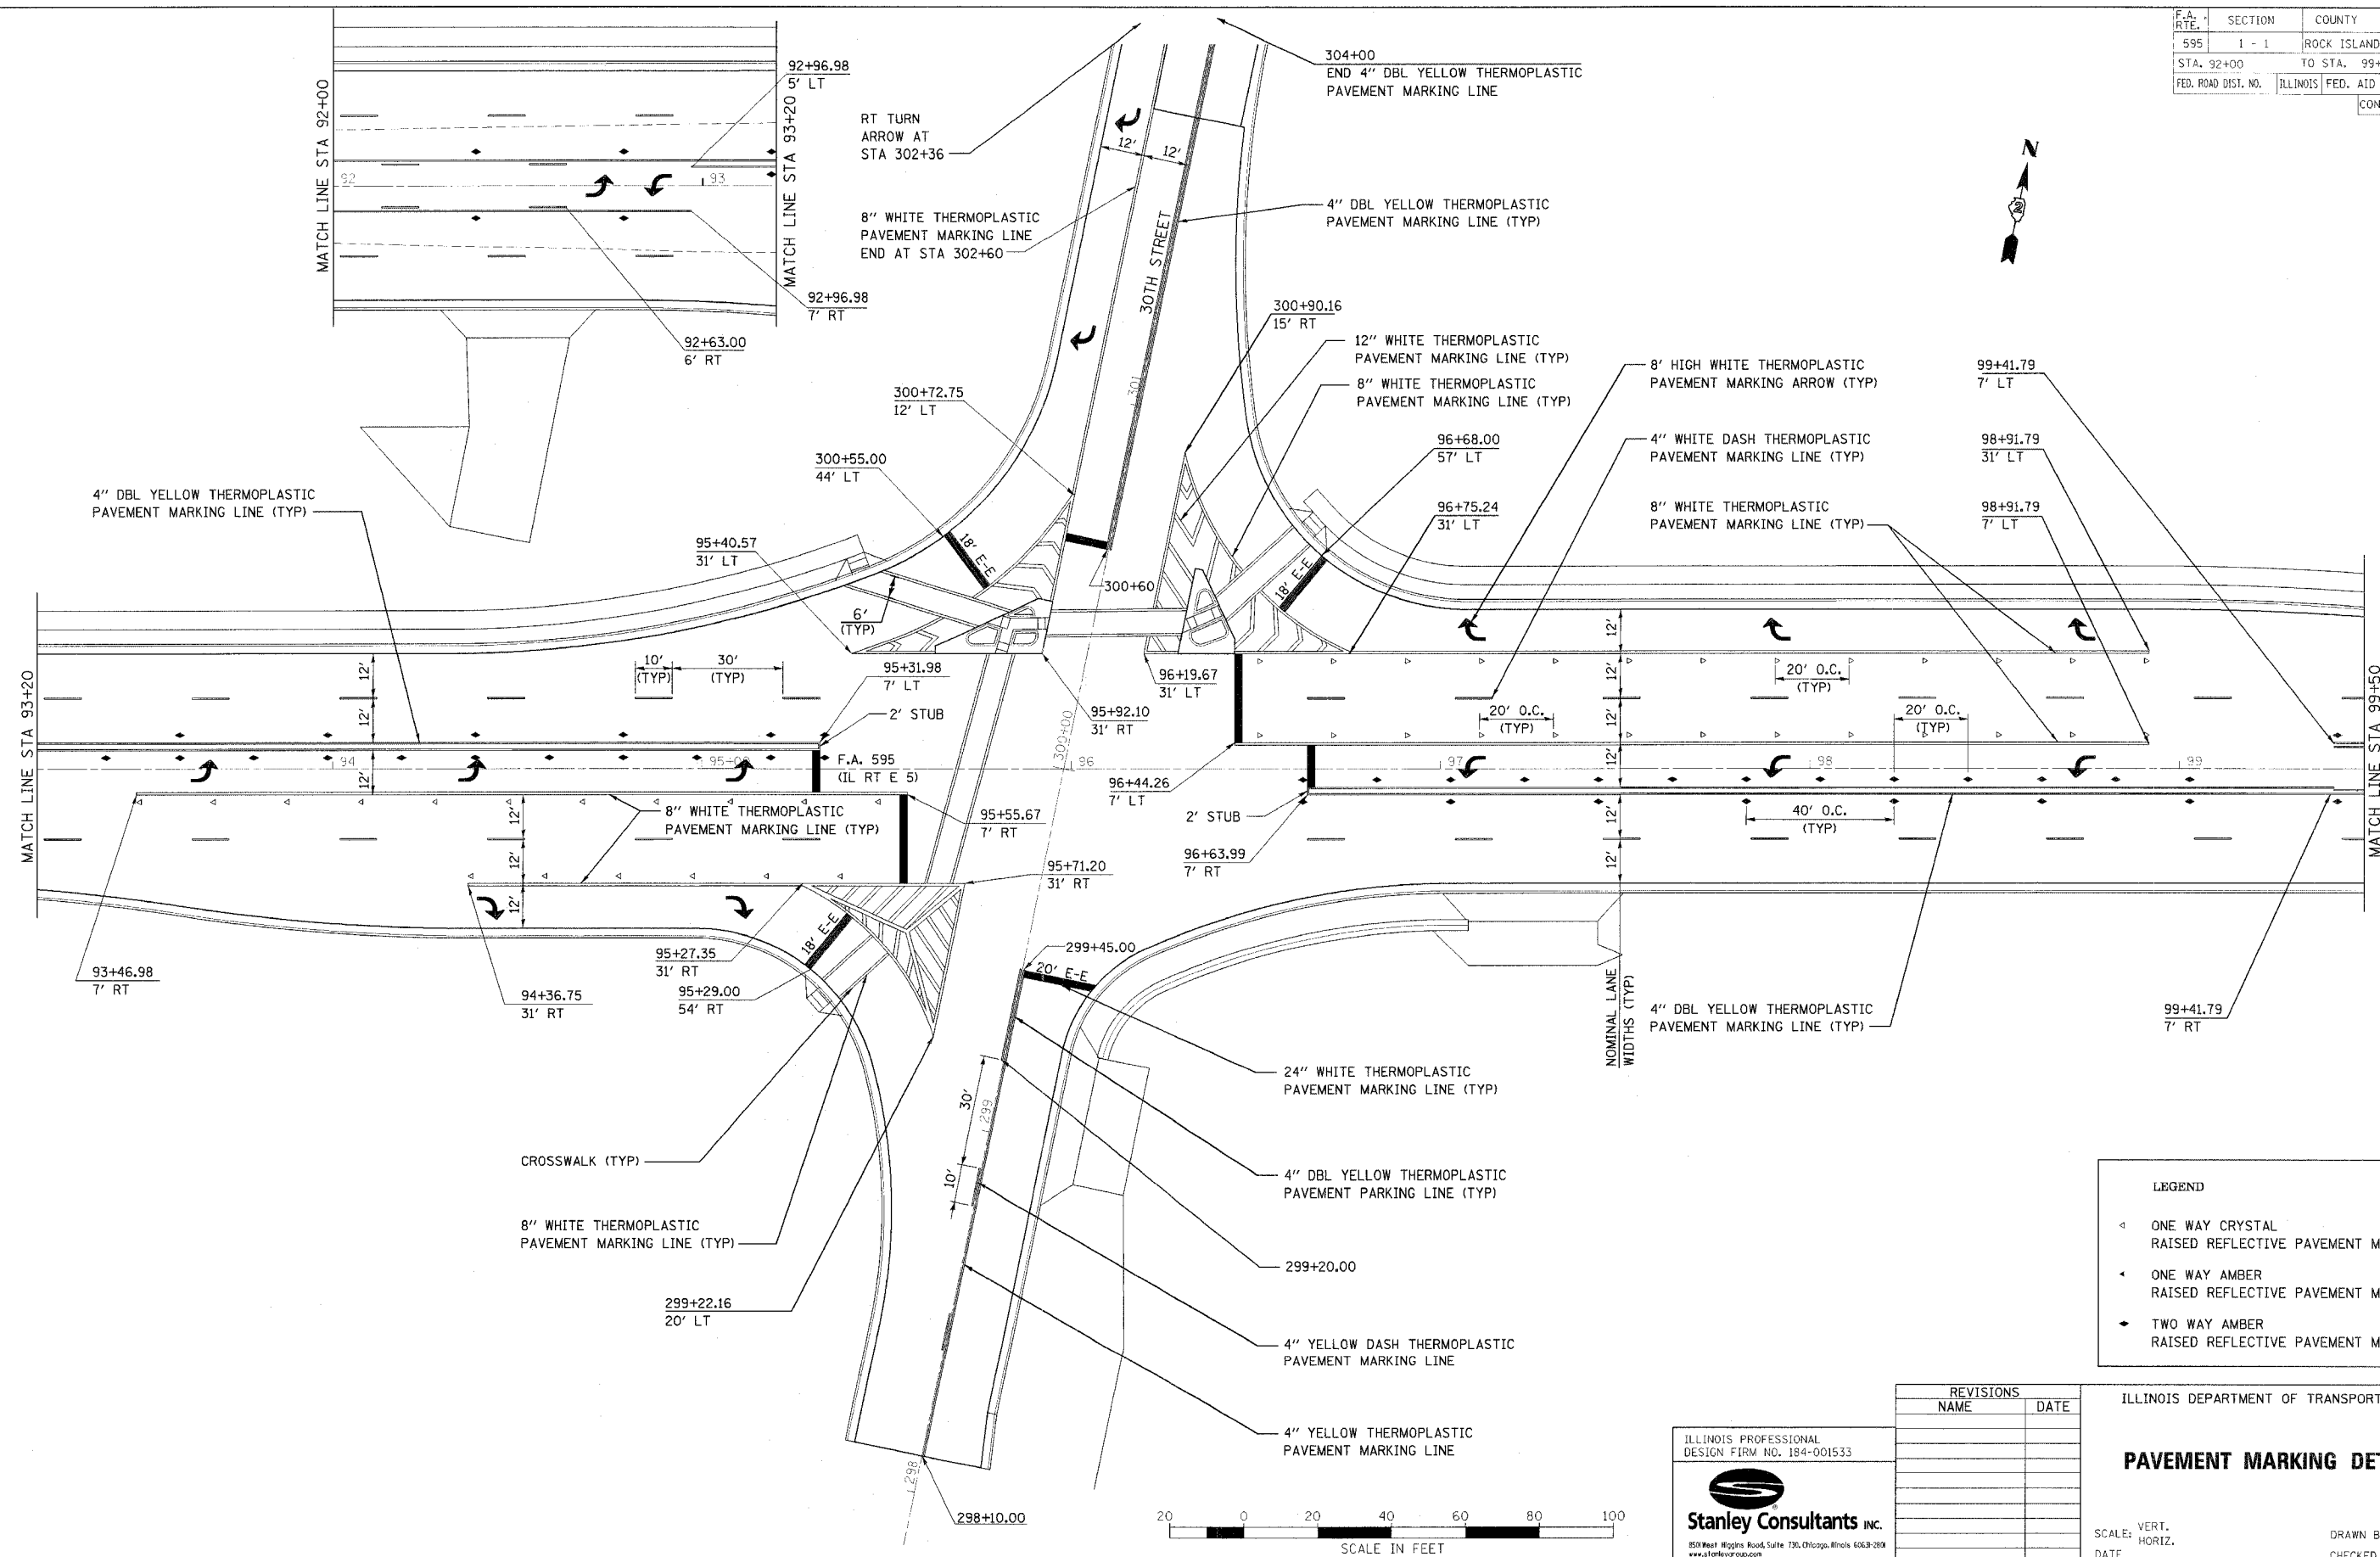

LEGEND	
◀	ONE WAY CRYSTAL RAISED REFLECTIVE PAVEMENT MARKER
◄	ONE WAY AMBER RAISED REFLECTIVE PAVEMENT MARKER
◆	TWO WAY AMBER RAISED REFLECTIVE PAVEMENT MARKER

REVISIONS	
NAME	DATE

ILLINOIS DEPARTMENT OF TRANSPORTATION

PAVEMENT MARKING DETAILS

SCALE: VERT. DATE
 HORIZ. DRAWN BY
 CHECKED BY

ILLINOIS PROFESSIONAL DESIGN FIRM NO. 184-001533

Stanley Consultants Inc.
 850 West Higgins Road, Suite 130, Chicago, Illinois 6068-2808
 www.stanleygroup.com

