



F.A. RTE.	SECTION	COUNTY	TOTAL SHEETS	SHEET NO.
595	1 - 1	ROCK ISLAND	239	95
STA. 105+50		TO STA. 111+50		
FED. ROAD DIST. NO.		ILLINOIS FED. AID PROJECT		
CONTRACT # 84986				

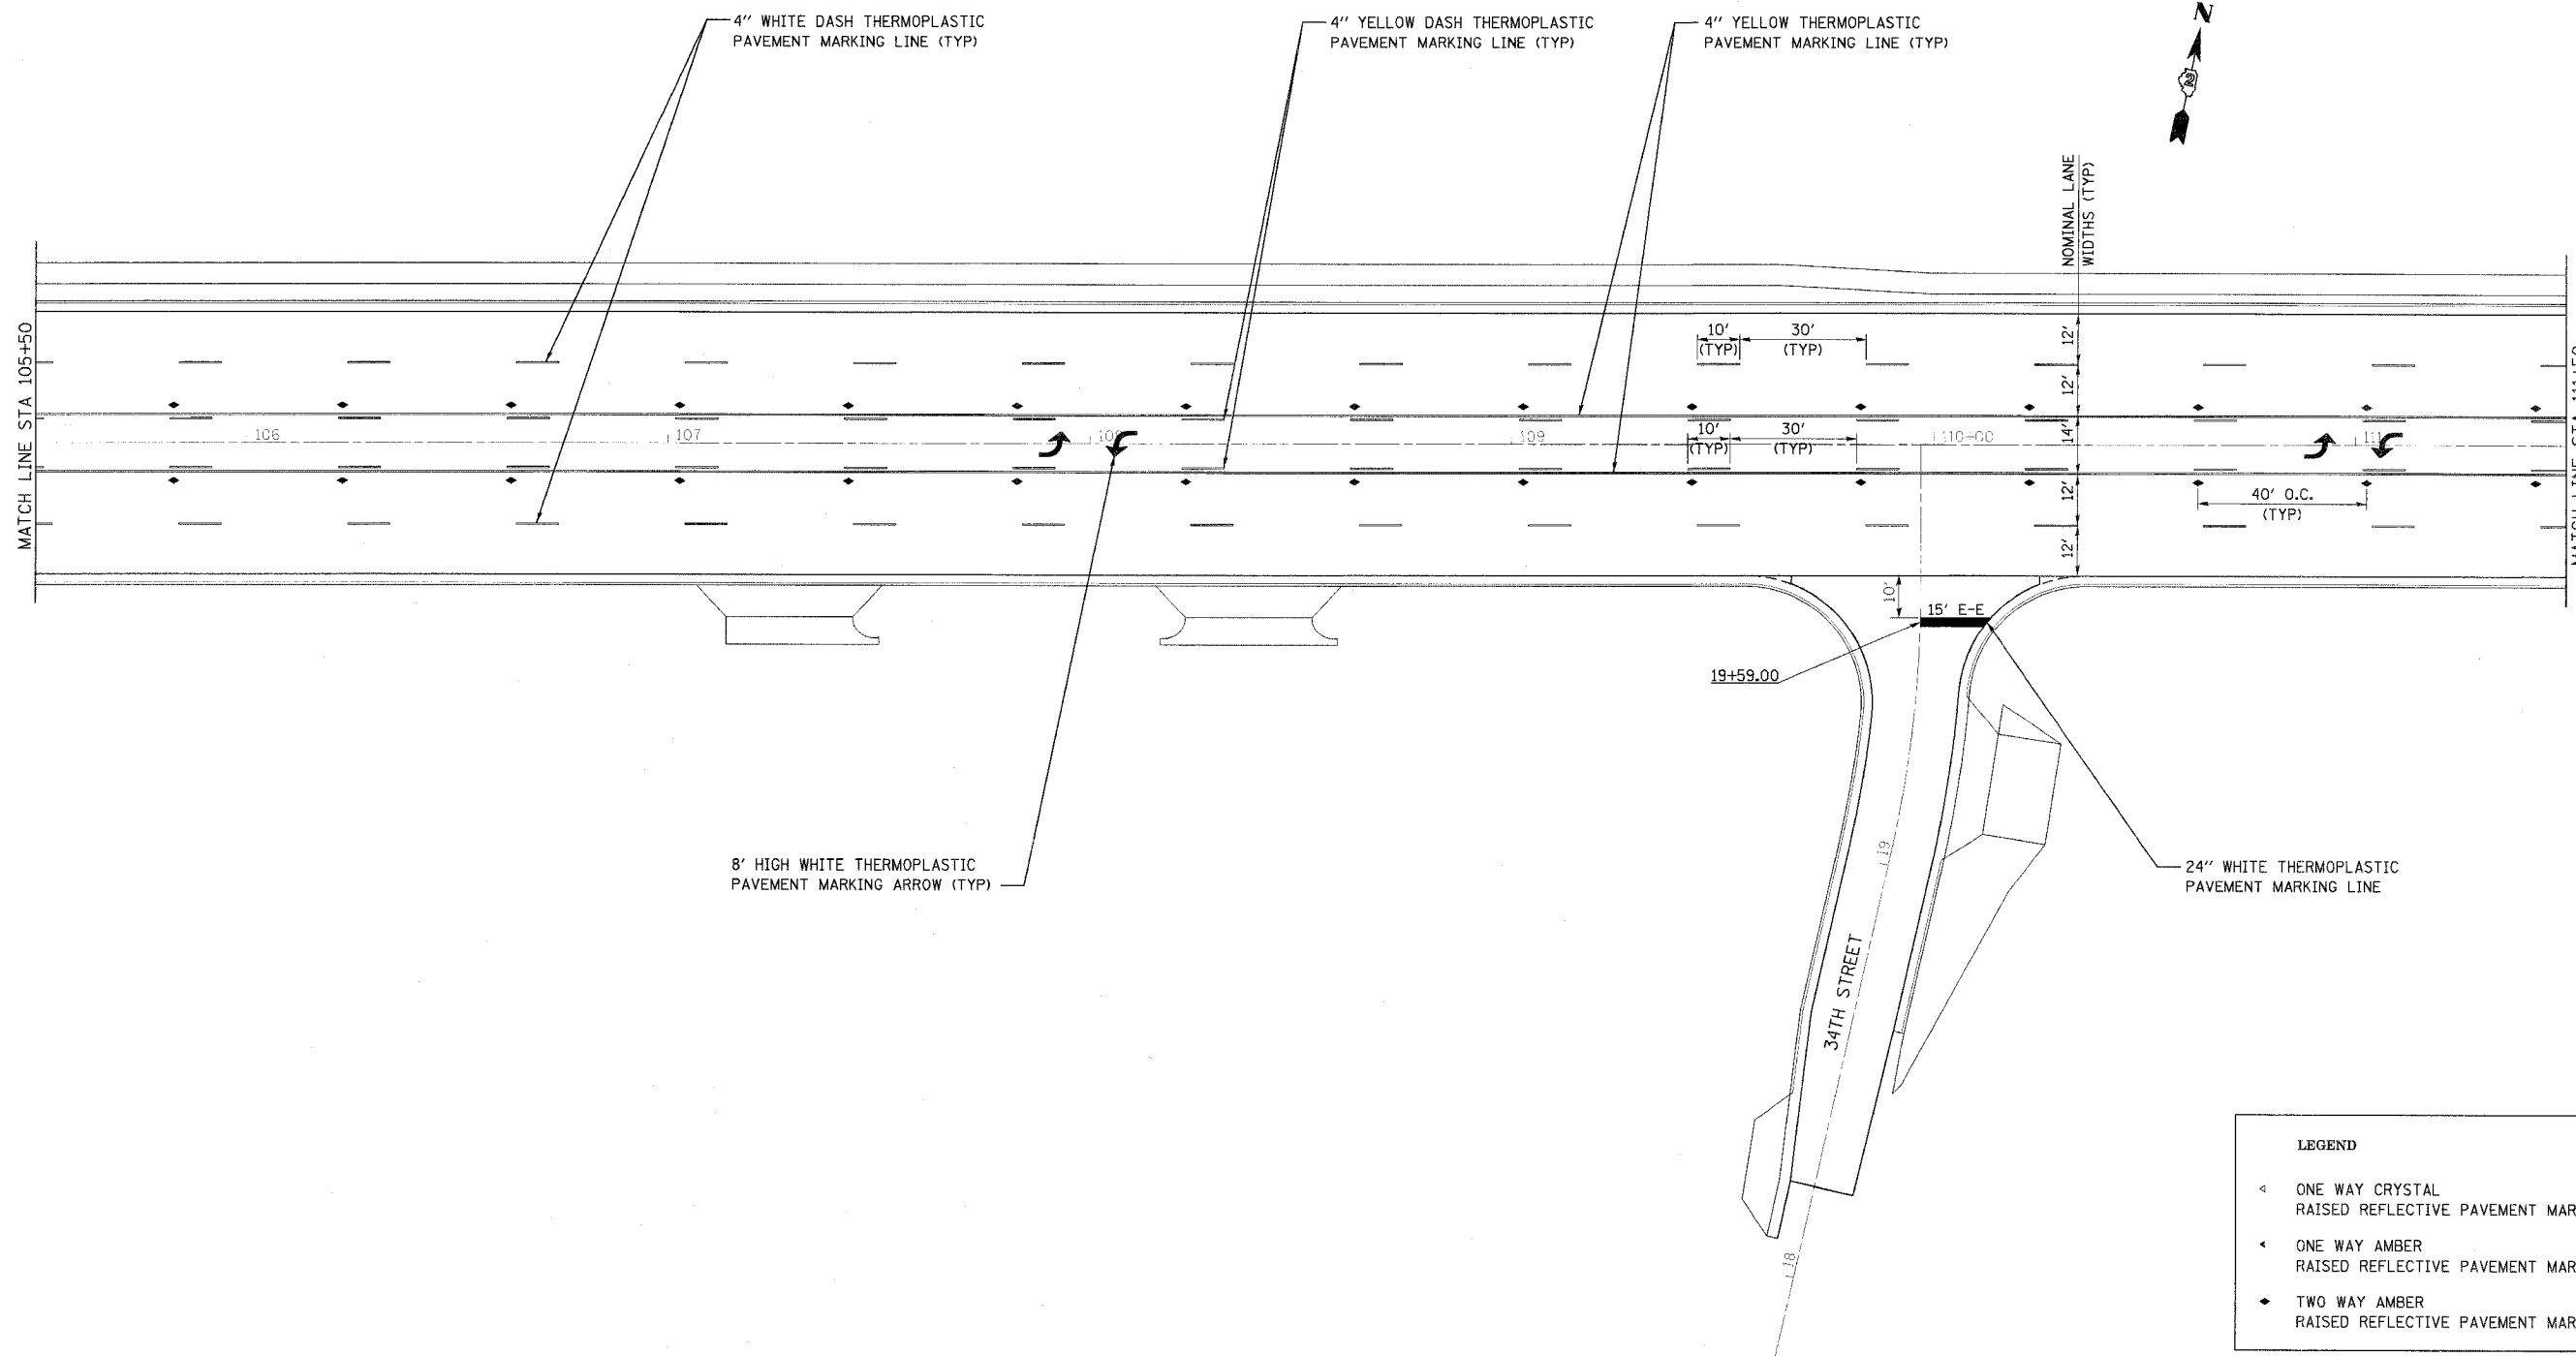

LEGEND	
◀	ONE WAY CRYSTAL RAISED REFLECTIVE PAVEMENT MARKER
◀	ONE WAY AMBER RAISED REFLECTIVE PAVEMENT MARKER
◆	TWO WAY AMBER RAISED REFLECTIVE PAVEMENT MARKER

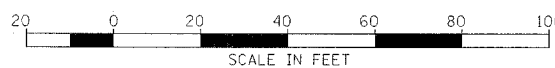

ILLINOIS PROFESSIONAL  
DESIGN FIRM NO. 184-001533

**Stanley Consultants INC.**  
850 West Higgins Road, Suite 730, Chicago, Illinois 60631-2801  
www.stanleygroup.com

REVISIONS	
NAME	DATE

ILLINOIS DEPARTMENT OF TRANSPORTATION

**PAVEMENT MARKING DETAILS**

SCALE: VERT.  
HORIZ.  
DATE

DRAWN BY  
CHECKED BY