


F.A. RTE.	SECTION	COUNTY	TOTAL SHEET SHEETS	NO.
595	1 - 1	ROCK ISLAND	239	96
STA. 111+50		TO STA. 122+00		
FED. ROAD DIST. NO.	ILLINOIS	FED. AID PROJECT		
CONTRACT # 84986				

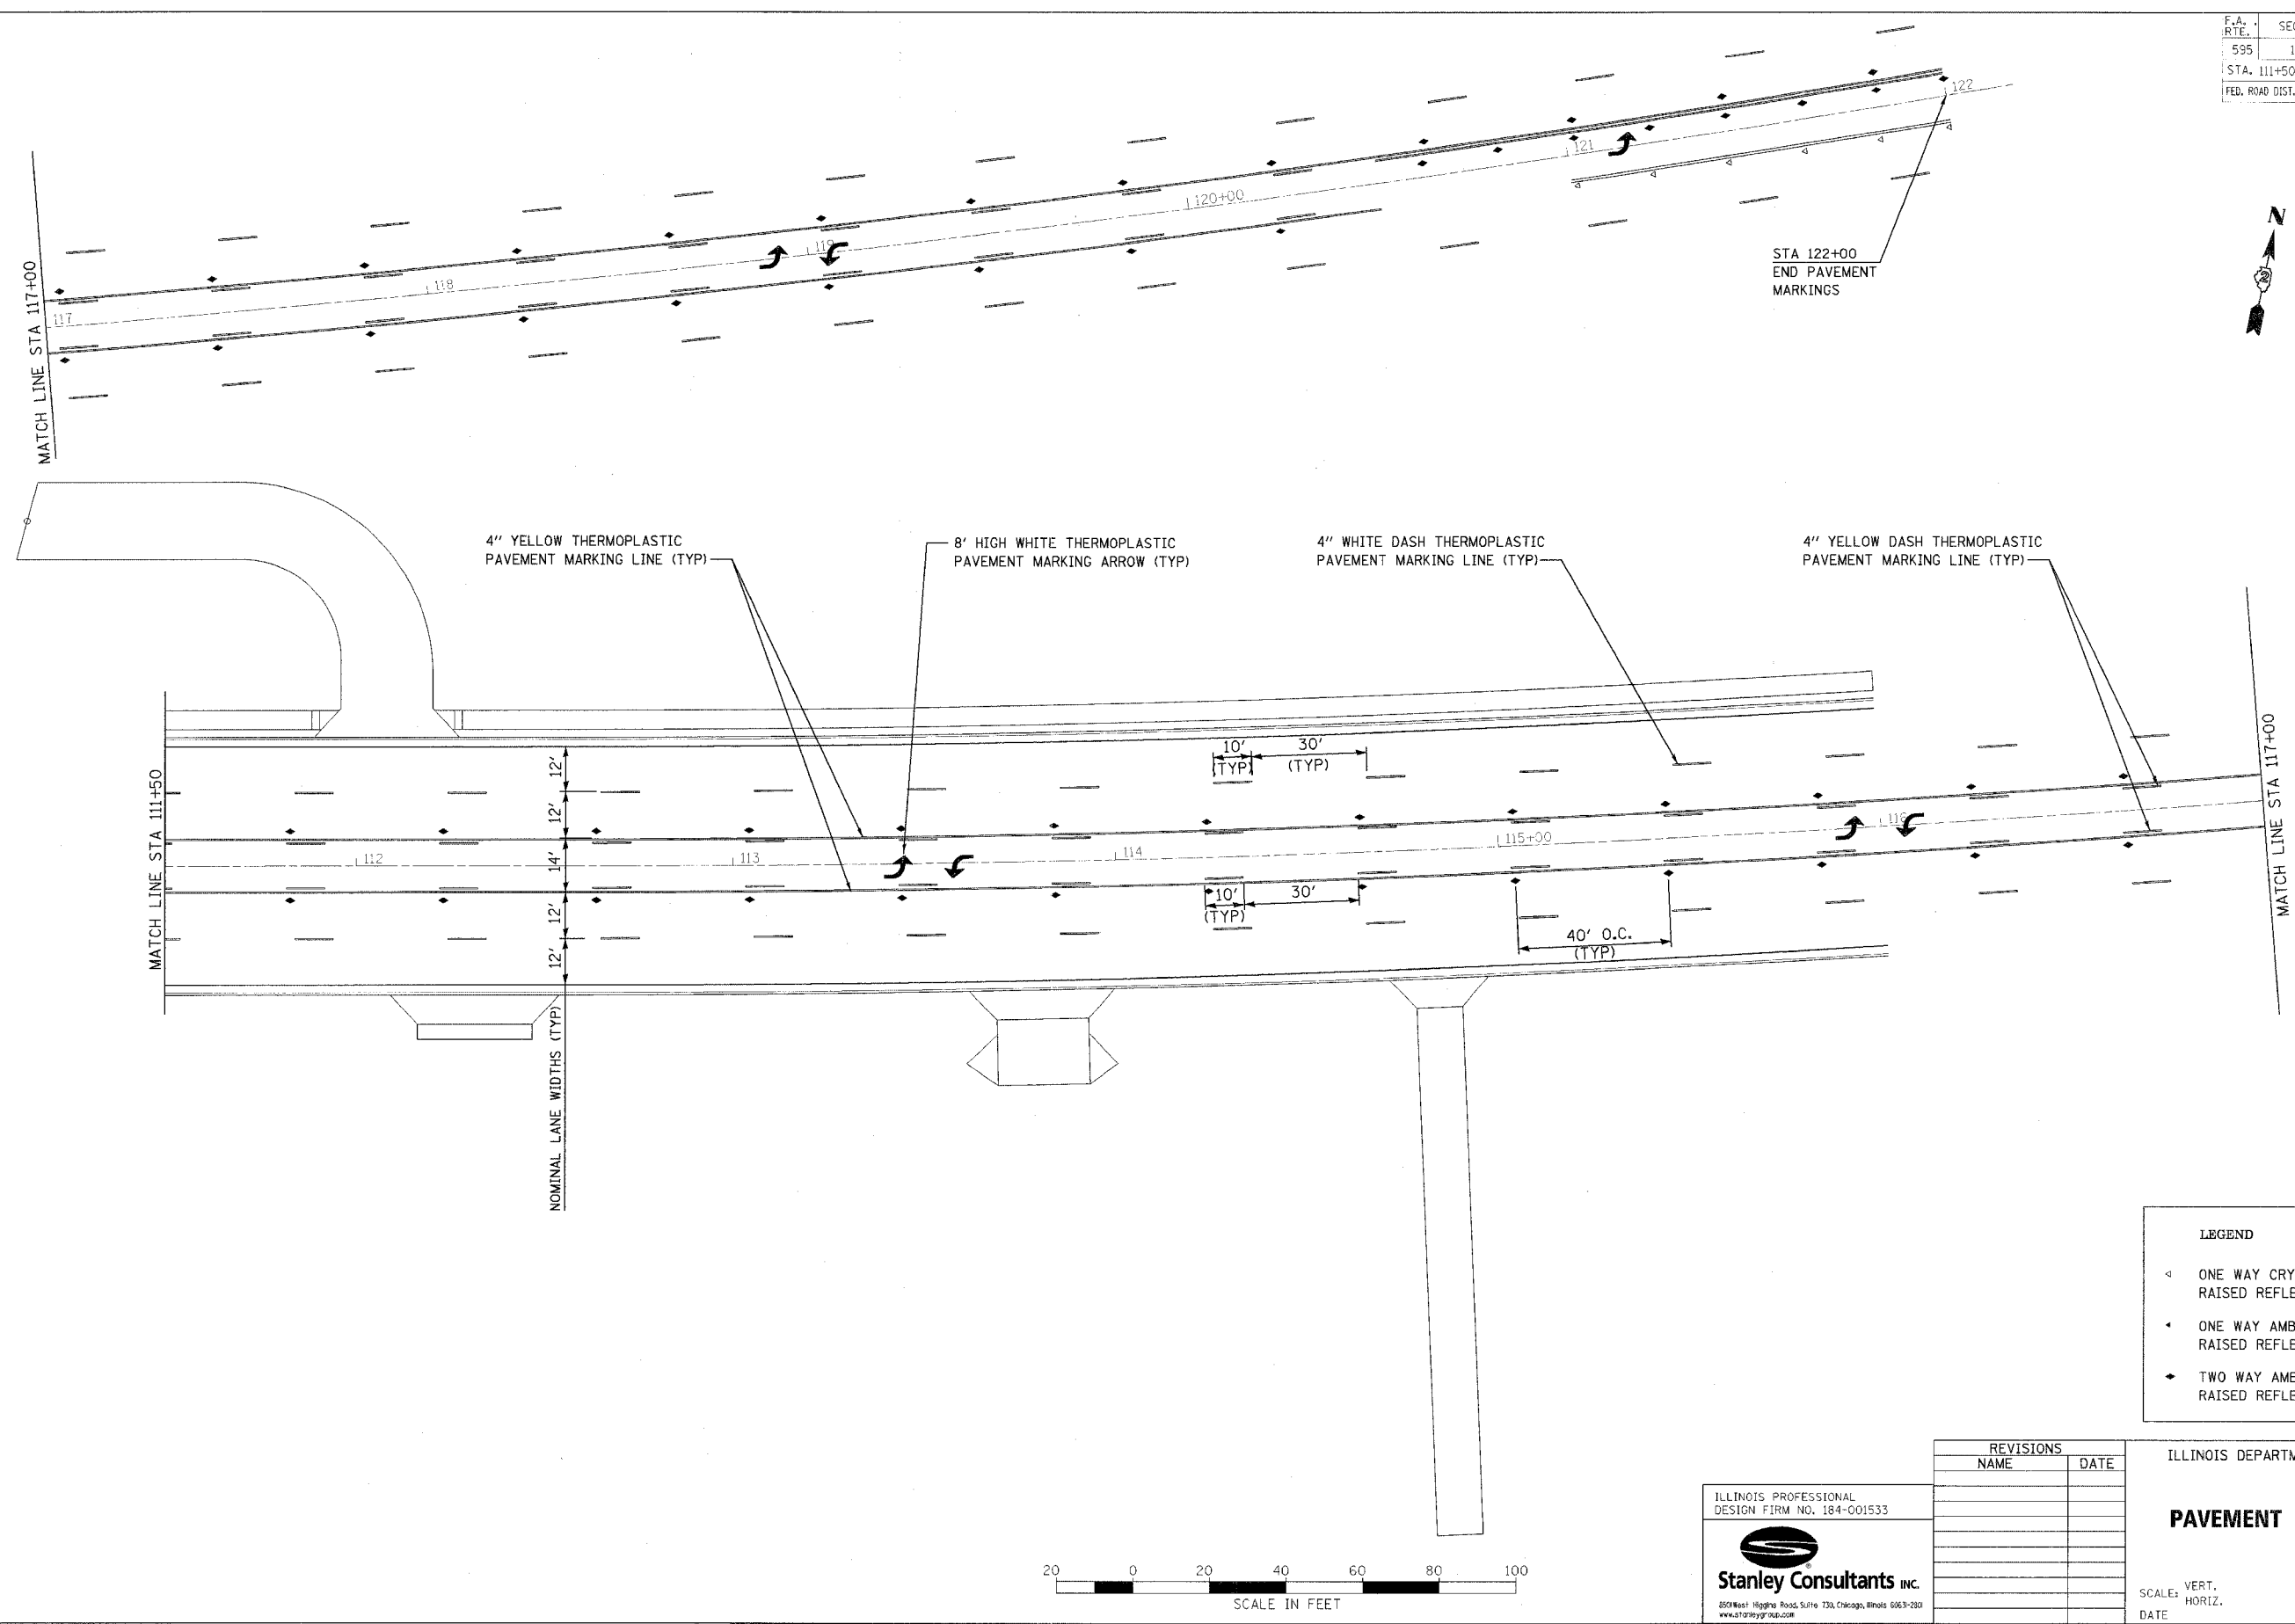

4" YELLOW THERMOPLASTIC PAVEMENT MARKING LINE (TYP)

8" HIGH WHITE THERMOPLASTIC PAVEMENT MARKING ARROW (TYP)

4" WHITE DASH THERMOPLASTIC PAVEMENT MARKING LINE (TYP)

4" YELLOW DASH THERMOPLASTIC PAVEMENT MARKING LINE (TYP)

NOMINAL LANE WIDTHS (TYP)

12'

12'

14'

12'

12'

10' (TYP)

30' (TYP)


10' (TYP)

30' (TYP)

40' O.C. (TYP)

LEGEND

- ◁ ONE WAY CRYSTAL RAISED REFLECTIVE PAVEMENT MARKER
- ◄ ONE WAY AMBER RAISED REFLECTIVE PAVEMENT MARKER
- ◆ TWO WAY AMBER RAISED REFLECTIVE PAVEMENT MARKER

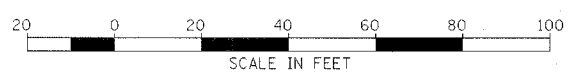

ILLINOIS PROFESSIONAL DESIGN FIRM NO. 184-001533

Stanley Consultants INC.

800 West Higgins Road, Suite 730, Chicago, Illinois 60630-2800

www.stanley.com

REVISIONS	
NAME	DATE

ILLINOIS DEPARTMENT OF TRANSPORTATION

PAVEMENT MARKING DETAILS

SCALE: VERT. _____

HORIZ. _____

DATE _____

DRAWN BY _____

CHECKED BY _____