
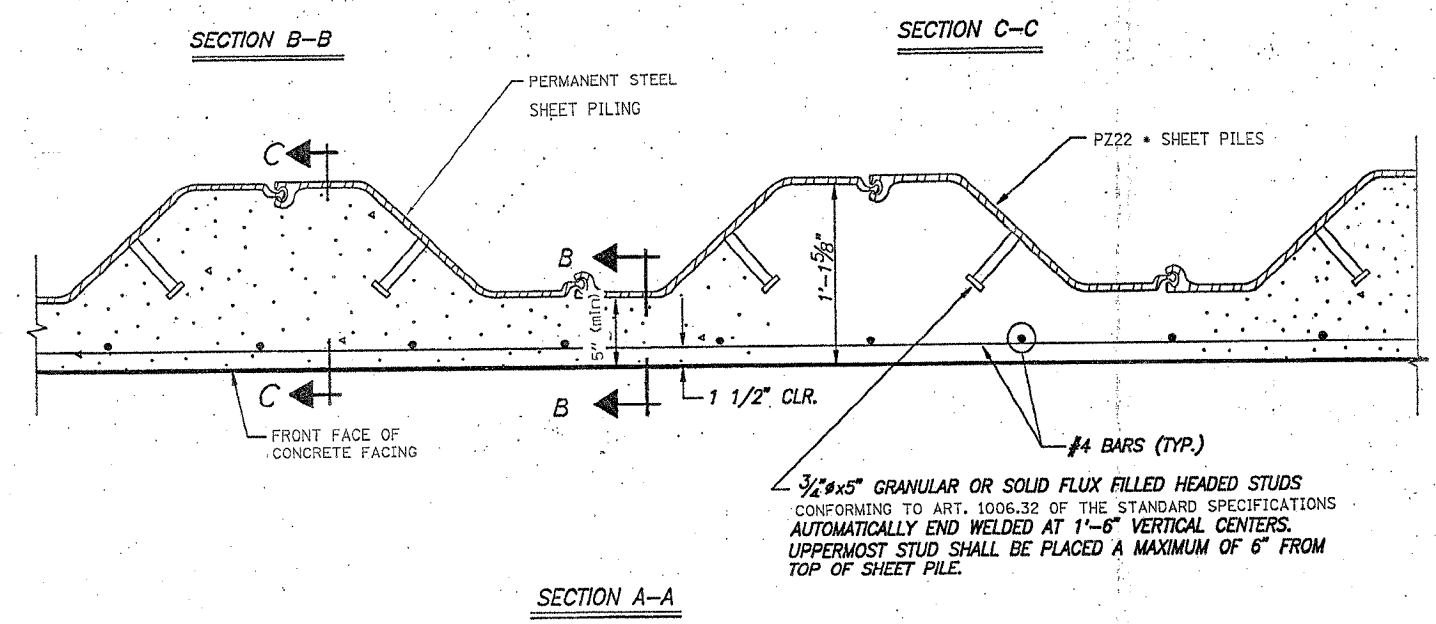
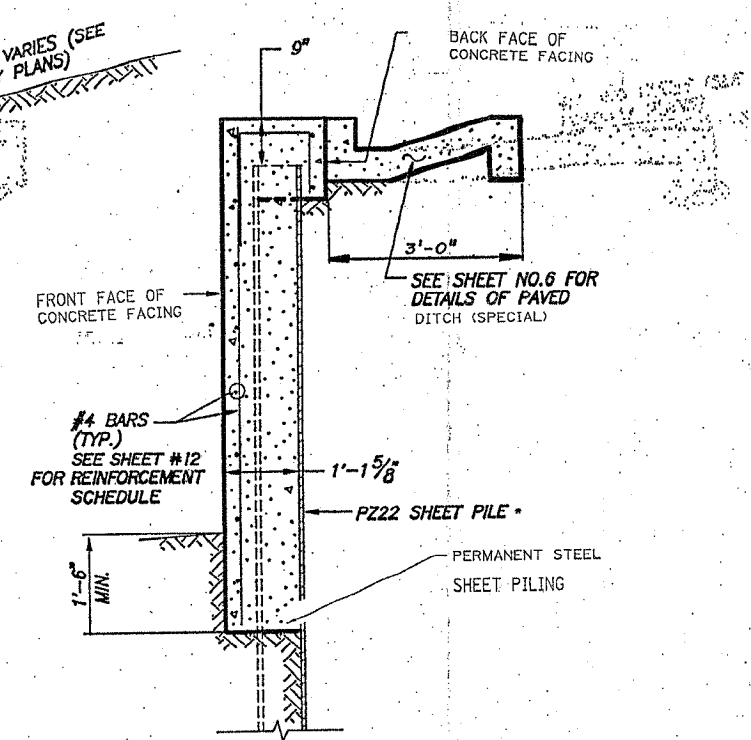
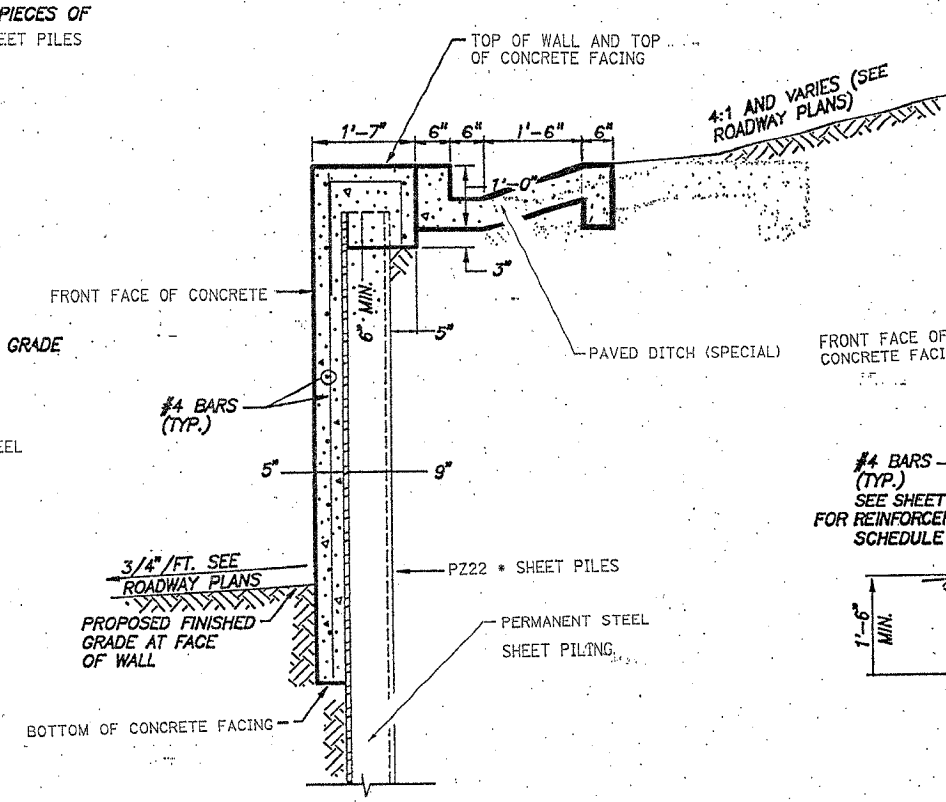
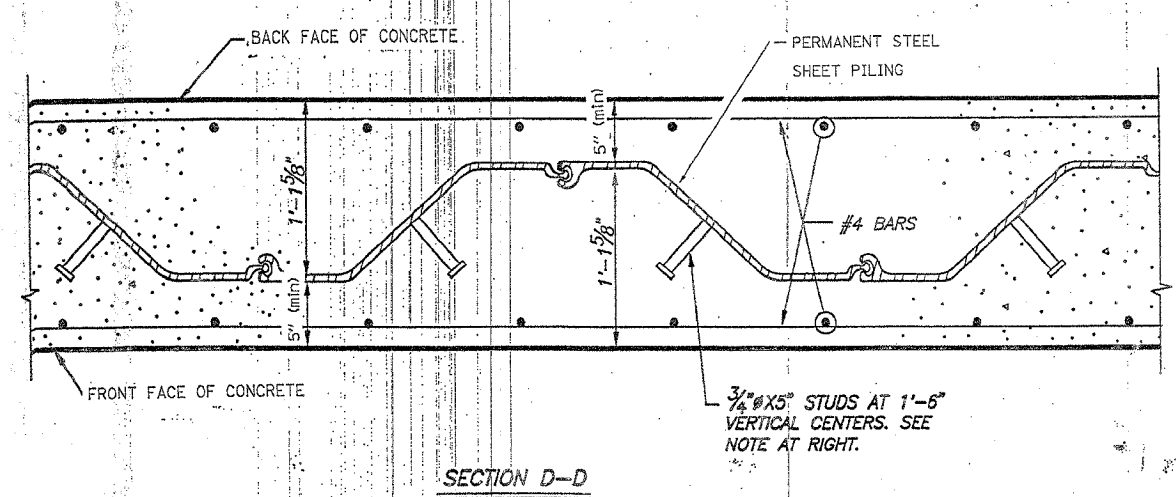
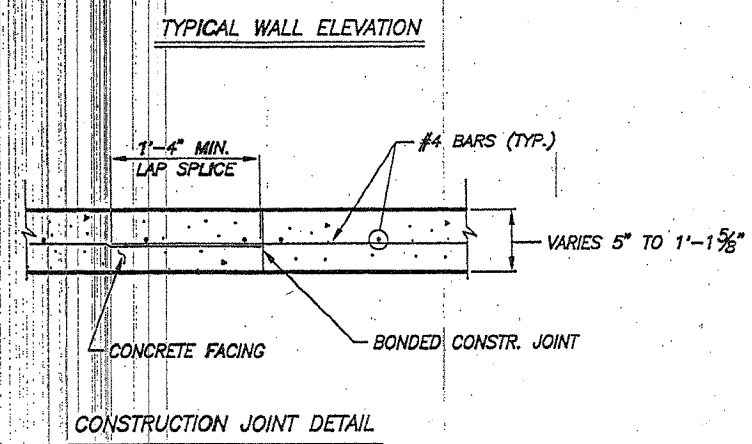


FED. AID RT. NO.	SECTION	COUNTY	TOTAL SHEETS	SHEET NO.
F.A.P. 595	1-1	ROCK ISLAND	229	108

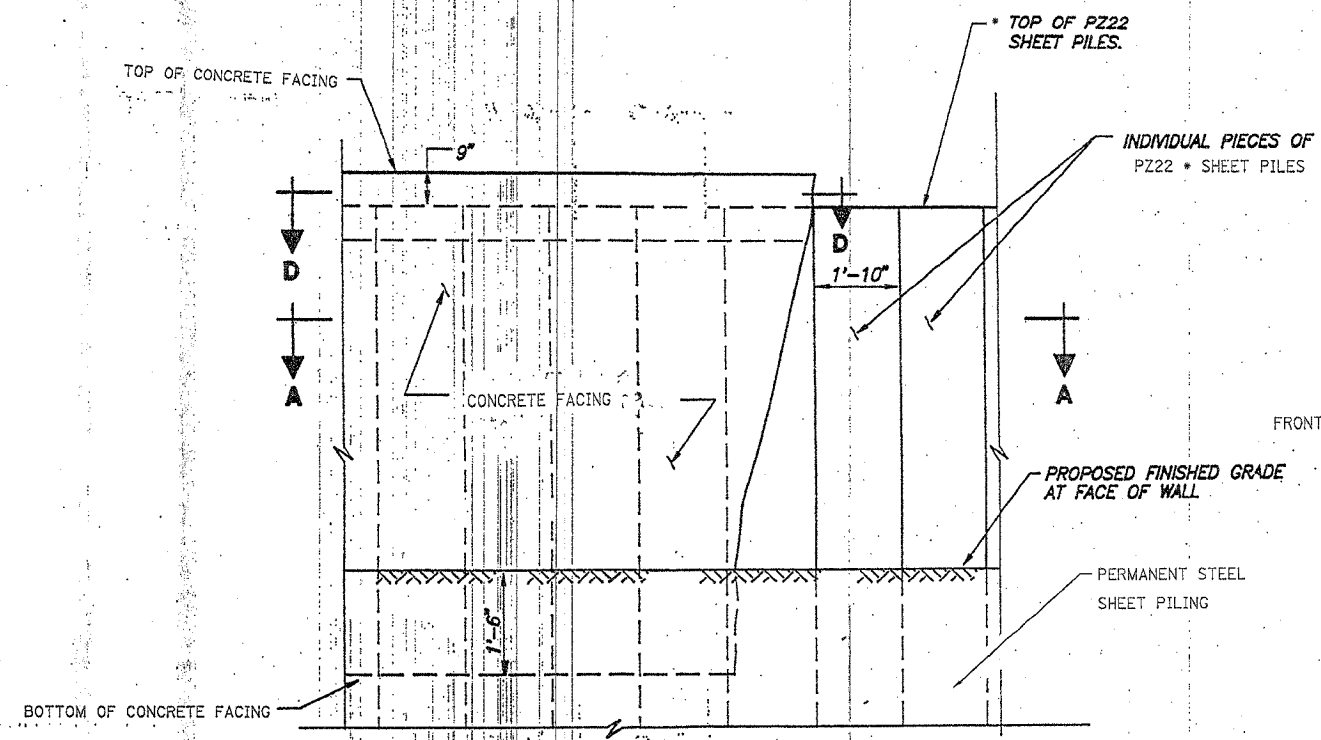

\* CONTRACTOR SHALL PROVIDE A MINIMUM SECTION MODULUS OF 15.3 CU IN/FT.

**SECTIONS AND DETAILS**  
RETAINING WALL "C"  
F.A. RTE. 595 SECTION 1-1  
ROCK ISLAND COUNTY