


F.A. RTE.	SECTION	COUNTY	TOTAL SHEETS	SHEET NO.
595	1 - 1	ROCK ISLAND	239	179
STA. 75+60.93		TO STA. 116+00.00		
FED. ROAD DIST. NO.		ILLINOIS FED. AID PROJECT		
		CONTRACT # 84986		

STAGE I	STAGE II	END AREA (SQ FT)	BY CONSTRUCTION		STAGE III	STAGE IIIB/IIIC	STAGE IV
CUT	FILL		CUT	PVREM	CUT	PVREM	CUT

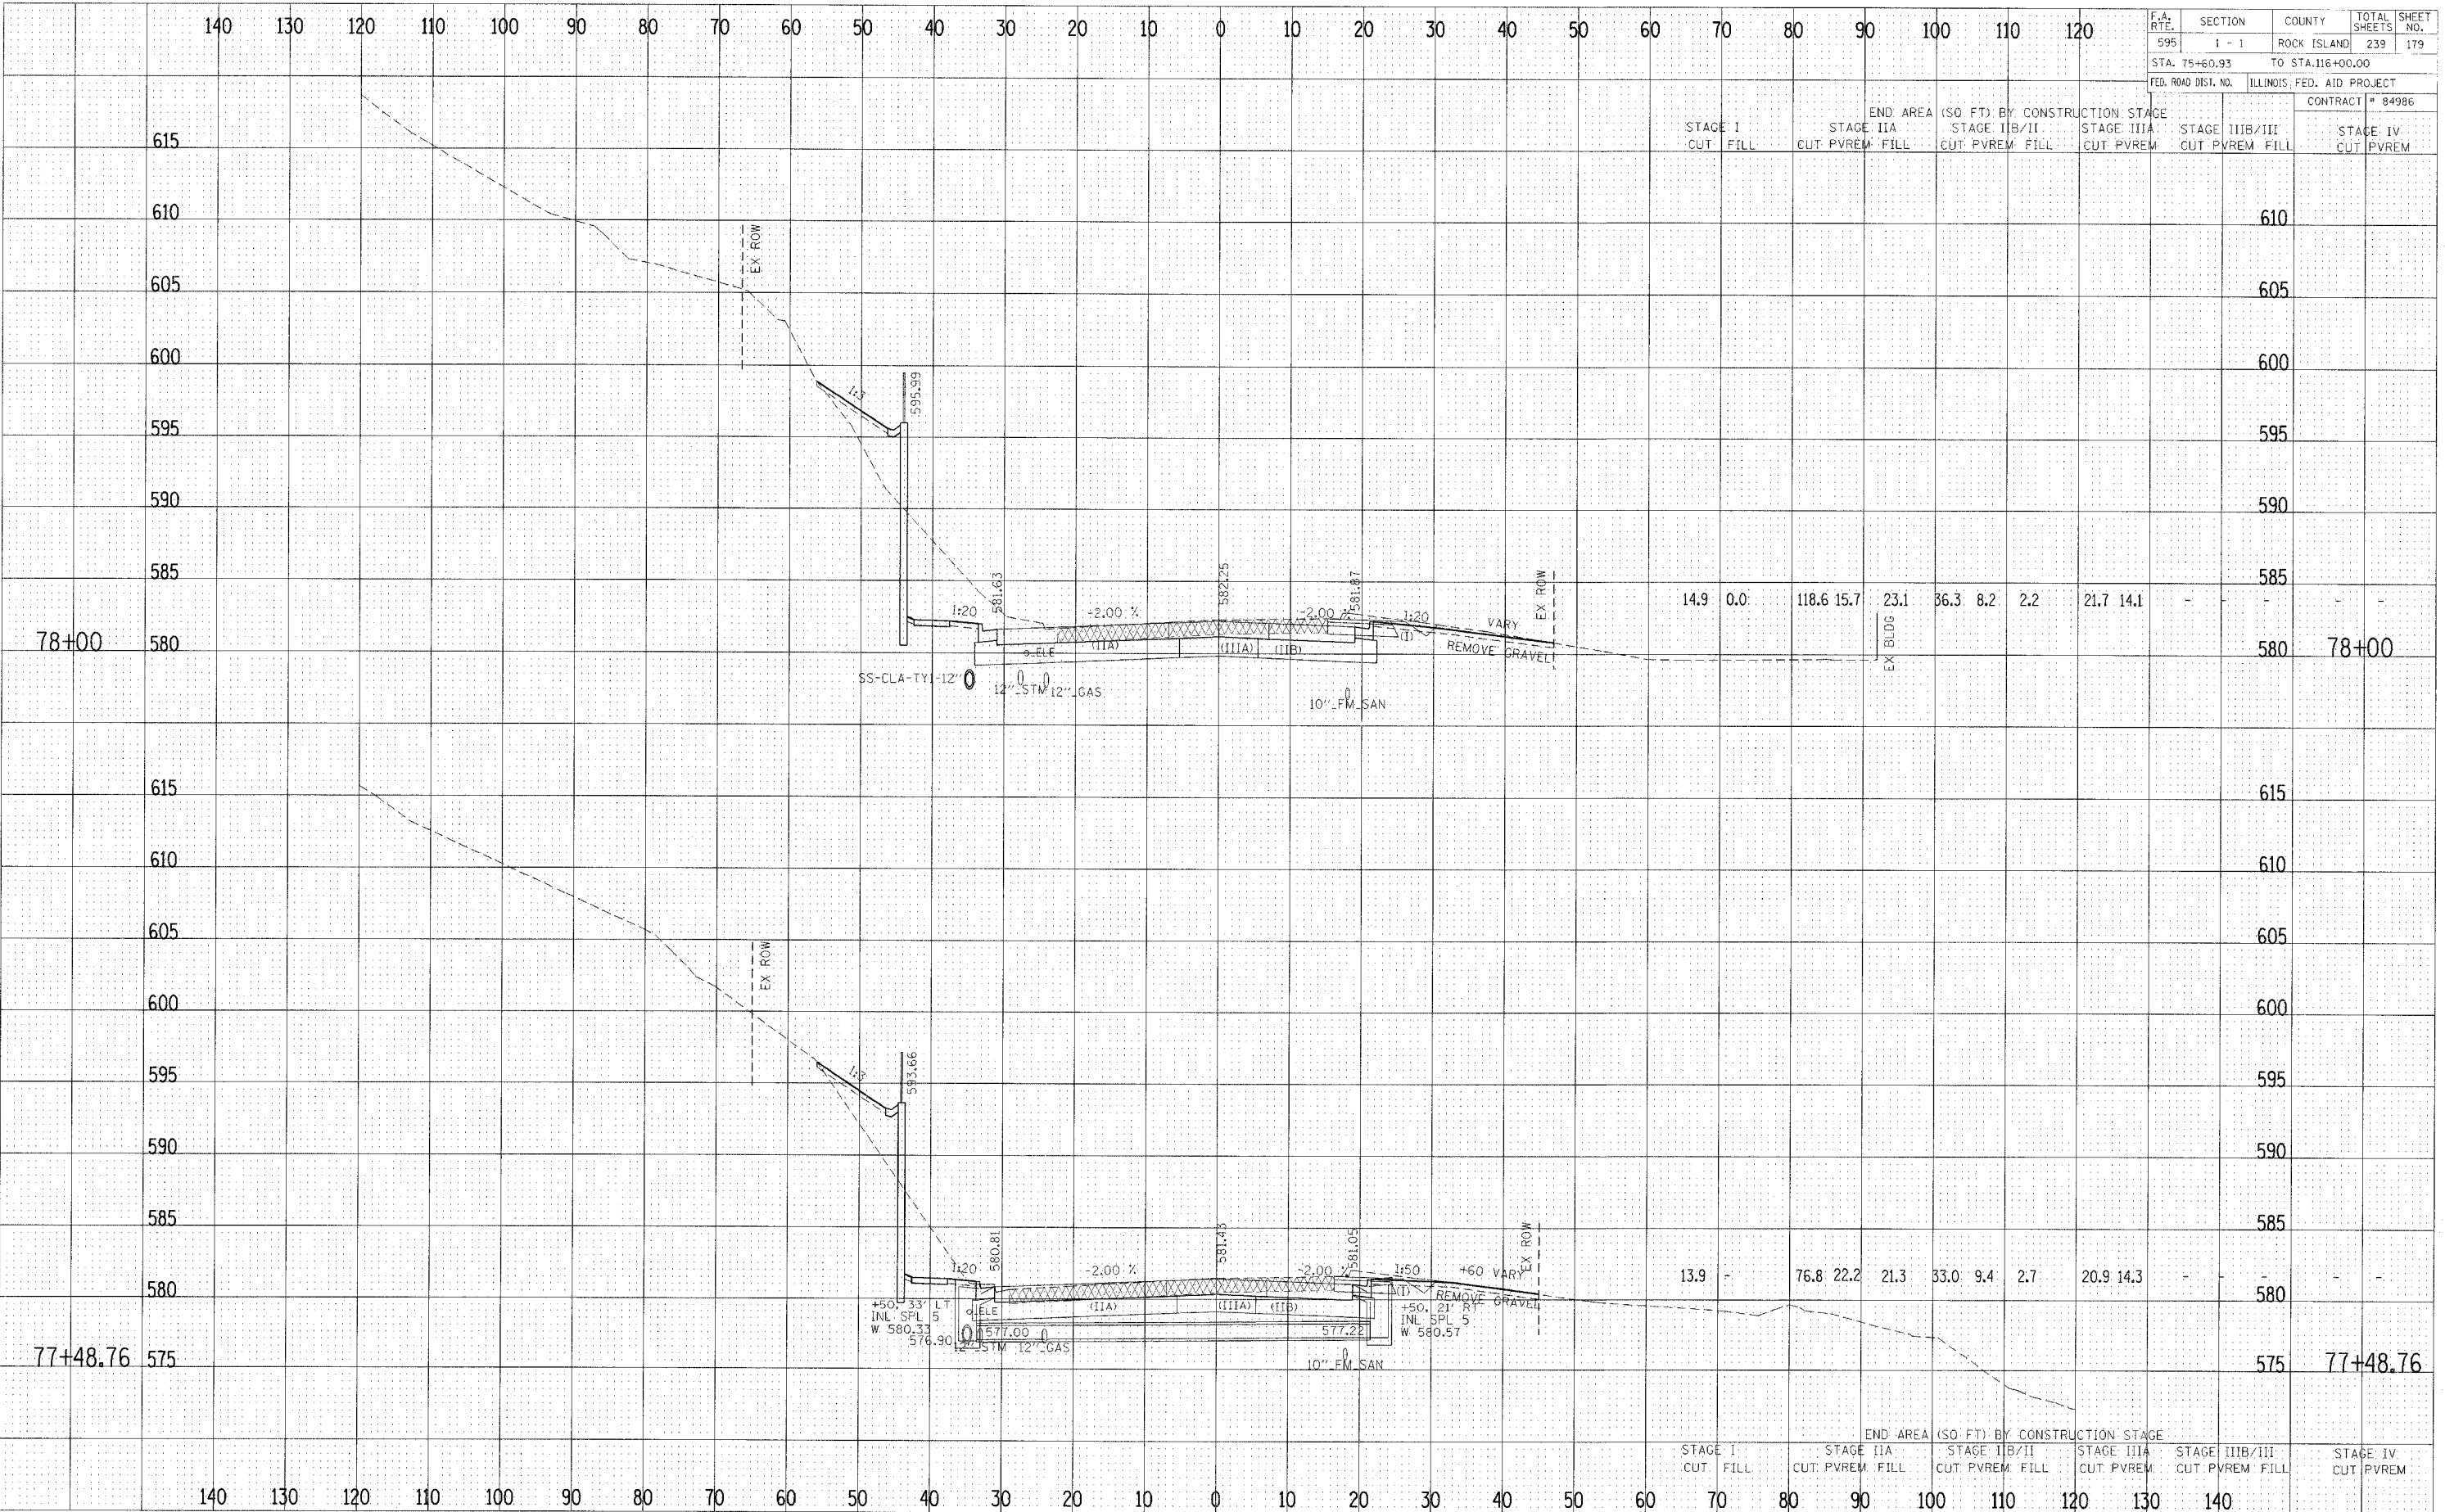

STAGE I	STAGE II	END AREA (SQ FT)	BY CONSTRUCTION		STAGE III	STAGE IIIB/IIIC	STAGE IV
CUT	FILL		CUT	PVREM	CUT	PVREM	CUT

CROSS SECTIONS - F.A. 595 (IL RTE 5)

FINAL SURVEY BY DATE
 NOTE BOOK TEMPLATE AREAS CHECKED

ORIGINAL SURVEY BY DATE
 NOTE BOOK TEMPLATE AREAS CHECKED