


F.A. RTE.	SECTION	COUNTY	TOTAL SHEETS	SHEET NO.
595	1 - 1	ROCK ISLAND	239	184
STA. 75+60.93		TO STA. 116+00.00		
FED. ROAD DIST. NO.	ILLINOIS	FED. AID PROJECT		

CONTRACT # 84986				
STAGE I	STAGE II	STAGE III	STAGE IIII	STAGE IV
CUT	FILL	CUT	PVREM	FILL

END AREA (SQ FT)	BY	CONSTRUCTION	STAGE	STAGE	STAGE	STAGE	STAGE	STAGE	STAGE	STAGE
9.4	33.7	247.5	6.8	0.0	22.6	5.3	31.1	17.3	14.0	-

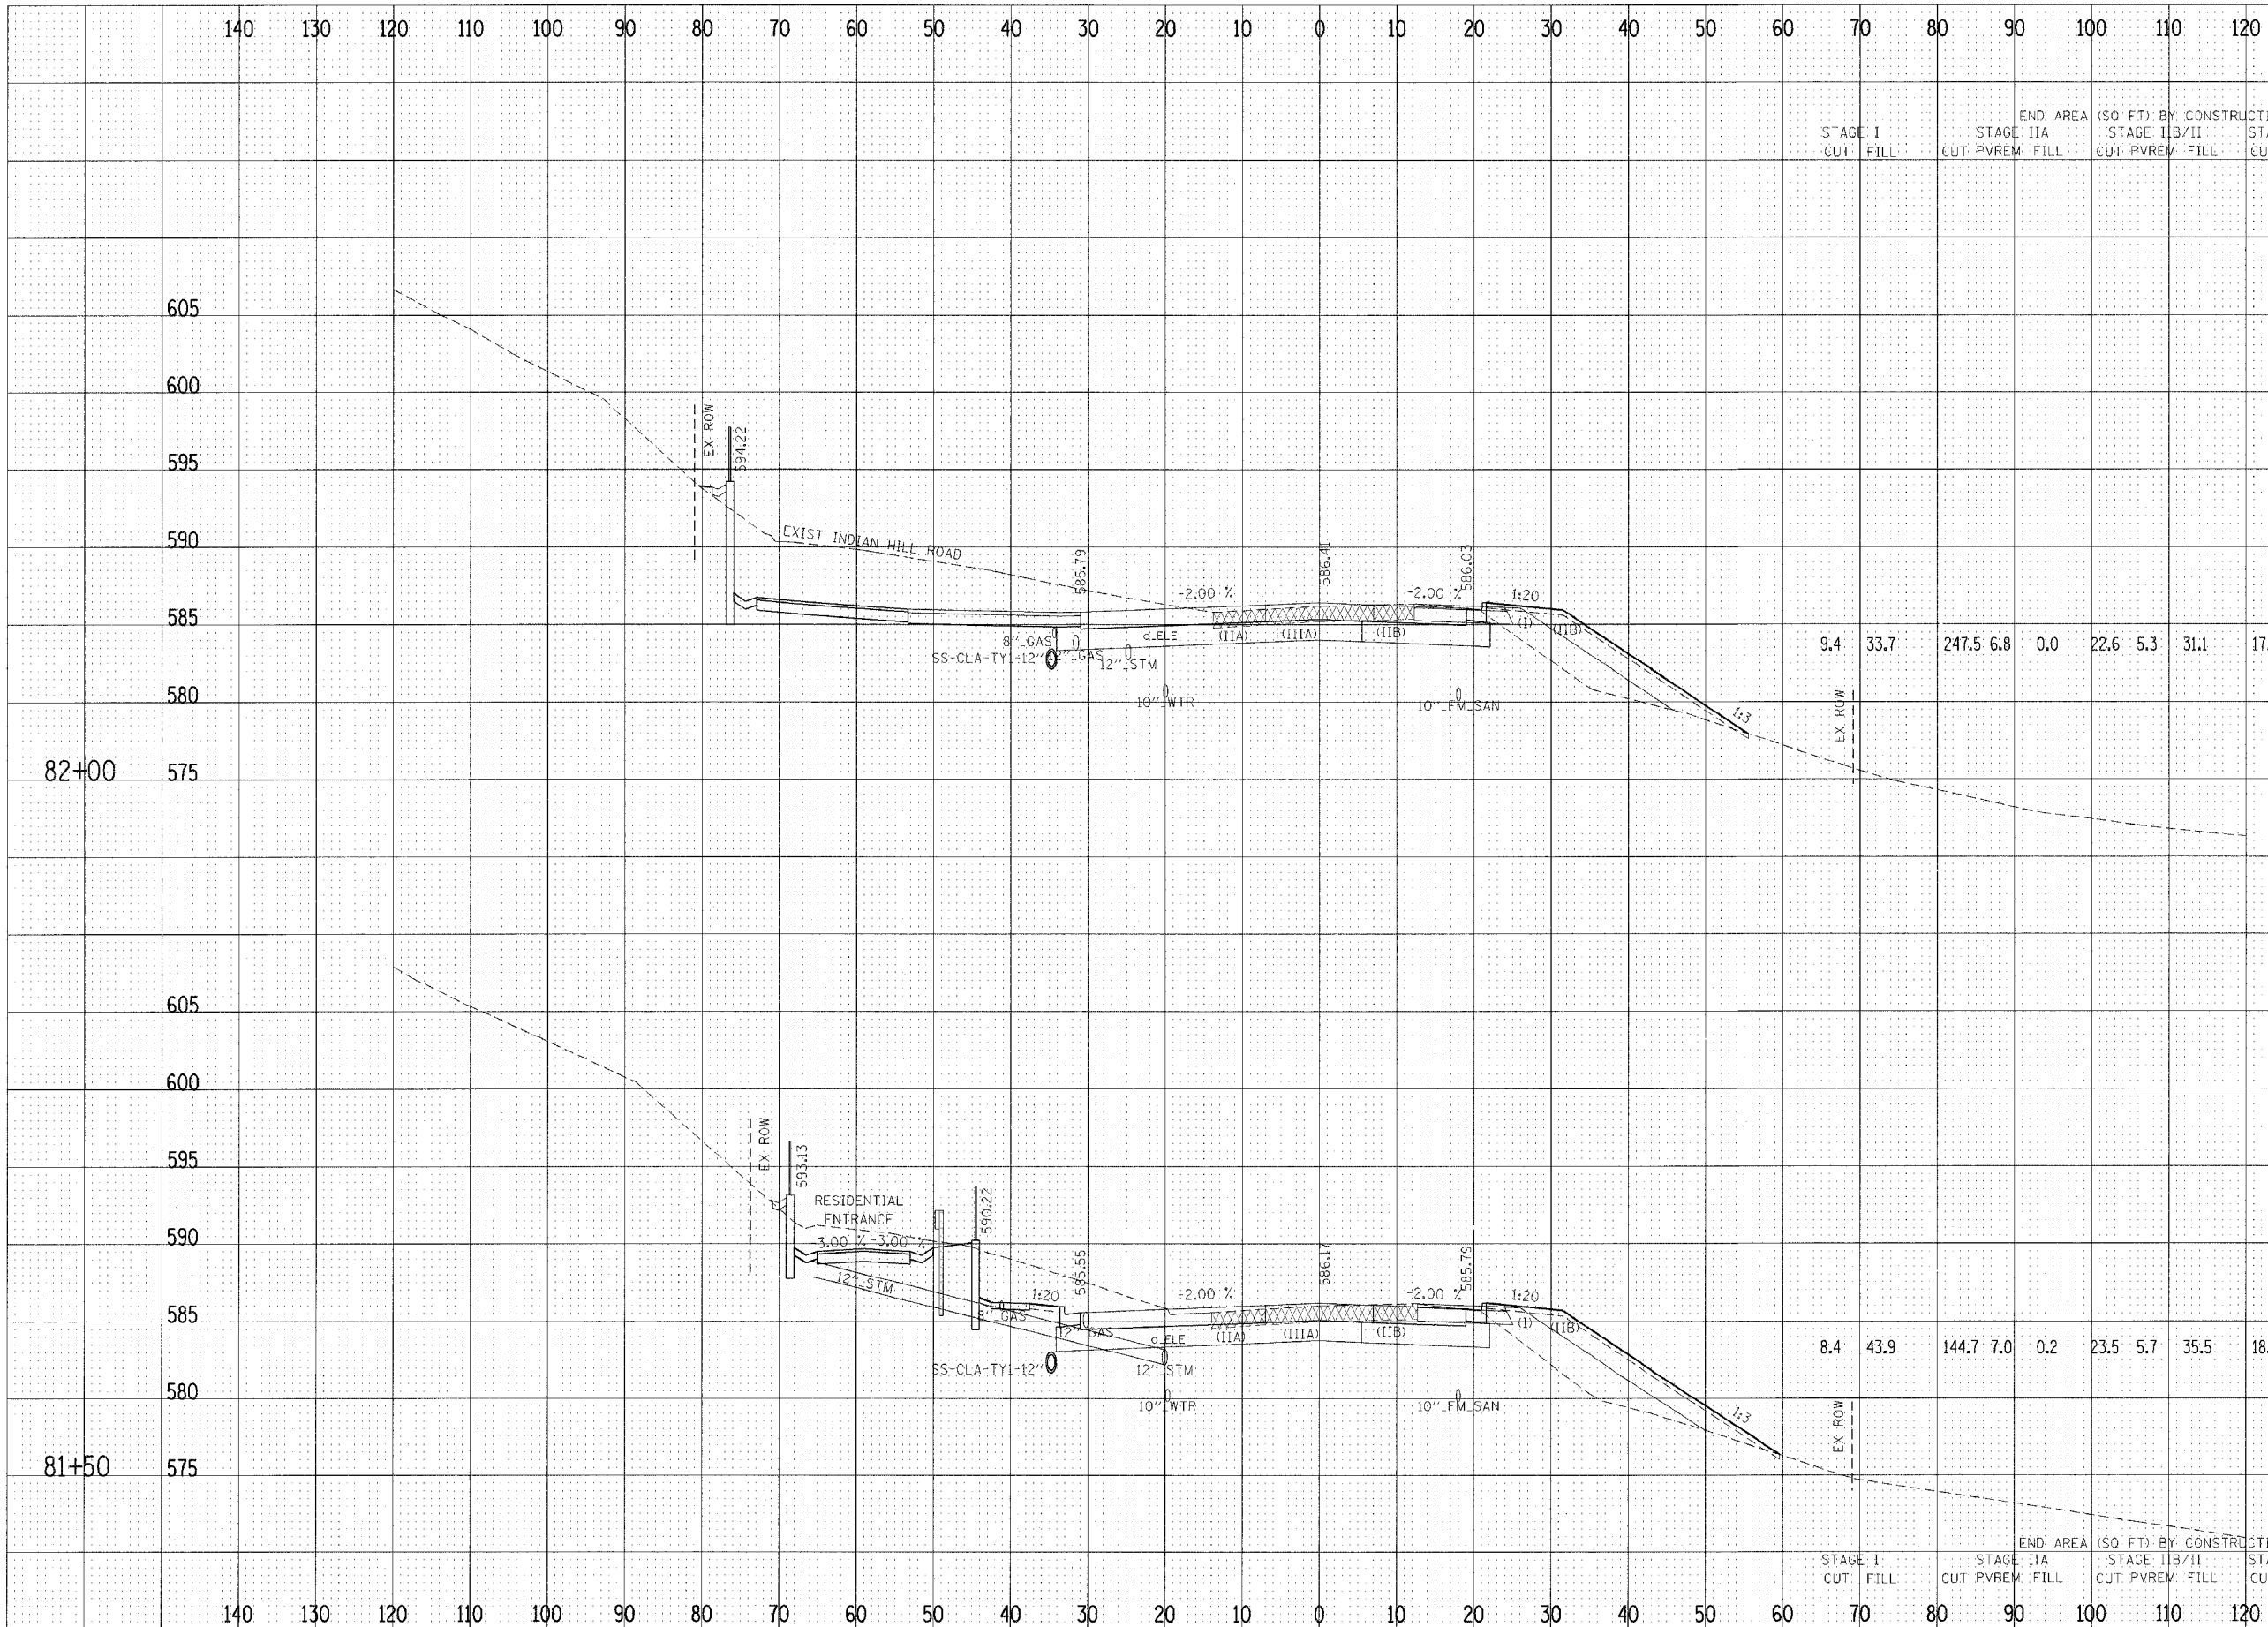

END AREA (SQ FT)	BY	CONSTRUCTION	STAGE	STAGE	STAGE	STAGE	STAGE	STAGE	STAGE	STAGE
8.4	43.9	144.7	7.0	0.2	23.5	5.7	35.5	18.0	14.0	-

CROSS SECTIONS - F.A. 595 (IL RTE 5)

FINAL SURVEY DATE
 SURVEYED BY
 CHECKED BY
 NOTED BY
 AREAS CHECKED

ORIGINAL SURVEY DATE
 SURVEYED BY
 CHECKED BY
 NOTED BY
 AREAS CHECKED