


FINISH SURVEYED SURFACE DATE
 SURVEYED SURFACE DATE
 NOTE BOOK TEMPLATE
 APFAS AREAS
 APFAS CHECKED

ORIGINAL SURVEYED SURFACE DATE
 SURVEYED SURFACE DATE
 NOTE BOOK TEMPLATE
 APFAS AREAS
 APFAS CHECKED

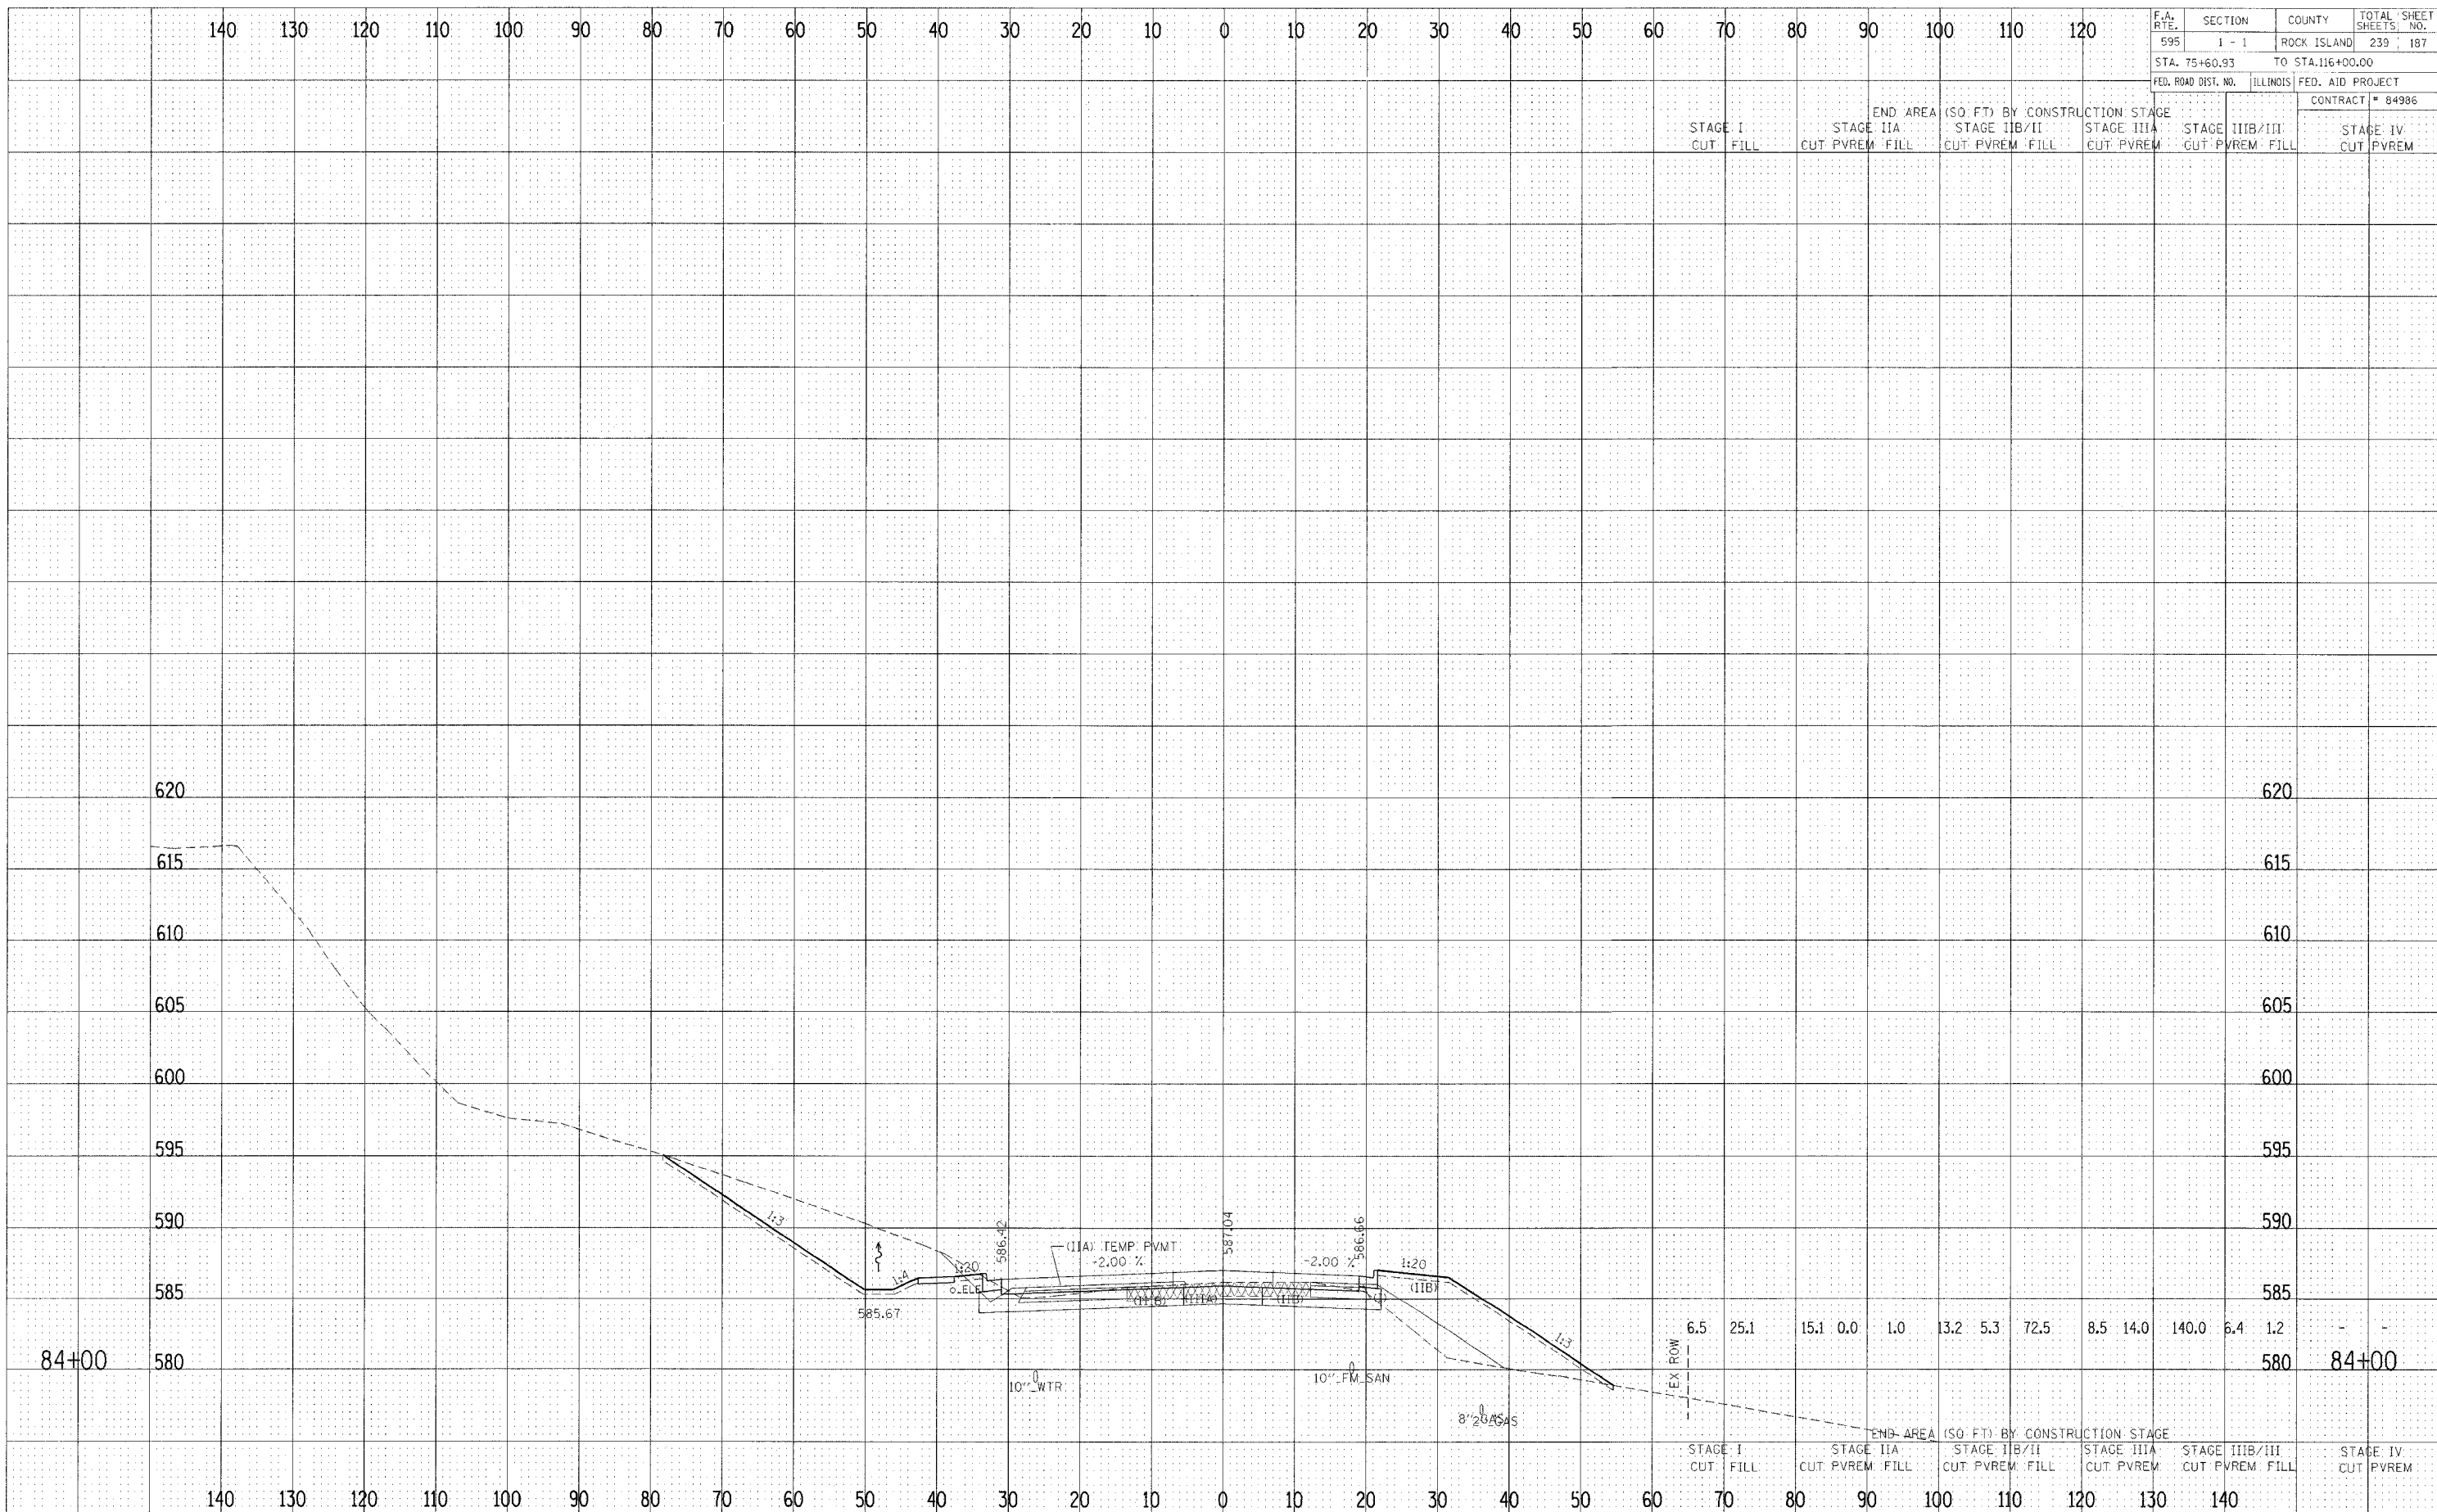

F.A. RTE.	SECTION	COUNTY	TOTAL SHEET SHEETS, NO.
595	I - 1	ROCK ISLAND	239 / 187
STA. 75+60.93		TO STA. 116+00.00	
FED. ROAD DIST. NO.	ILLINOIS	FED. AID PROJECT	
		CONTRACT # 84986	

STAGE I		STAGE II		STAGE III		STAGE IIII		STAGE IV	
CUT	FILL	CUT	PVREM	FILL	CUT	PVREM	FILL	CUT	PVREM

STAGE I		STAGE II		STAGE IIIB/II		STAGE IIIA		STAGE IIIIB/IIII		STAGE IV		
CUT	FILL	CUT	PVREM	FILL	CUT	PVREM	FILL	CUT	PVREM	FILL	PVREM	
6.5	25.1	15.1	0.0	1.0	13.2	5.3	72.5	8.5	14.0	140.0	6.4	1.2

CROSS SECTIONS - F.A. 595 (IL RTE 5)