


DATE	BY
APPROVED	SURVEYED
NOTED	NOTED
REVISIONS	REVISIONS
NO.	NO.

DATE	BY
APPROVED	SURVEYED
NOTED	NOTED
REVISIONS	REVISIONS
NO.	NO.

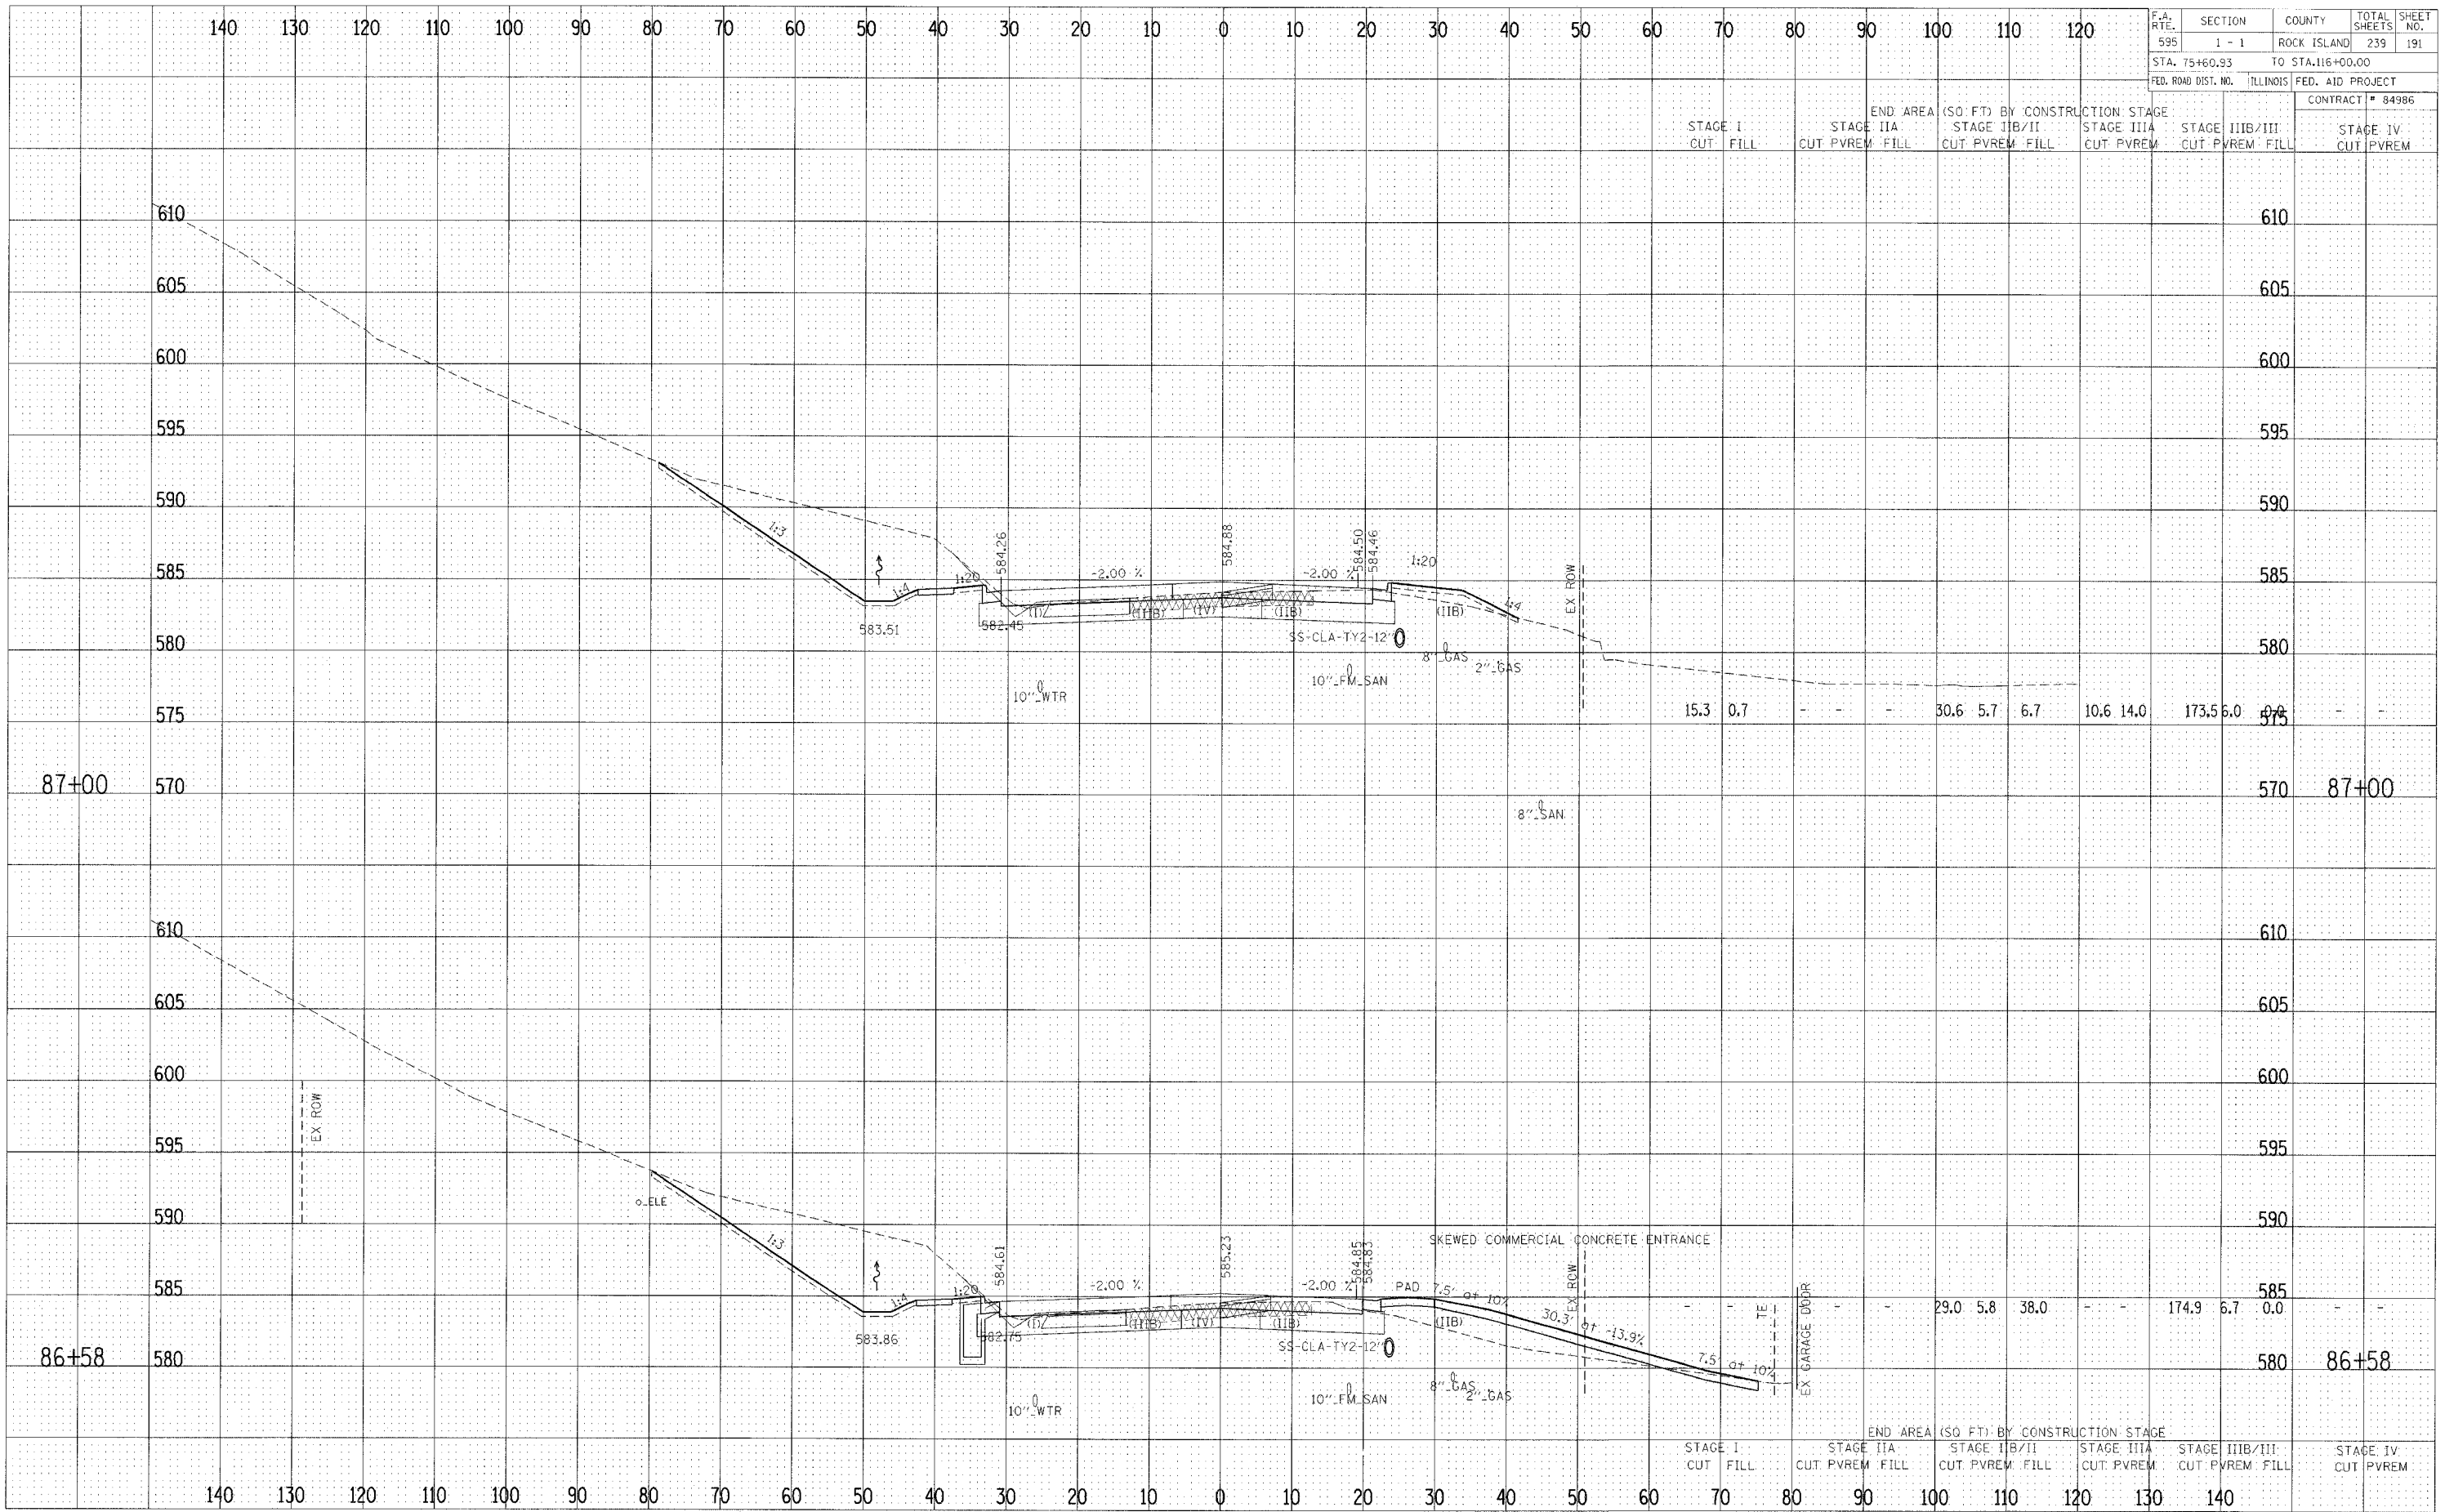

F.A. RTE.	SECTION	COUNTY	TOTAL SHEETS	SHEET NO.
595	1 - 1	ROCK ISLAND	239	191
STA. 75+60.93		TO STA. 116+00.00		
FED. ROAD DIST. NO.	ILLINOIS	FED. AID PROJECT		

CONTRACT # 84986					
STAGE I CUT	STAGE IIA CUT PVREM	STAGE IIB/II CUT PVREM	STAGE IIIA CUT PVREM	STAGE IIIB/IIICUT PVREM	STAGE IV CUT PVREM

END AREA (SQ. FT.) BY CONSTRUCTION STAGE					
STAGE I CUT	STAGE IIA CUT PVREM	STAGE IIB/II CUT PVREM	STAGE IIIA CUT PVREM	STAGE IIIB/IIICUT PVREM	STAGE IV CUT PVREM
15.3	0.7	-	-	30.6 5.7 6.7	10.6 14.0 173.5 6.0

END AREA (SQ. FT.) BY CONSTRUCTION STAGE					
STAGE I CUT	STAGE IIA CUT PVREM	STAGE IIB/II CUT PVREM	STAGE IIIA CUT PVREM	STAGE IIIB/IIICUT PVREM	STAGE IV CUT PVREM
-	-	-	-	29.0 5.8 38.0	174.9 6.7 0.0

CROSS SECTIONS - F.A. 595 (IL RTE 5)