

140 130 120 110 100 90 80 70 60 50 40 30 20 10 0 10 20 30 40 50 60 70 80 90 100 110 120

F.A. RTE.	SECTION	COUNTY	TOTAL SHEETS	SHEET NO.
595	1 - 1	ROCK ISLAND	239	195


STA. 75+60.93 TO STA. 116+00.00

FED. ROAD DIST. NO.	ILLINOIS	FED. AID PROJECT	CONTRACT #
			84986

STAGE I		END AREA		(SQ FT) BY CONSTRUCTION		STAGE IIIA		STAGE IIIIB/IIIC		STAGE IV	
CUT	FILL	CUT	PVREM	FILL	CUT	PVREM	FILL	CUT	PVREM	FILL	CUT

DATE	BY
DATE	BY
DATE	BY

DATE	BY
DATE	BY
DATE	BY

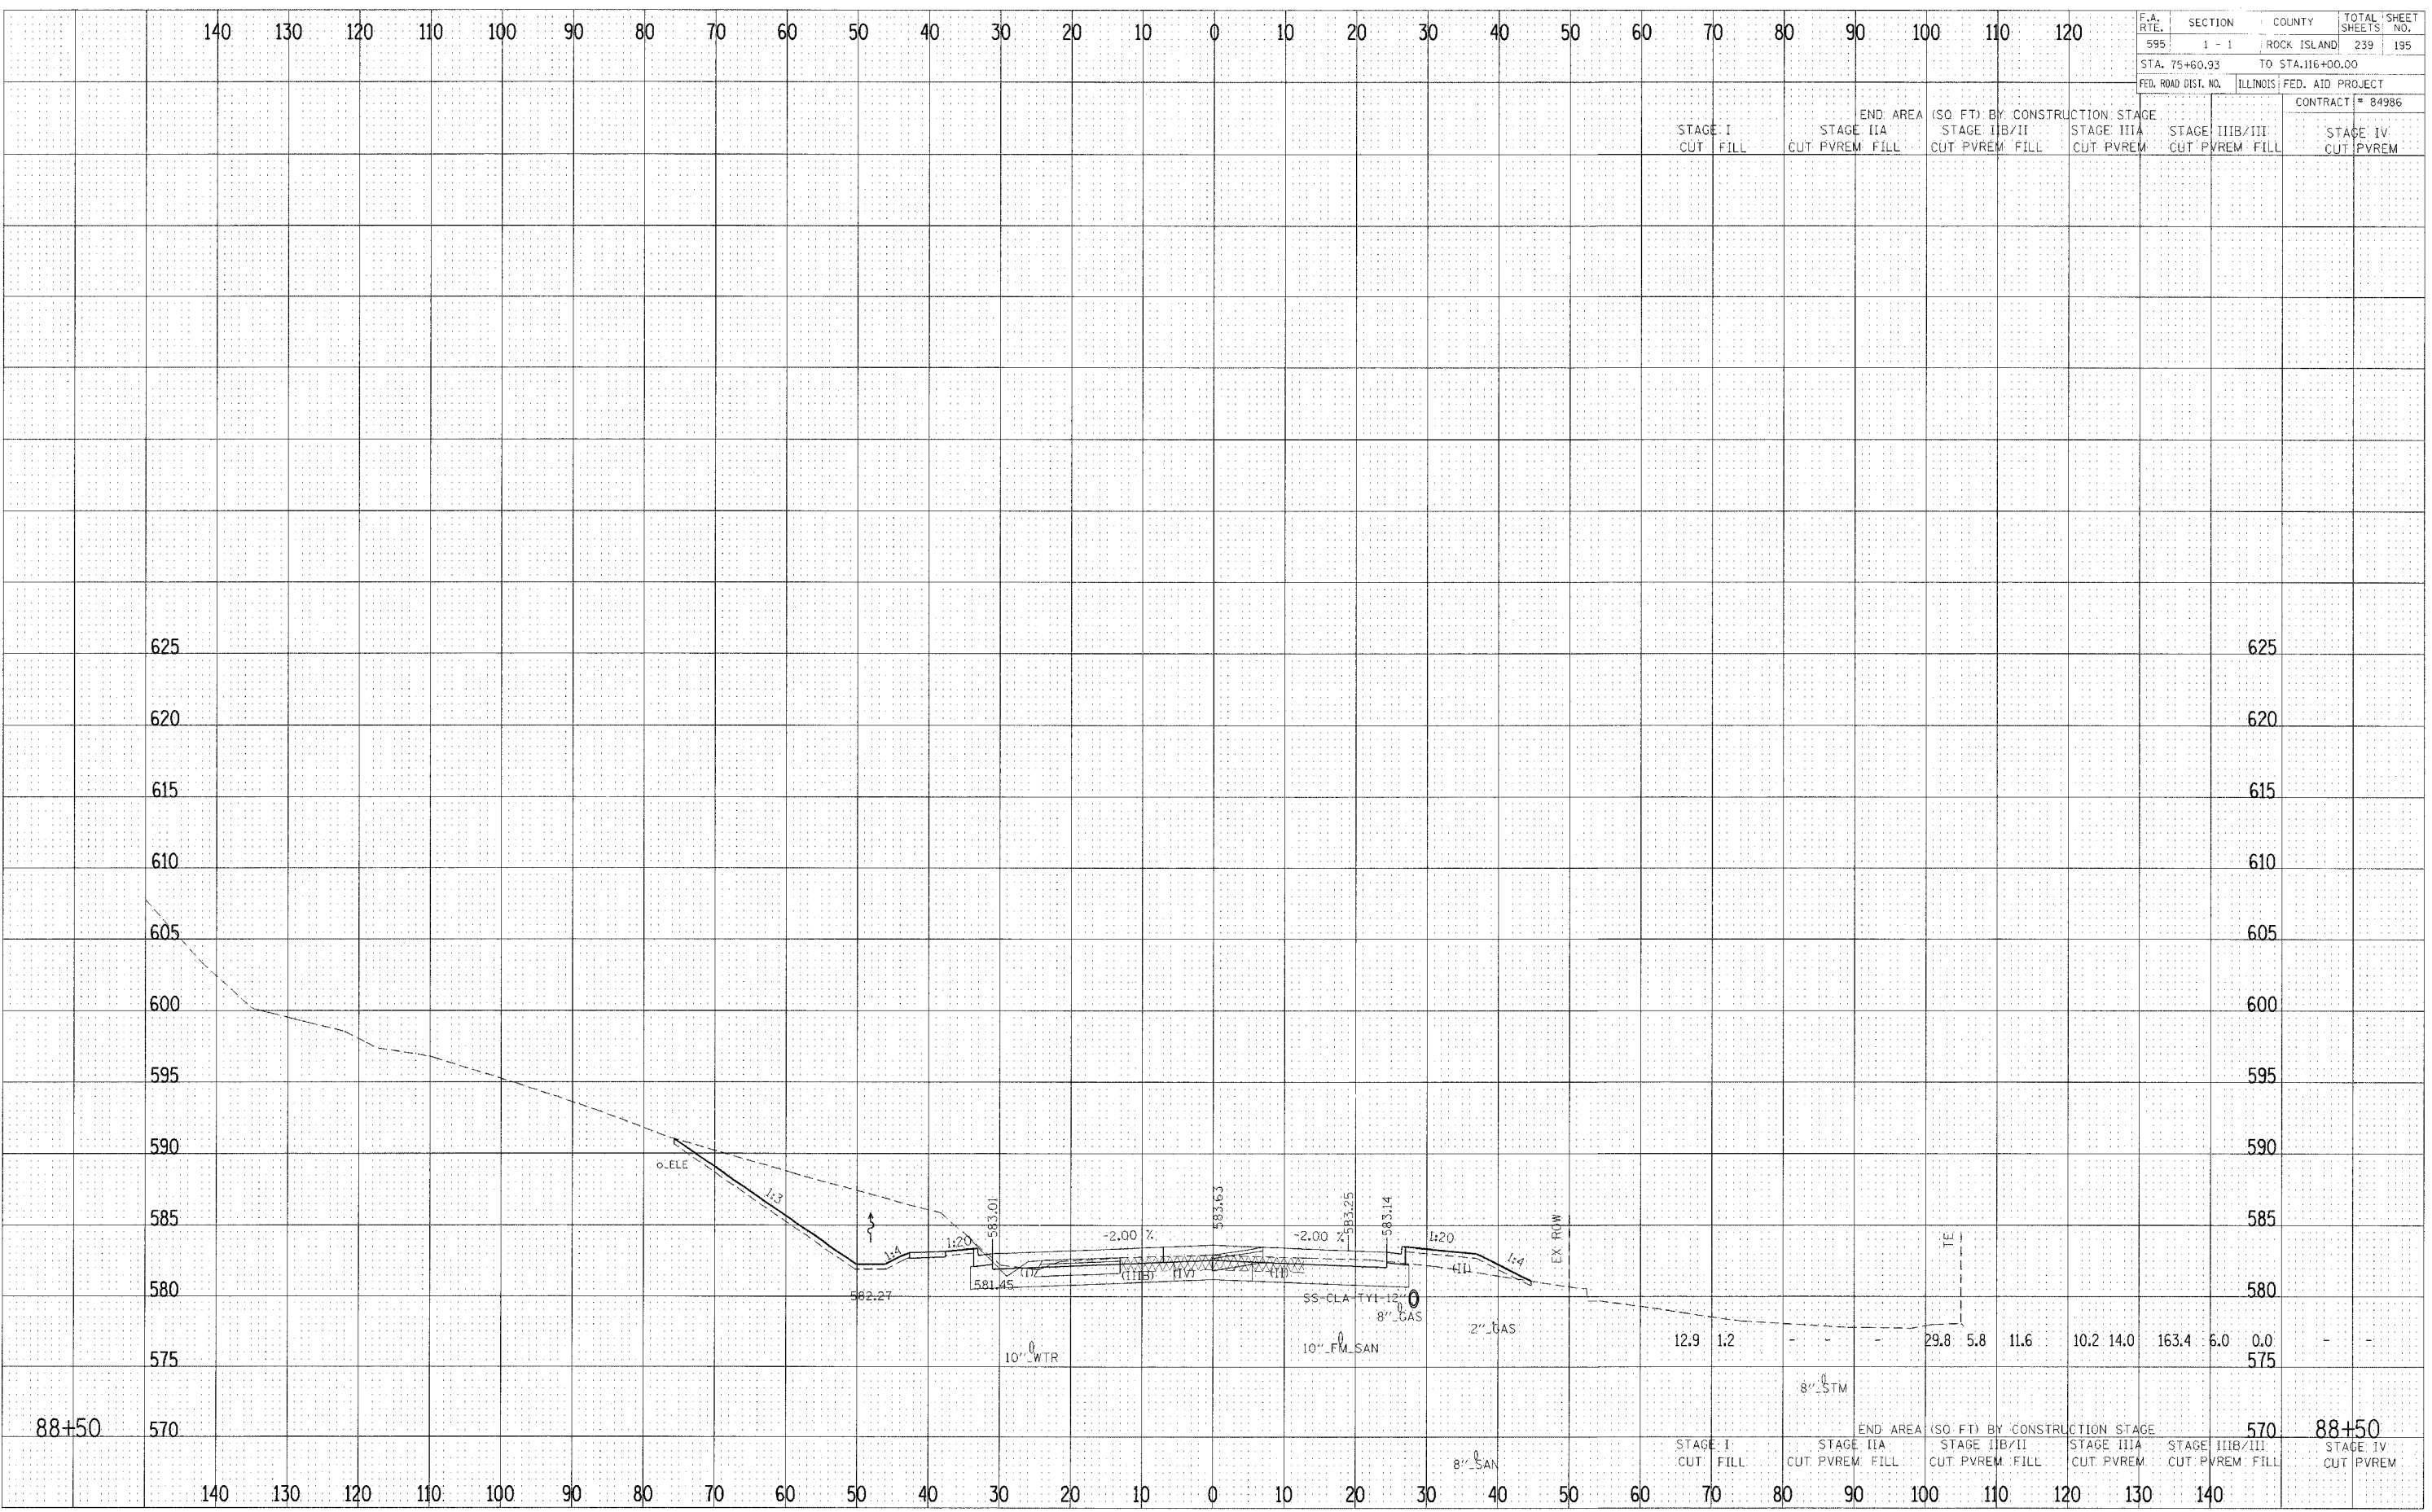

CROSS SECTIONS - F.A. 595 (IL RTE 5)