


DATE: _____ BY: _____
 FINISHED SURVEYED _____
 SURVEYED _____
 DATE: _____ BY: _____
 FINISHED SURVEYED _____
 SURVEYED _____

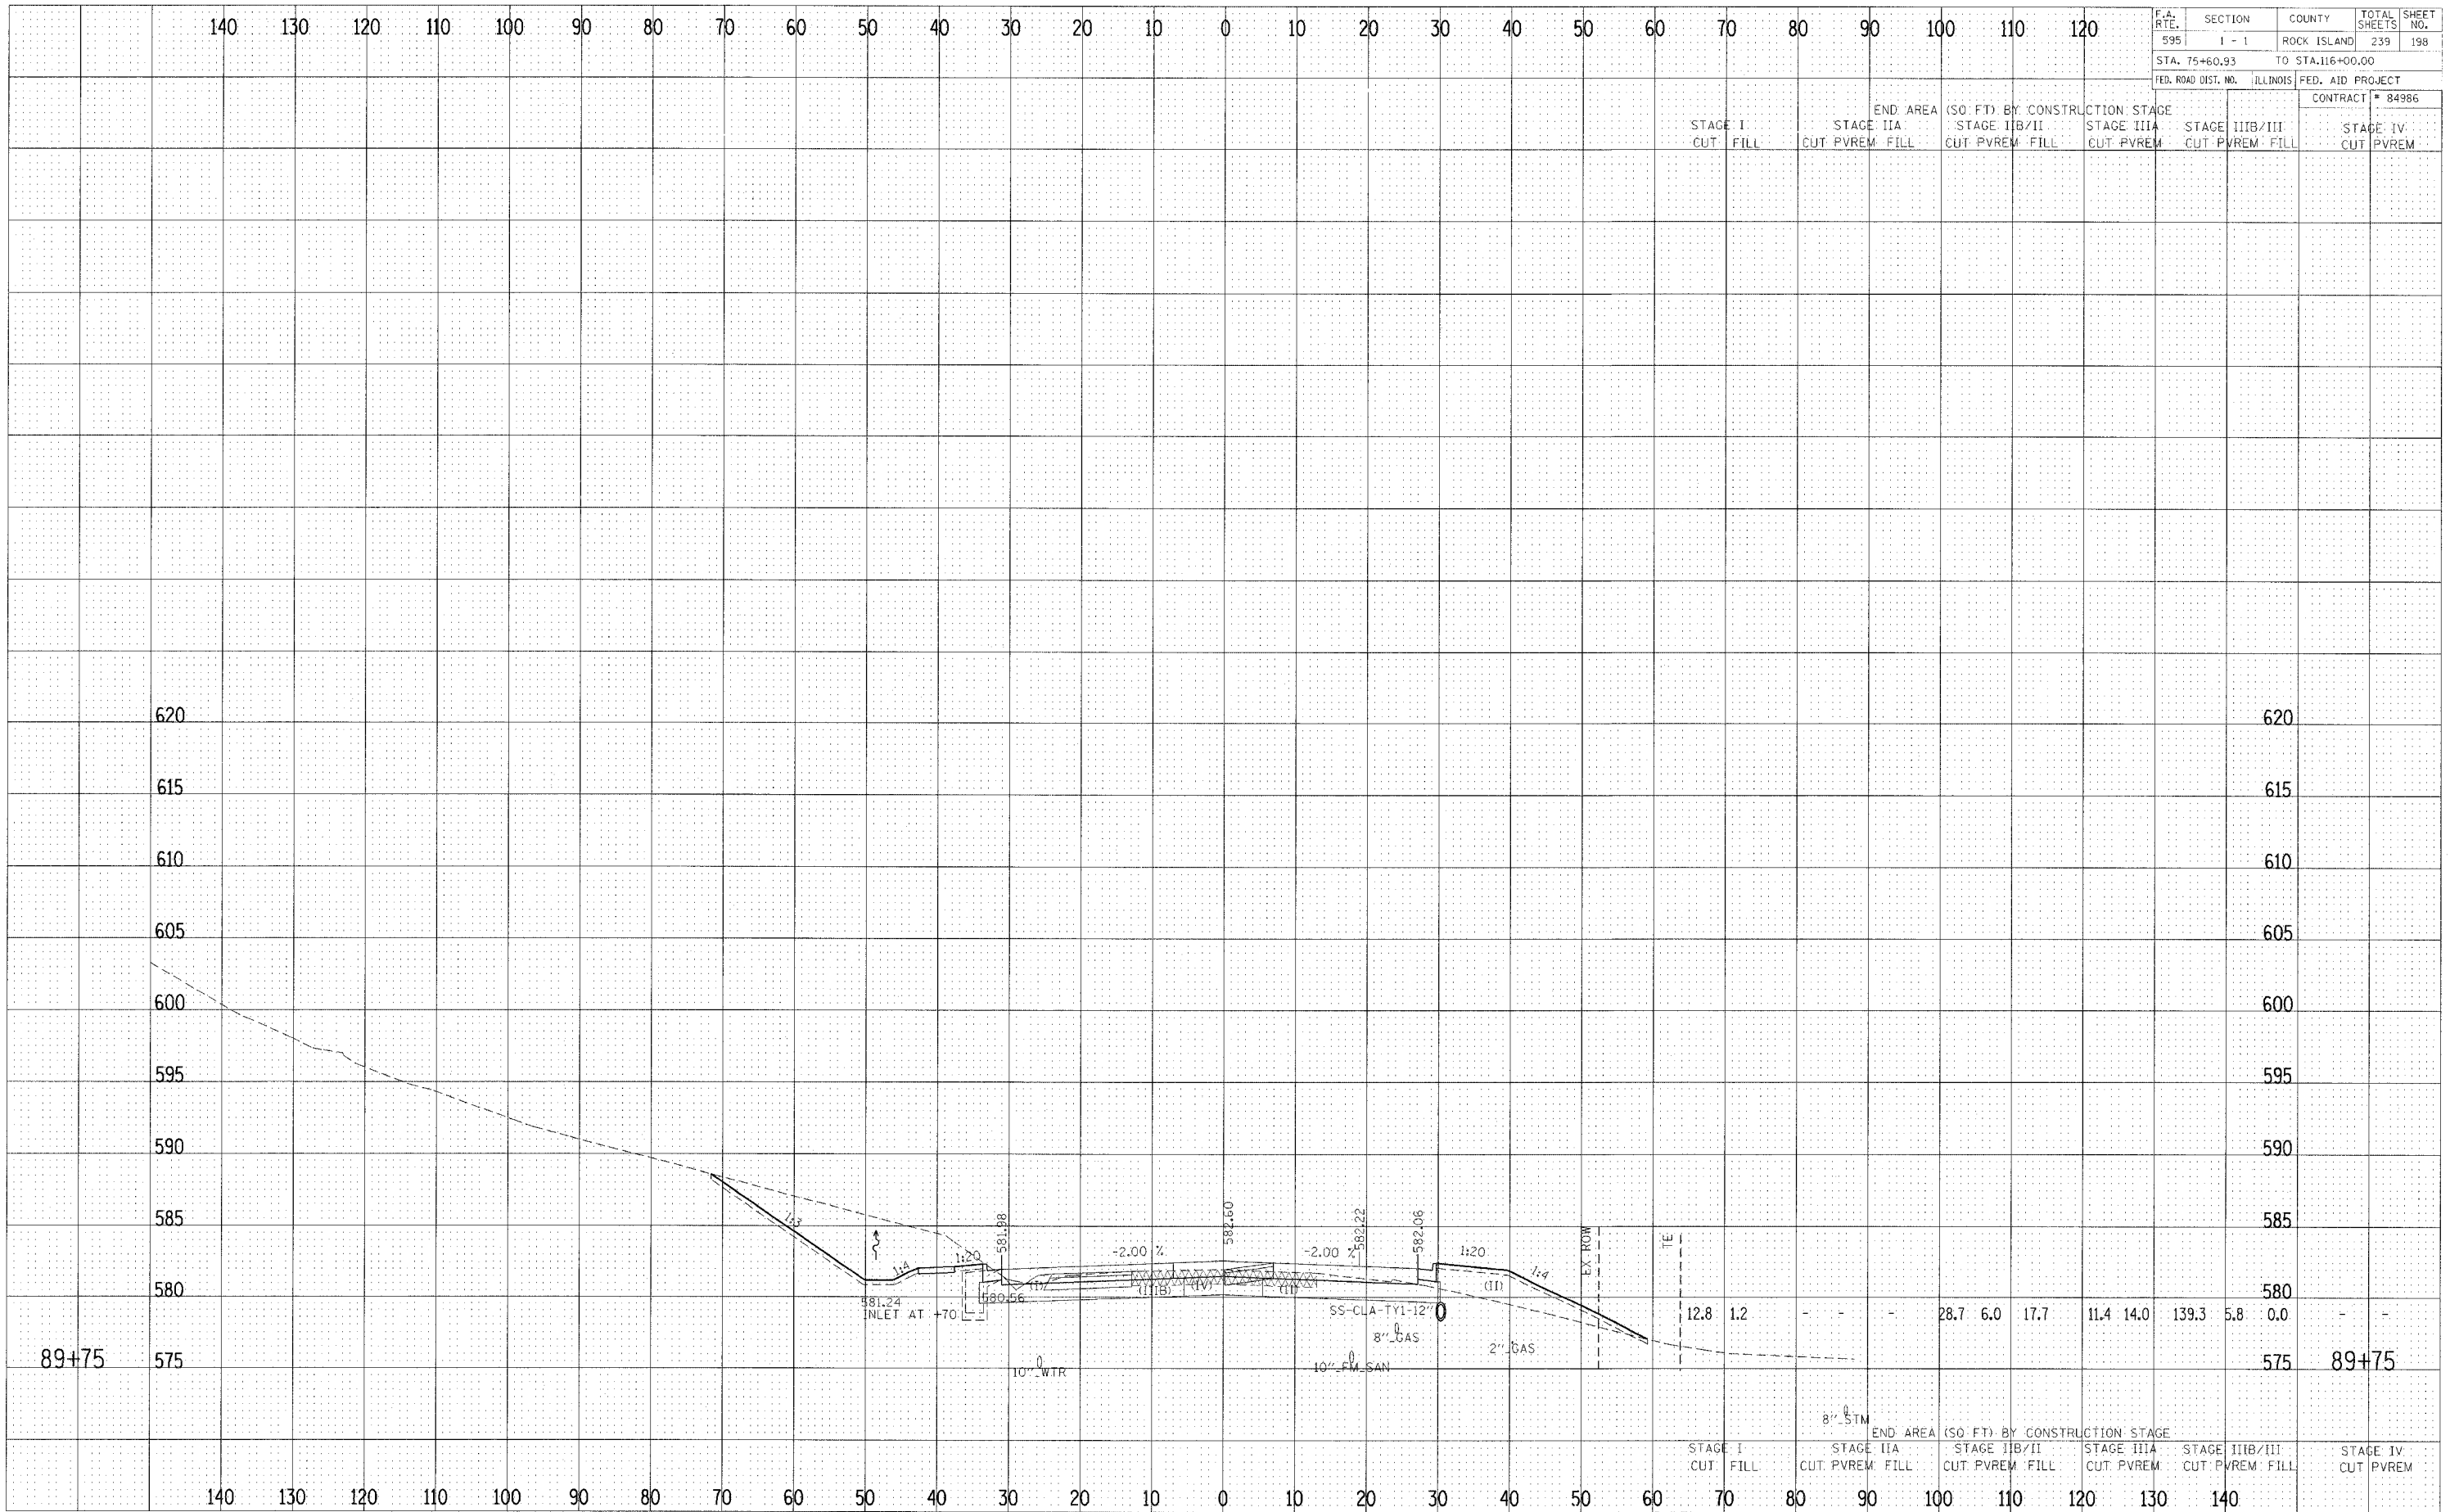

F.A. RTE.	SECTION	COUNTY	TOTAL SHEETS	SHEET NO.
595	1 - 1	ROCK ISLAND	239	198
STA. 75+60.93		TO STA. 116+00.00		
FED. ROAD DIST. NO.	ILLINOIS	FED. AID PROJECT		

CONTRACT # 84986					
STAGE I CUT FILL	STAGE II A CUT PVREM FILL	(SO FT) BY CONSTRUCTION STAGE	STAGE III A CUT PVREM	STAGE III B/III CUT PVREM FILL	STAGE IV CUT PVREM

STAGE I CUT FILL	STAGE II A CUT PVREM FILL	STAGE II B/II CUT PVREM FILL	STAGE III A CUT PVREM	STAGE III B/III CUT PVREM FILL	STAGE IV CUT PVREM
------------------	---------------------------	------------------------------	-----------------------	--------------------------------	--------------------

CROSS SECTIONS - F.A. 595 (IL RTE 5)