


FINA SURVEYED BY DATE
 SURVEYED BY DATE
 NOTE BOOK TEMPLATE
 AREAS CHECKED

ORIGINAL SURVEYED BY DATE
 SURVEYED BY DATE
 NOTE BOOK TEMPLATE
 AREAS CHECKED

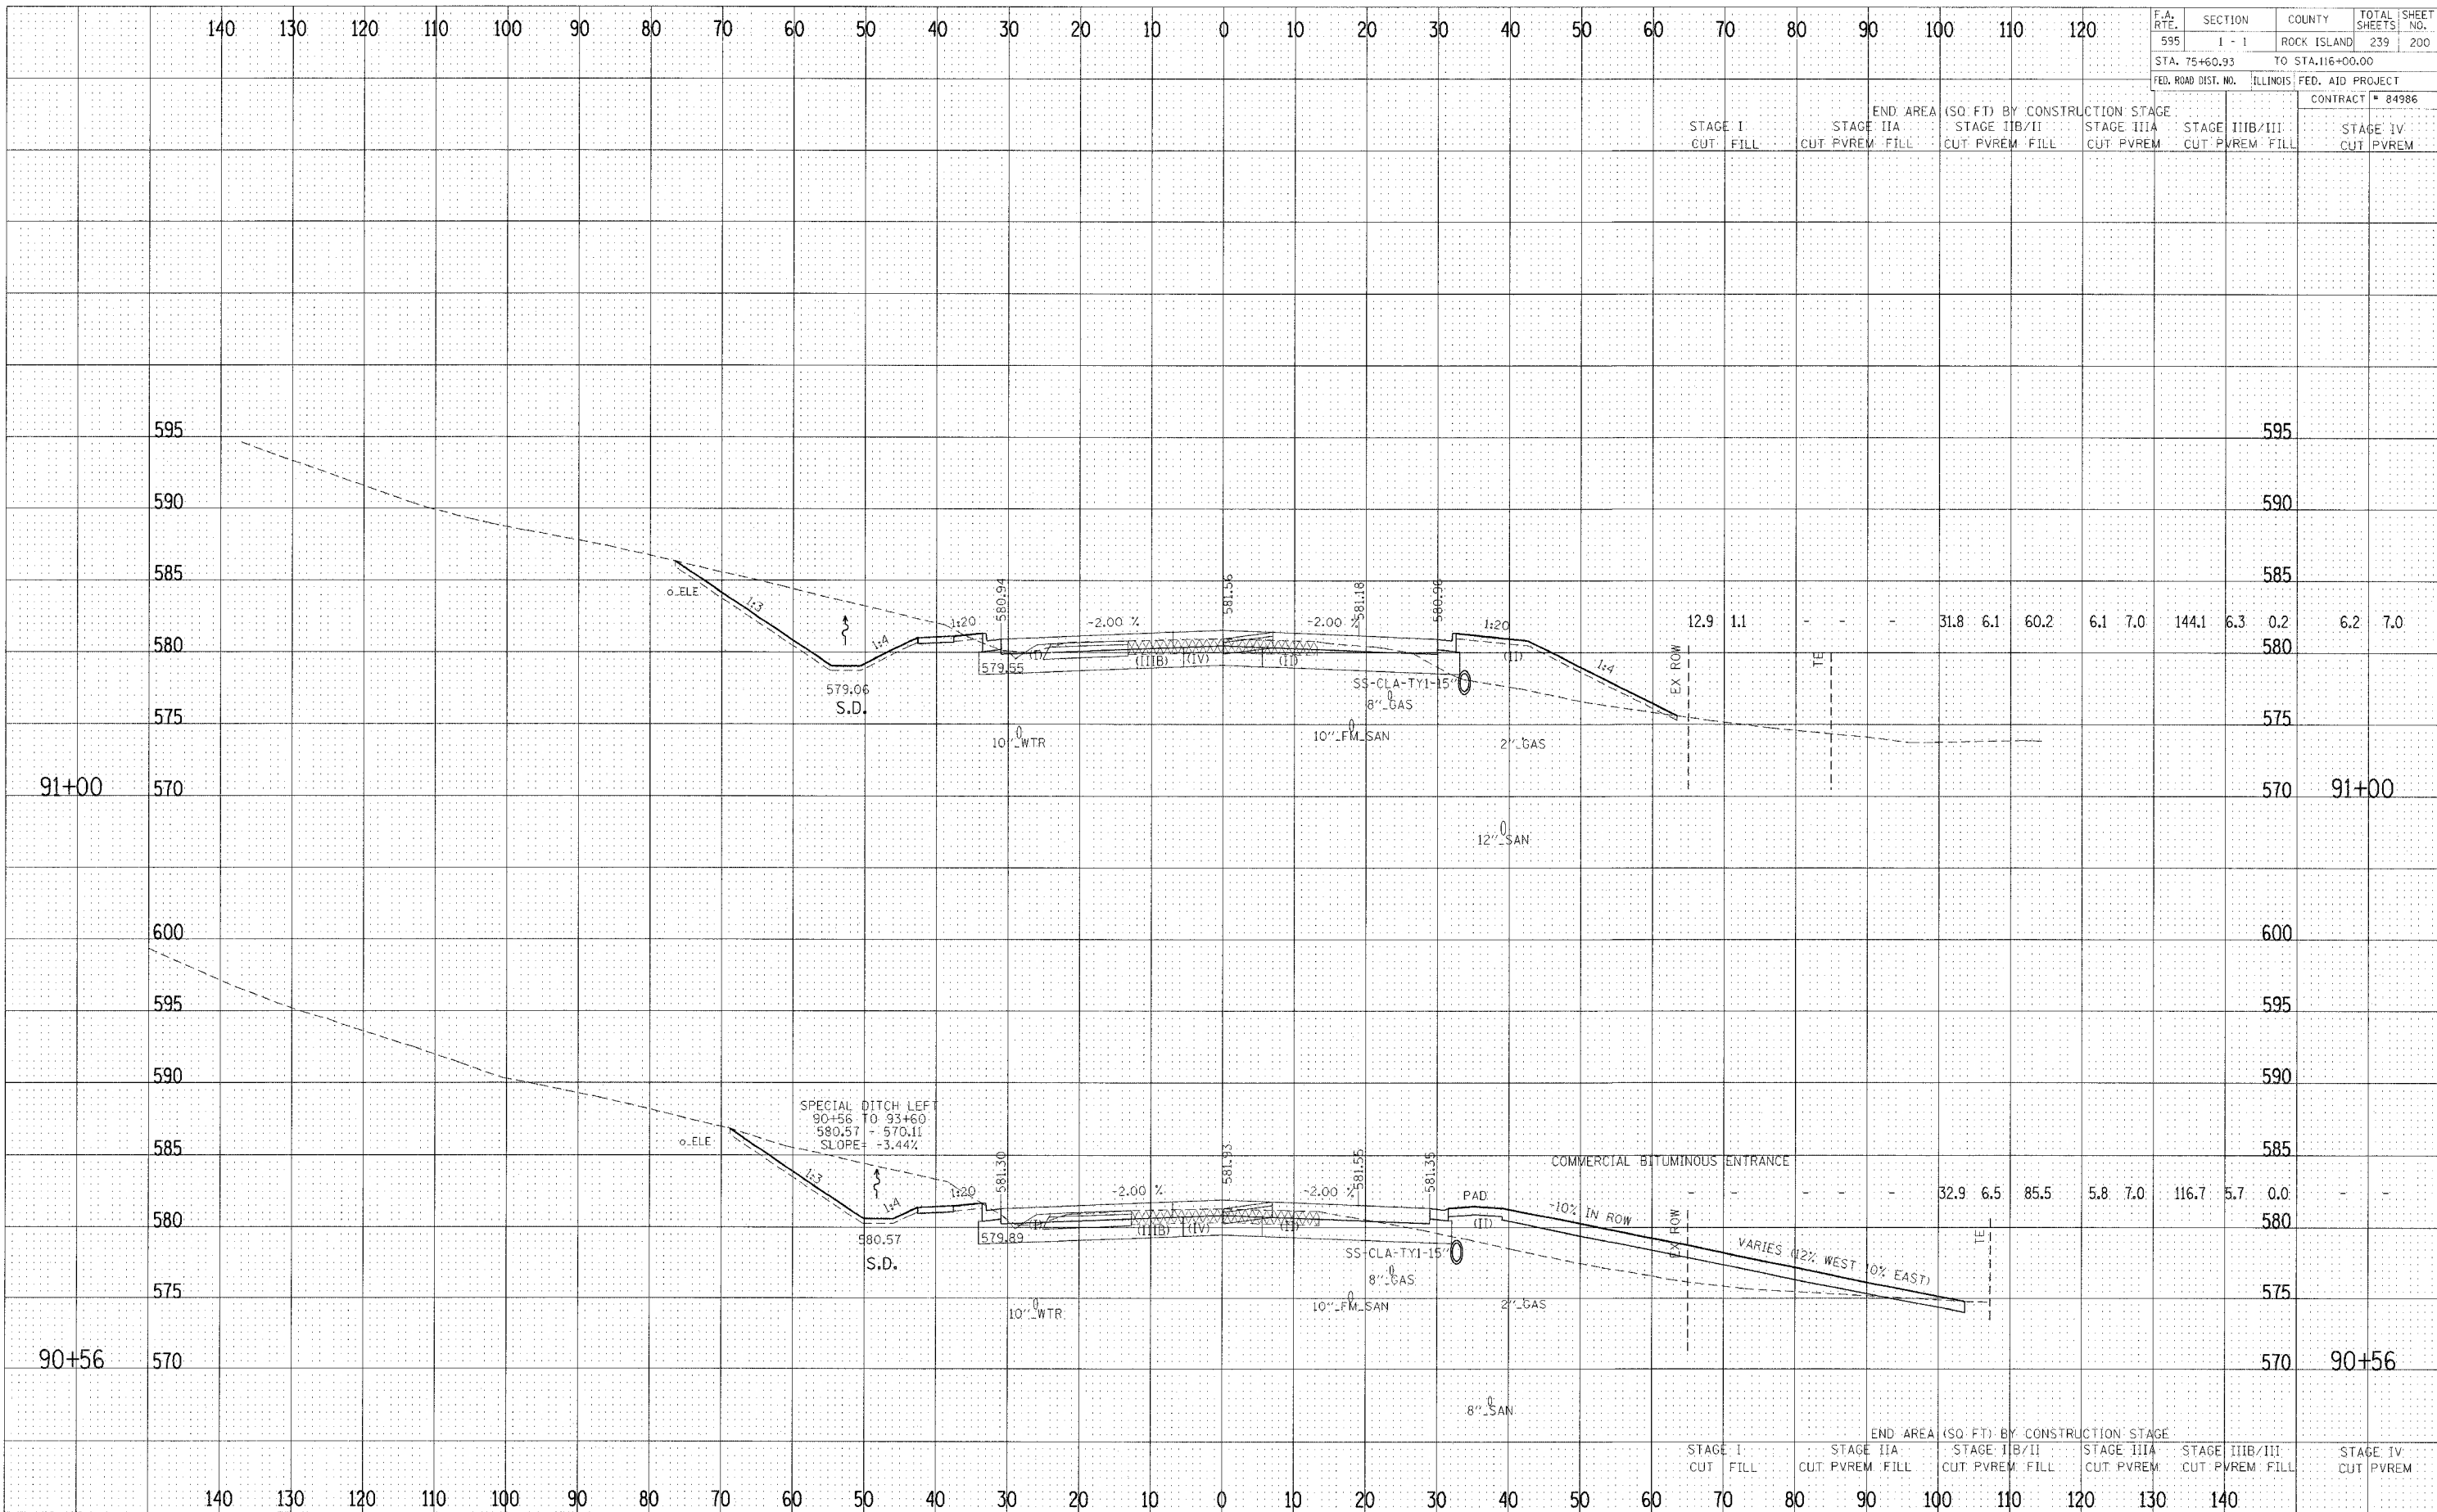

F.A. RTE.	SECTION	COUNTY	TOTAL SHEETS	SHEET NO.
595	I - 1	ROCK ISLAND	239	200
STA. 75+60.93		TO STA. 116+00.00		
FED. ROAD DIST. NO.		ILLINOIS FED. AID PROJECT		
		CONTRACT # 84986		

STAGE I		END AREA		STAGE II		STAGE III		STAGE IIII		STAGE IIII/III		STAGE IV	
CUT	FILL	(SQ. FT)	BY	CUT	PVREM	FILL	CUT	PVREM	CUT	PVREM	FILL	CUT	PVREM

12.9	1.1	-	-	-	31.8	6.1	60.2	6.1	7.0	144.1	6.3	0.2	6.2	7.0
------	-----	---	---	---	------	-----	------	-----	-----	-------	-----	-----	-----	-----

-	-	-	-	-	32.9	6.5	85.5	5.8	7.0	116.7	5.7	0.0	-	-
---	---	---	---	---	------	-----	------	-----	-----	-------	-----	-----	---	---

STAGE I		END AREA		STAGE II		STAGE III		STAGE IIII		STAGE IIII/III		STAGE IV	
CUT	FILL	(SQ. FT)	BY	CUT	PVREM	FILL	CUT	PVREM	CUT	PVREM	FILL	CUT	PVREM

CROSS SECTIONS - F.A. 595 (IL RTE 5)