


F.A. RTE.	SECTION	COUNTY	TOTAL SHEETS	SHEET NO.
595	1 - 1	ROCK ISLAND	239	207
STA. 75+60.93		TO STA. 116+00.00		
FED. ROAD DIST. NO.	ILLINOIS	FED. AID PROJECT		
		CONTRACT # 84986		

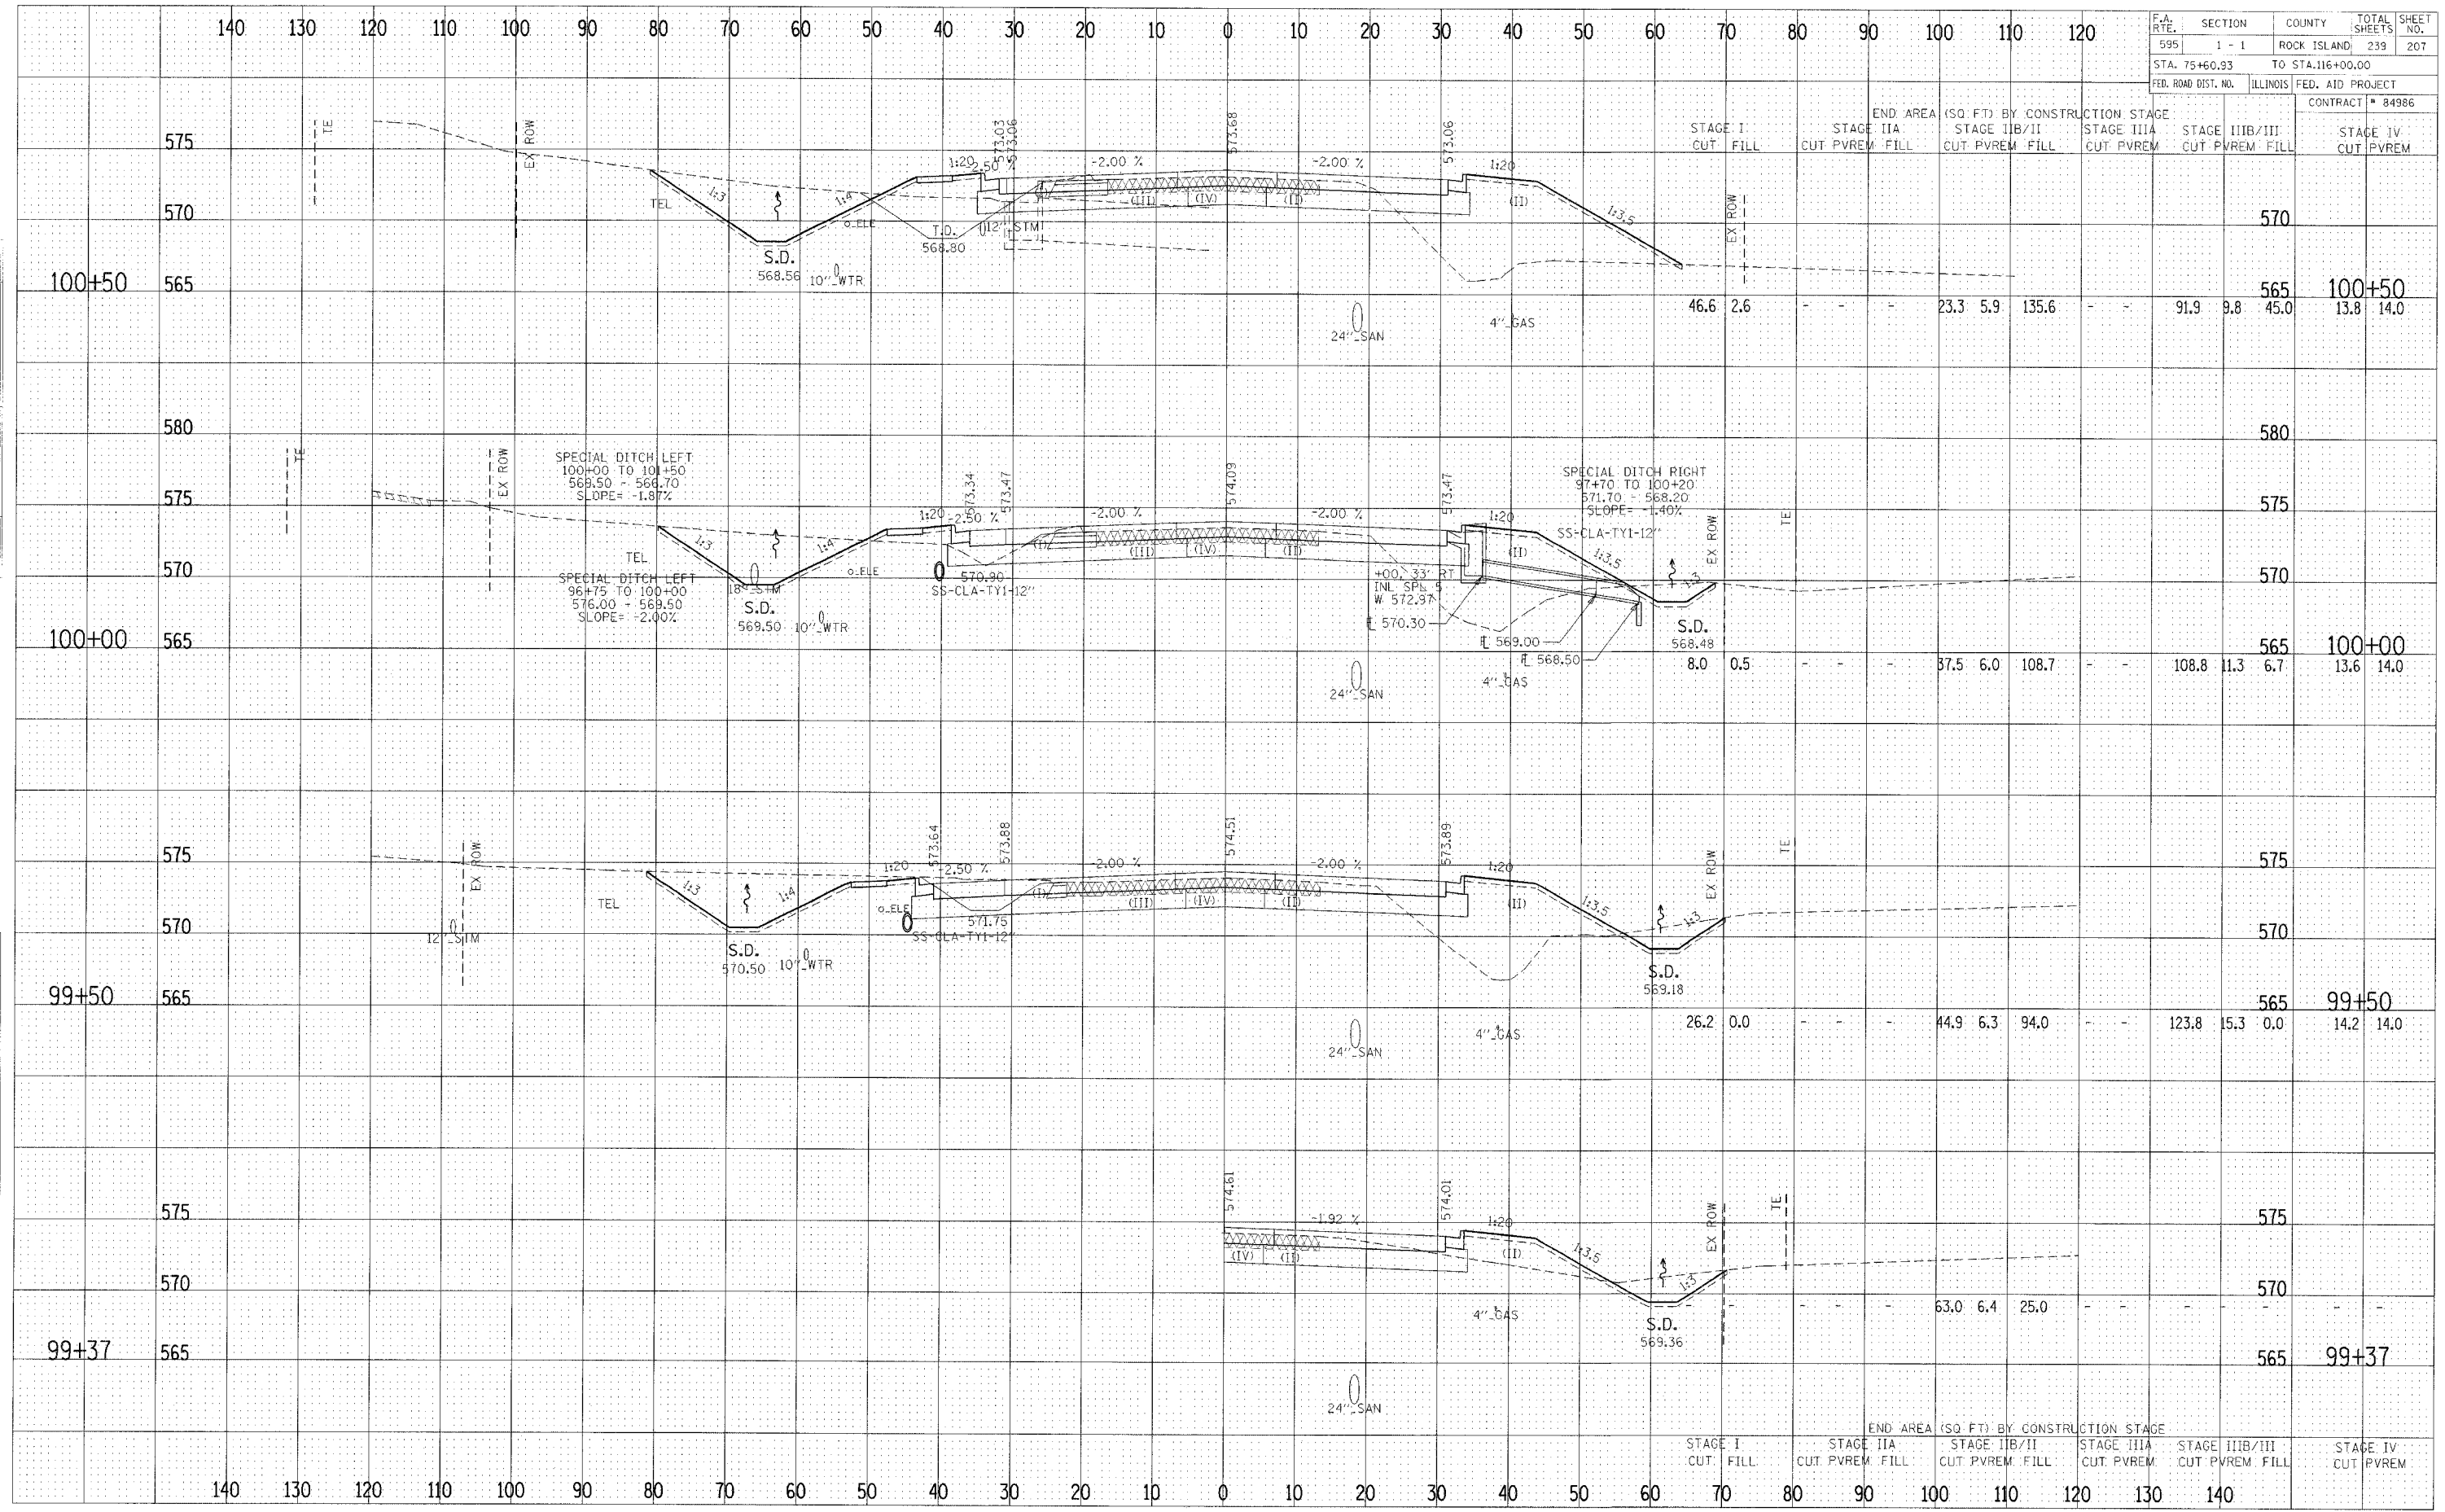

DATE	3/
FINAL SURVEY	
PLotted	
NOTE BOOK	
AREAS CHECKED	

DATE	8/
ORIGINAL SURVEY	
TEMPLATE	
AREAS CHECKED	
NO.	

CROSS SECTIONS - F.A. 595 (IL RTE 5)