


BY: _____ DATE: _____
 FINISHED SURVEY PLOTTED AREAS CHECKED
 SURVEY NO. _____
 DATE _____

BY: _____ DATE: _____
 ORIGINAL SURVEY PLOTTED AREAS CHECKED
 SURVEY NO. _____
 DATE _____

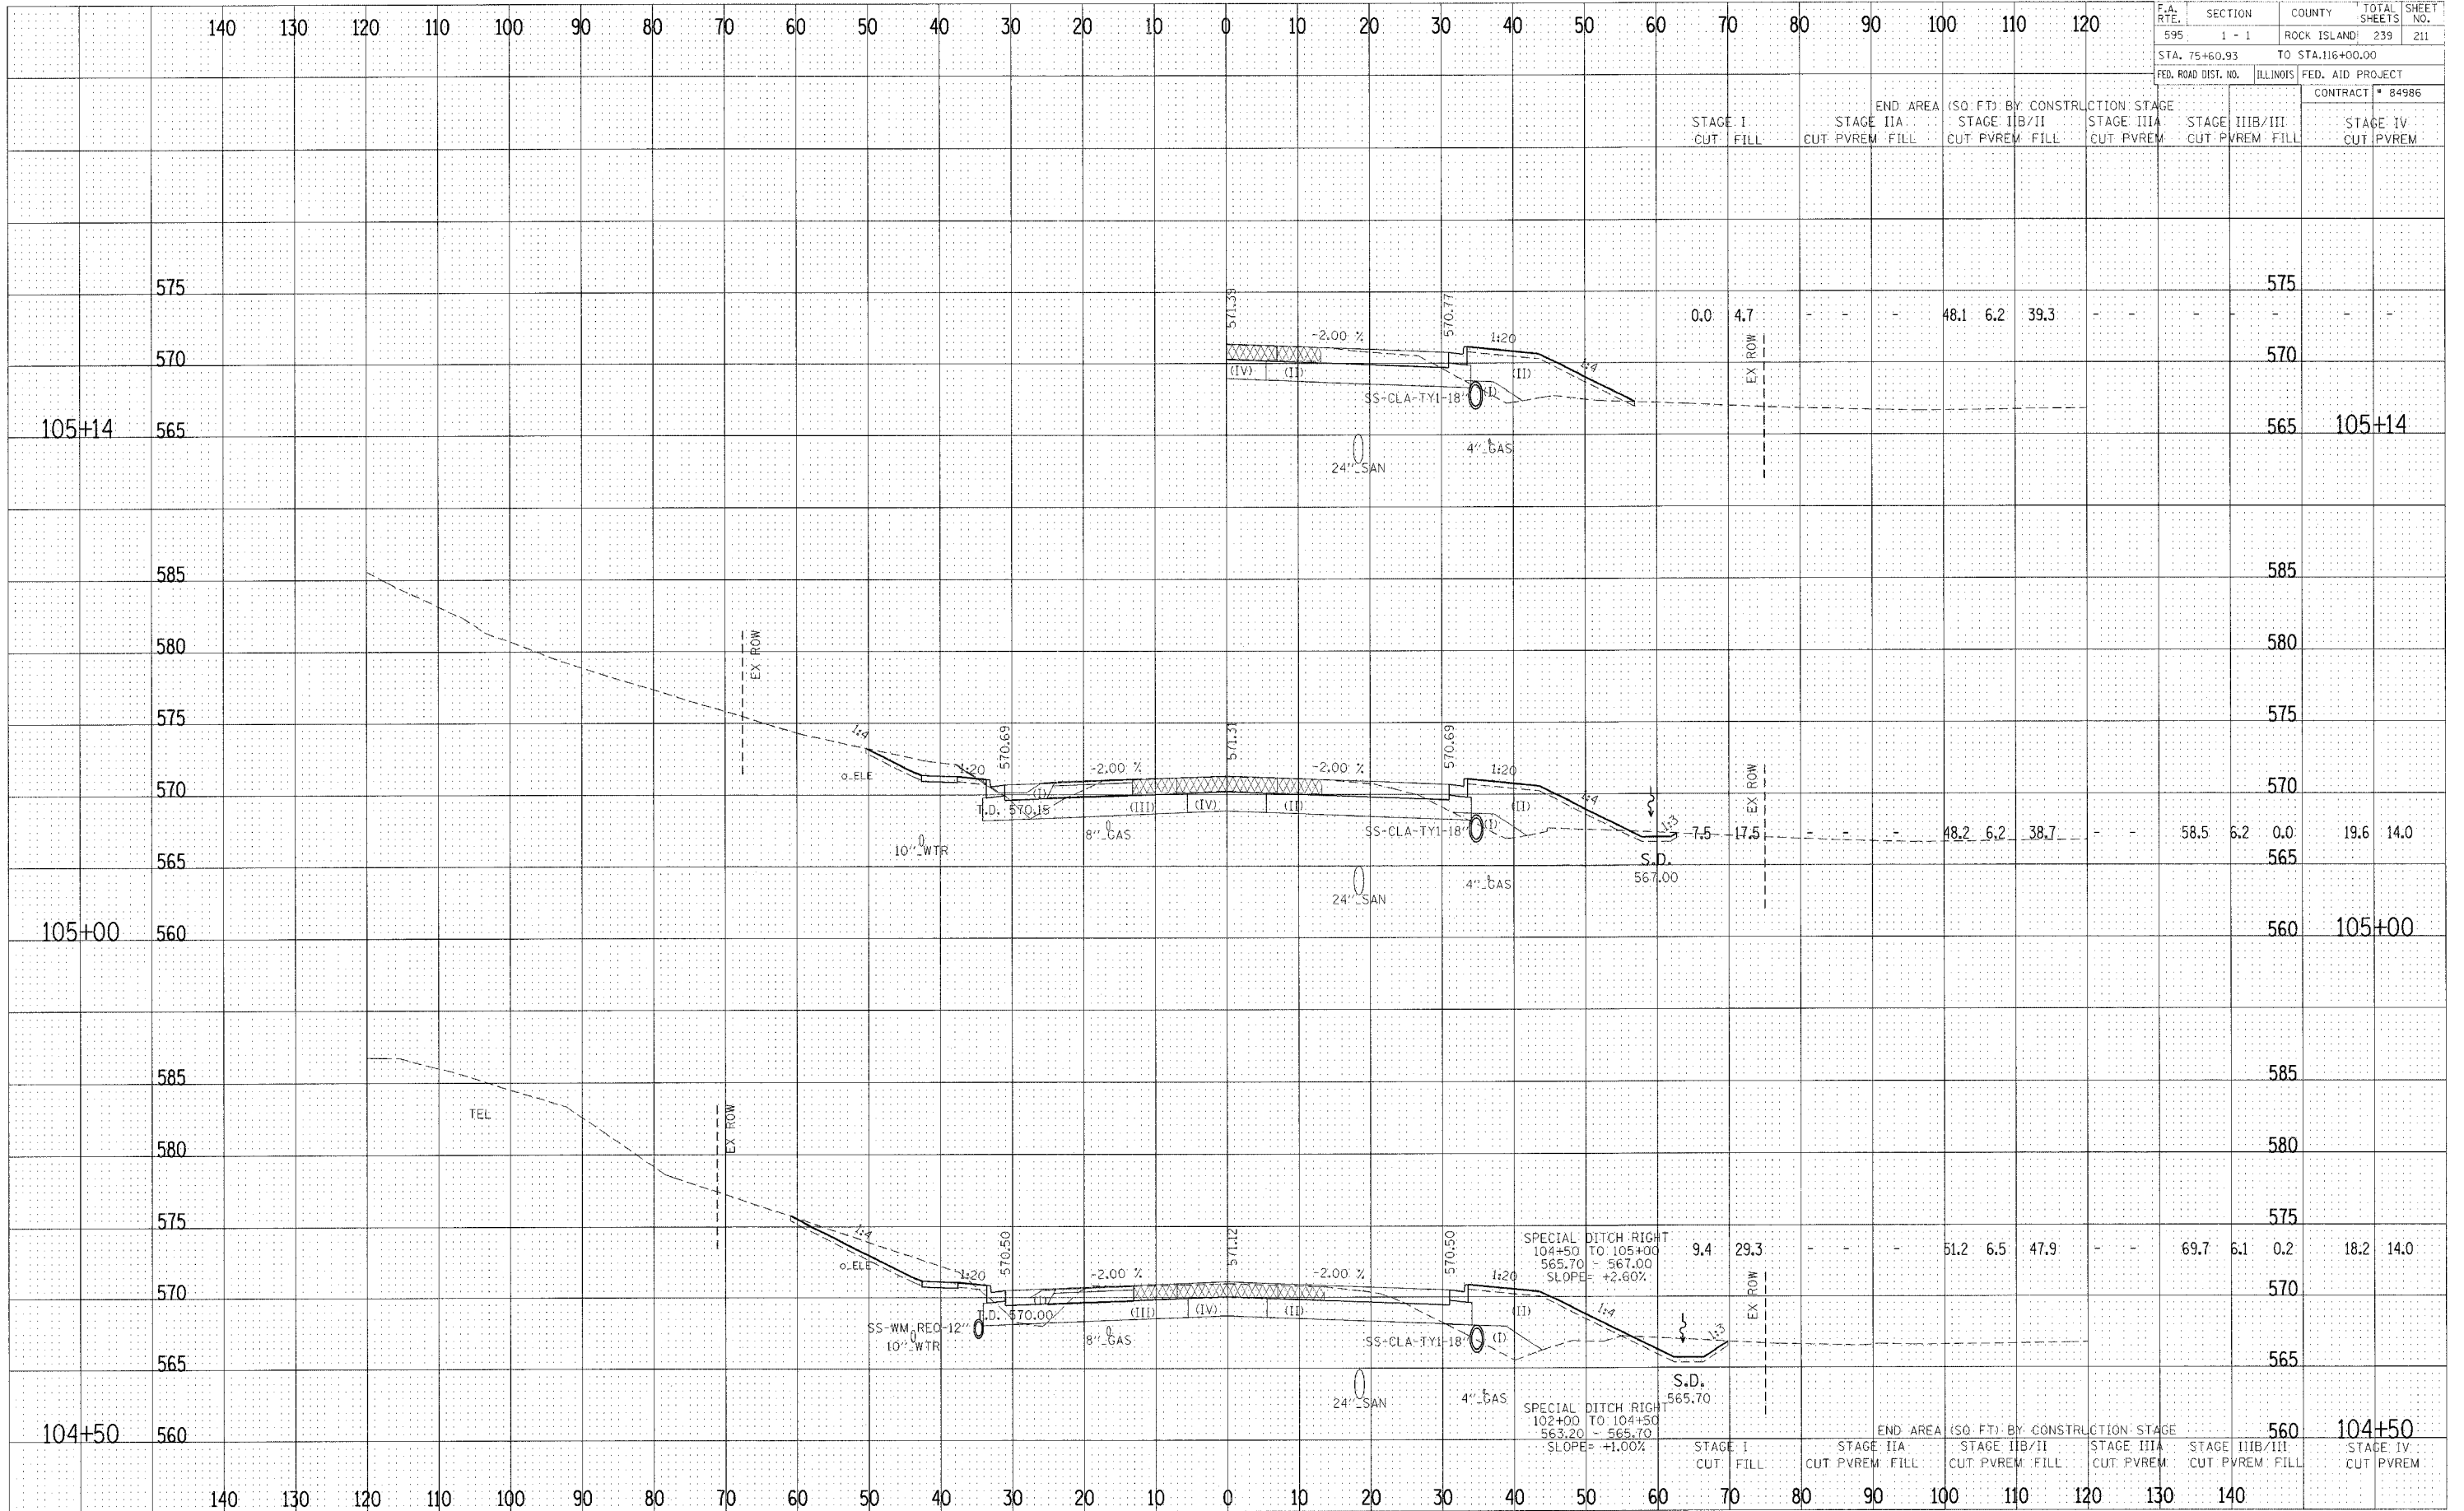

F.A. RTE.	SECTION	COUNTY	TOTAL SHEETS	SHEET NO.
595	1 - 1	ROCK ISLAND	239	211
STA. 75+60.93		TO STA. 116+00.00		
FED. ROAD DIST. NO.		ILLINOIS		
		FED. AID PROJECT		
		CONTRACT # 84986		

STAGE I	STAGE II	STAGE III	STAGE IV
CUT	FILL	CUT	FILL
0.0	4.7	-	-
48.1	6.2	39.3	-
48.2	6.2	38.7	-
58.5	6.2	0.0	19.6
69.7	6.1	0.2	18.2

CROSS SECTIONS - F.A. 595 (IL RTE 5)