


F.A. RTE.	SECTION	COUNTY	TOTAL SHEETS	SHEET NO.
595	1 - 1	ROCK ISLAND	239	216
S/A. 75+60.93		TO STA.116+00.00		
FED. ROAD DIST. NO.	ILLINOIS	FED. AID PROJECT	CONTRACT # 84986	

STAGE I		STAGE II		STAGE III		STAGE IV	
CUT	FILL	CUT	FILL	CUT	FILL	CUT	FILL

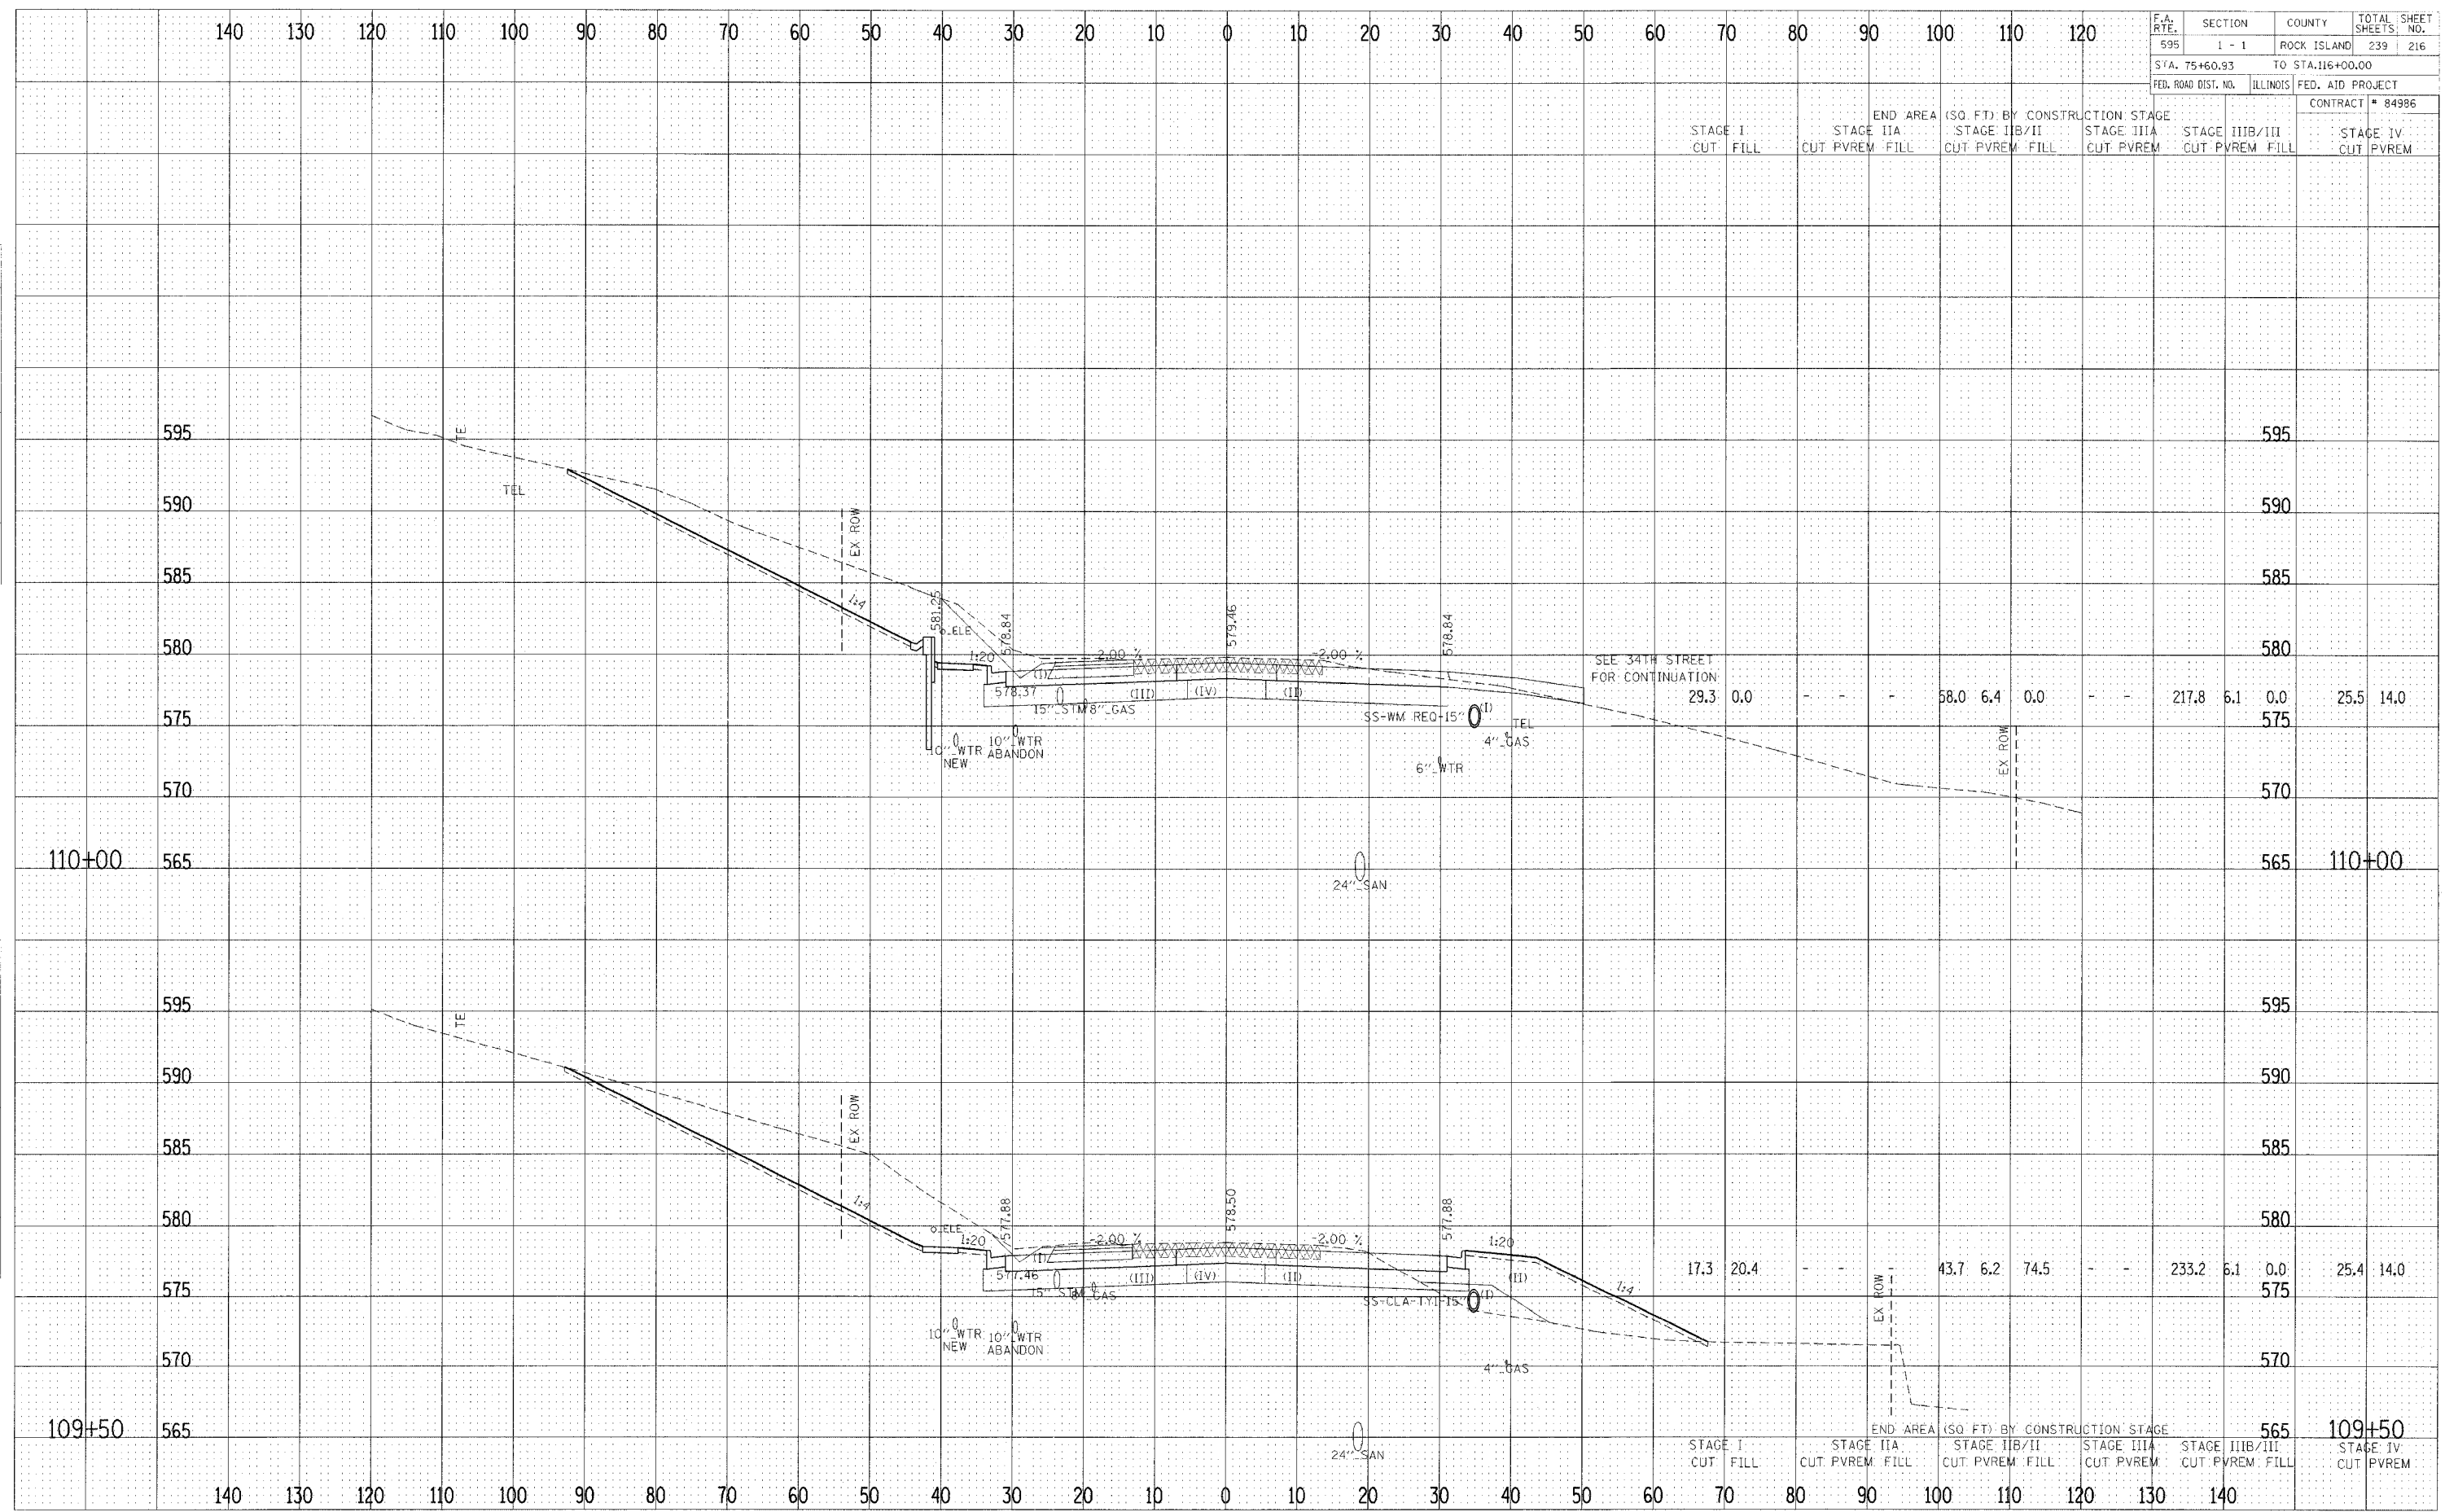

DATE	BY
DATE	BY
CROSS SECTIONS - F.A. 595 (IL RTE 5)