


F.A. RTE.	SECTION	COUNTY	TOTAL SHEETS	SHEET NO.
595	1 - 1	ROCK ISLAND	239	217
STA. 75+60.93		TO STA. 116+00.00		
FED. ROAD DIST. NO.		ILLINOIS FED. AID PROJECT		
		CONTRACT # 84986		

		END AREA (SQ FT) BY CONSTRUCTION STAGE		STAGE IIIA		STAGE IIIB/III		STAGE IV				
CUT	FILL	CUT	FILL	CUT	PVREM	CUT	PVREM	CUT	PVREM			
82.8	0.0	-	-	77.4	6.1	0.0	-	147.0	5.8	0.0	26.2	14.0

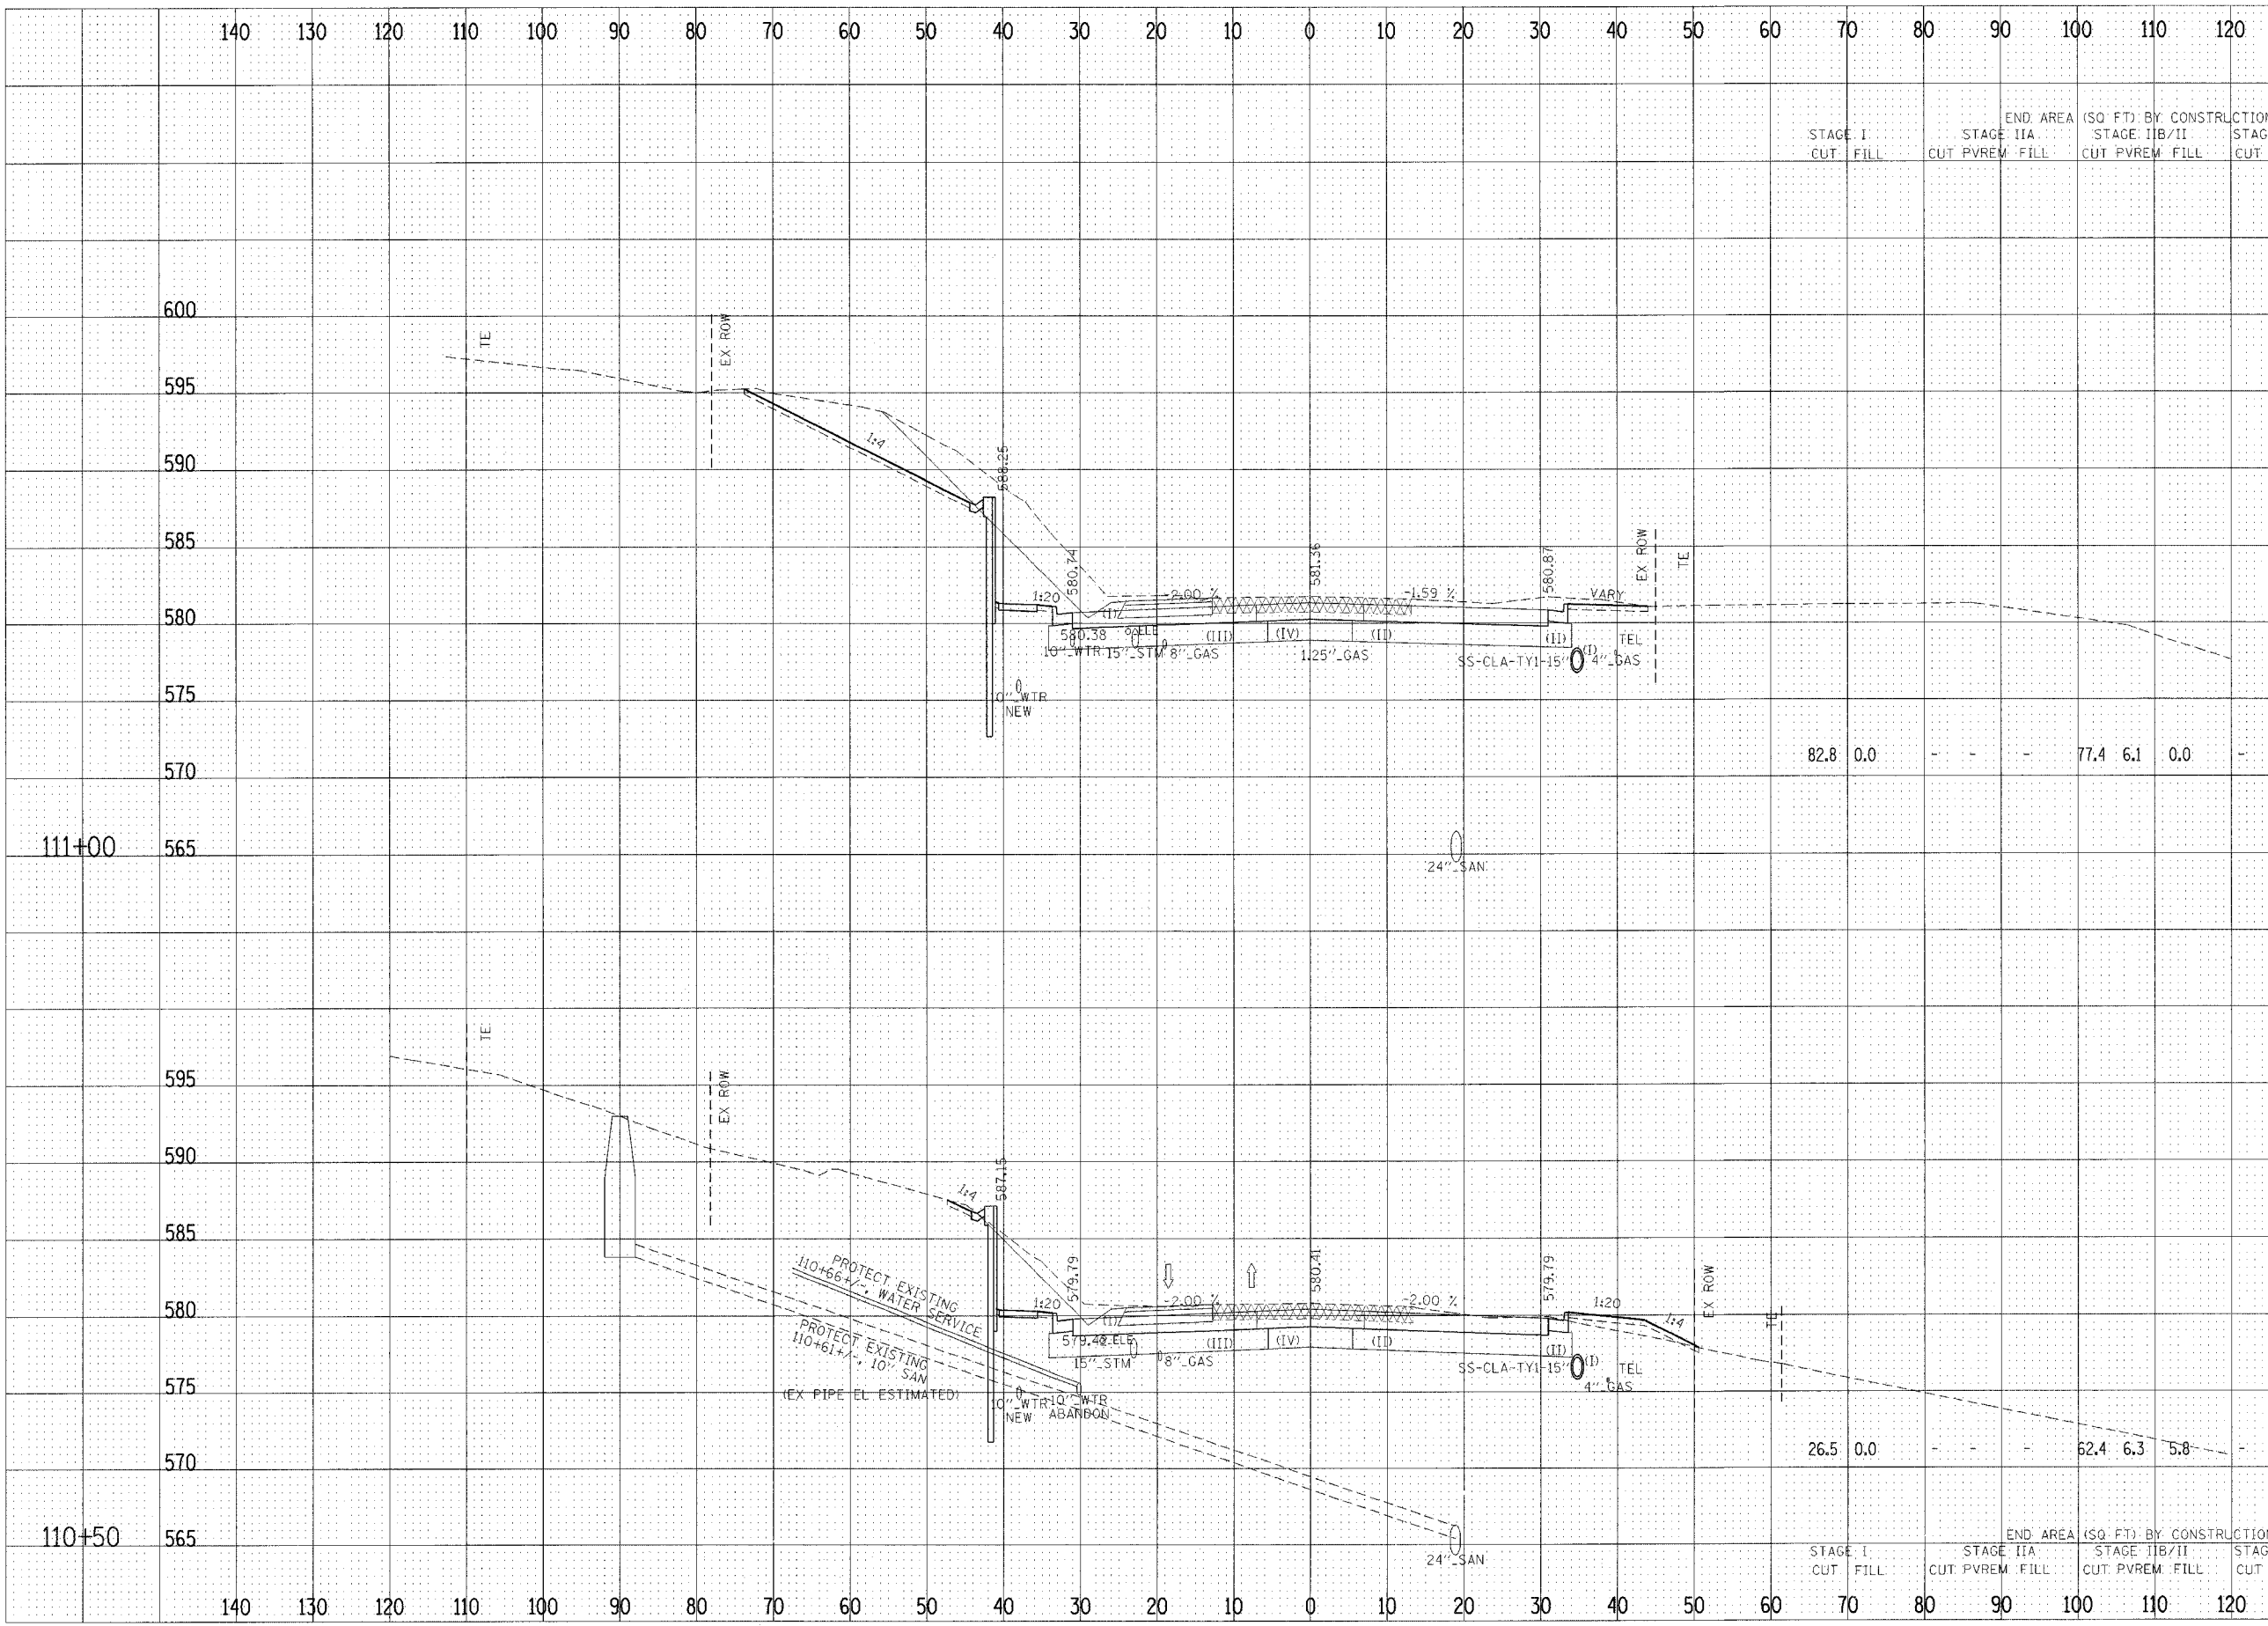

DATE	BY
DATE	BY
DATE	BY

DATE	BY
DATE	BY
DATE	BY

CROSS SECTIONS - F.A. 595 (IL RTE 5)