


DATE: _____ BY: _____
 CHECKED: _____
 SURVEY: _____
 NOTED: _____
 REVISIONS: _____

DATE: _____ BY: _____
 CHECKED: _____
 SURVEY: _____
 NOTED: _____
 REVISIONS: _____

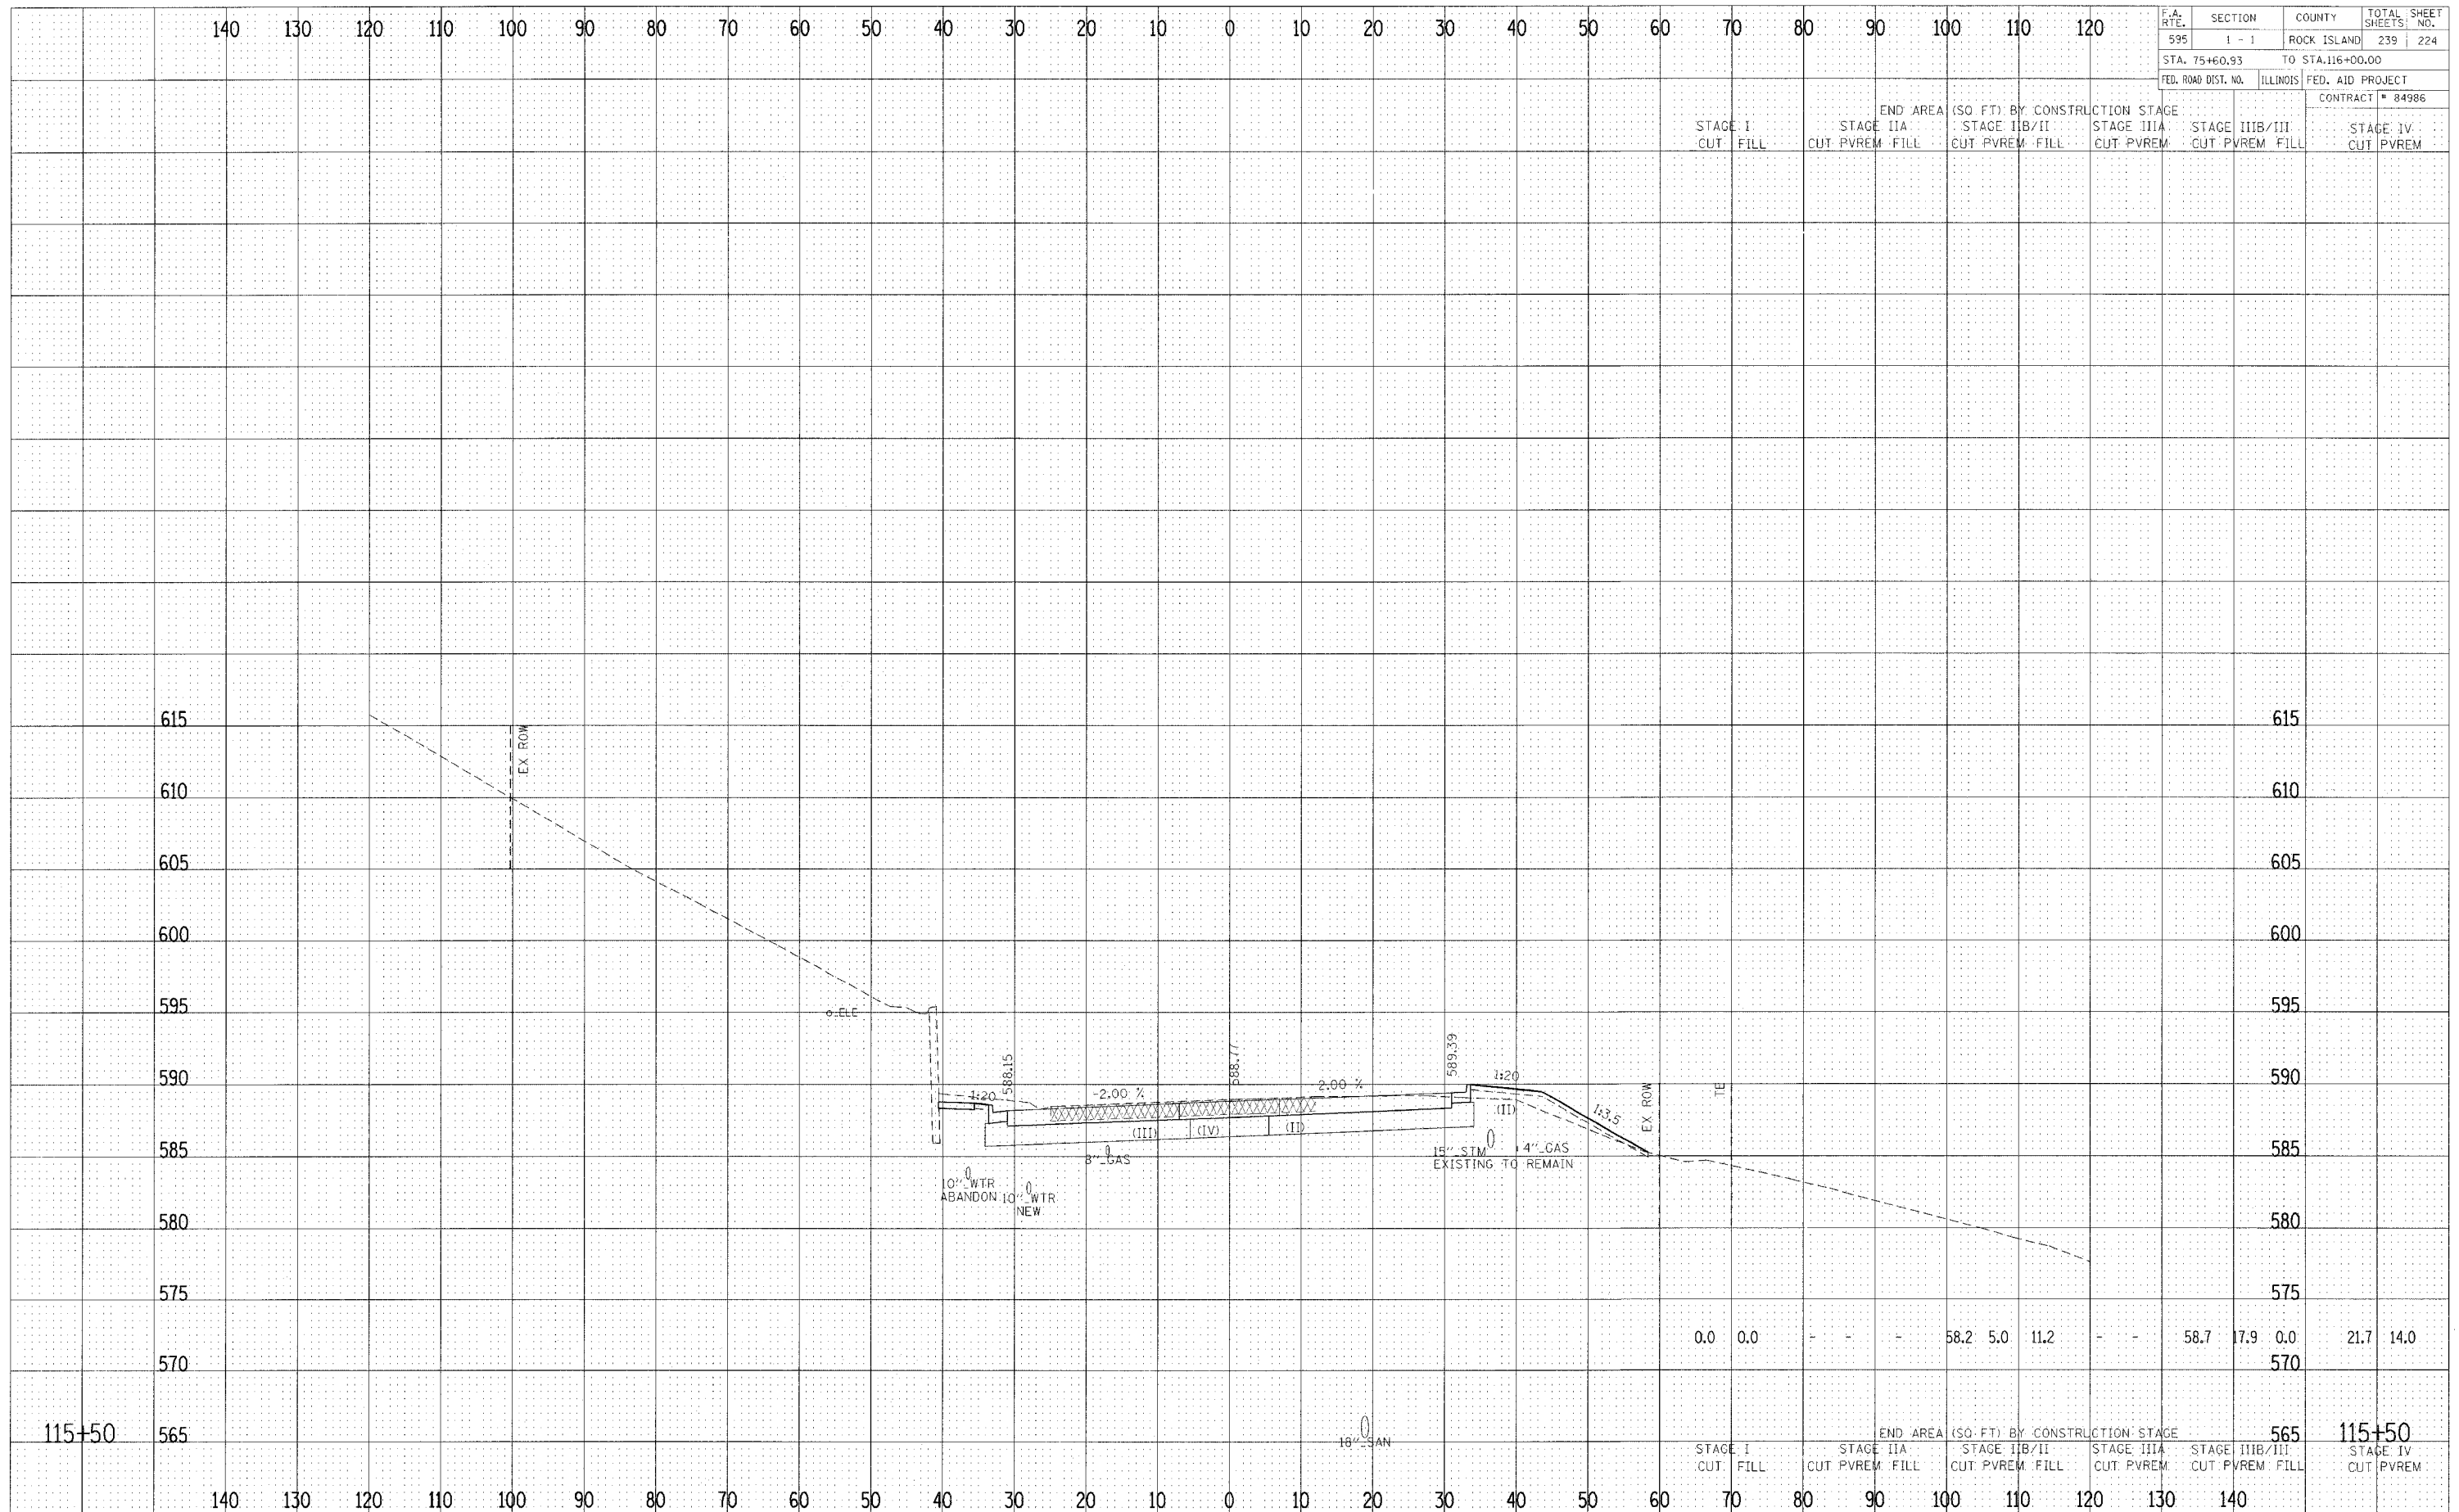

F.A. RTE.	SECTION	COUNTY	TOTAL SHEETS	SHEET NO.	
595	1 - 1	ROCK ISLAND	239	224	
STA. 75+60.93		TO STA. 116+00.00			
FED. ROAD DIST. NO.	ILLINOIS	FED. AID PROJECT		CONTRACT NO. 84986	
STAGE I CUT FILL	STAGE II CUT PVREM FILL	STAGE IIIB/II CUT PVREM FILL	STAGE IIIA CUT PVREM	STAGE IIIB/III CUT PVREM FILL	STAGE IV CUT PVREM

0.0	0.0	-	-	-	58.2	5.0	11.2	-	-	58.7	17.9	0.0	21.7	14.0
													565	115+50
STAGE I CUT FILL	STAGE II CUT PVREM FILL	STAGE IIIB/II CUT PVREM FILL	STAGE IIIA CUT PVREM	STAGE IIIB/III CUT PVREM FILL	END AREA (SQ. FT.)		BY CONSTRUCTION STAGE						STAGE IV CUT PVREM	

CROSS SECTIONS - F.A. 595 (IL RTE 5)