


FINAL SURVEY BY DATE
 SURVEYED BY
 CHECKED BY
 NO. L. BOOK
 TRIP ATT.
 AREAS CHECKED

ORIG. SURVEY BY DATE
 SURVEYED BY
 CHECKED BY
 NO. L. BOOK
 TRIP ATT.
 AREAS CHECKED

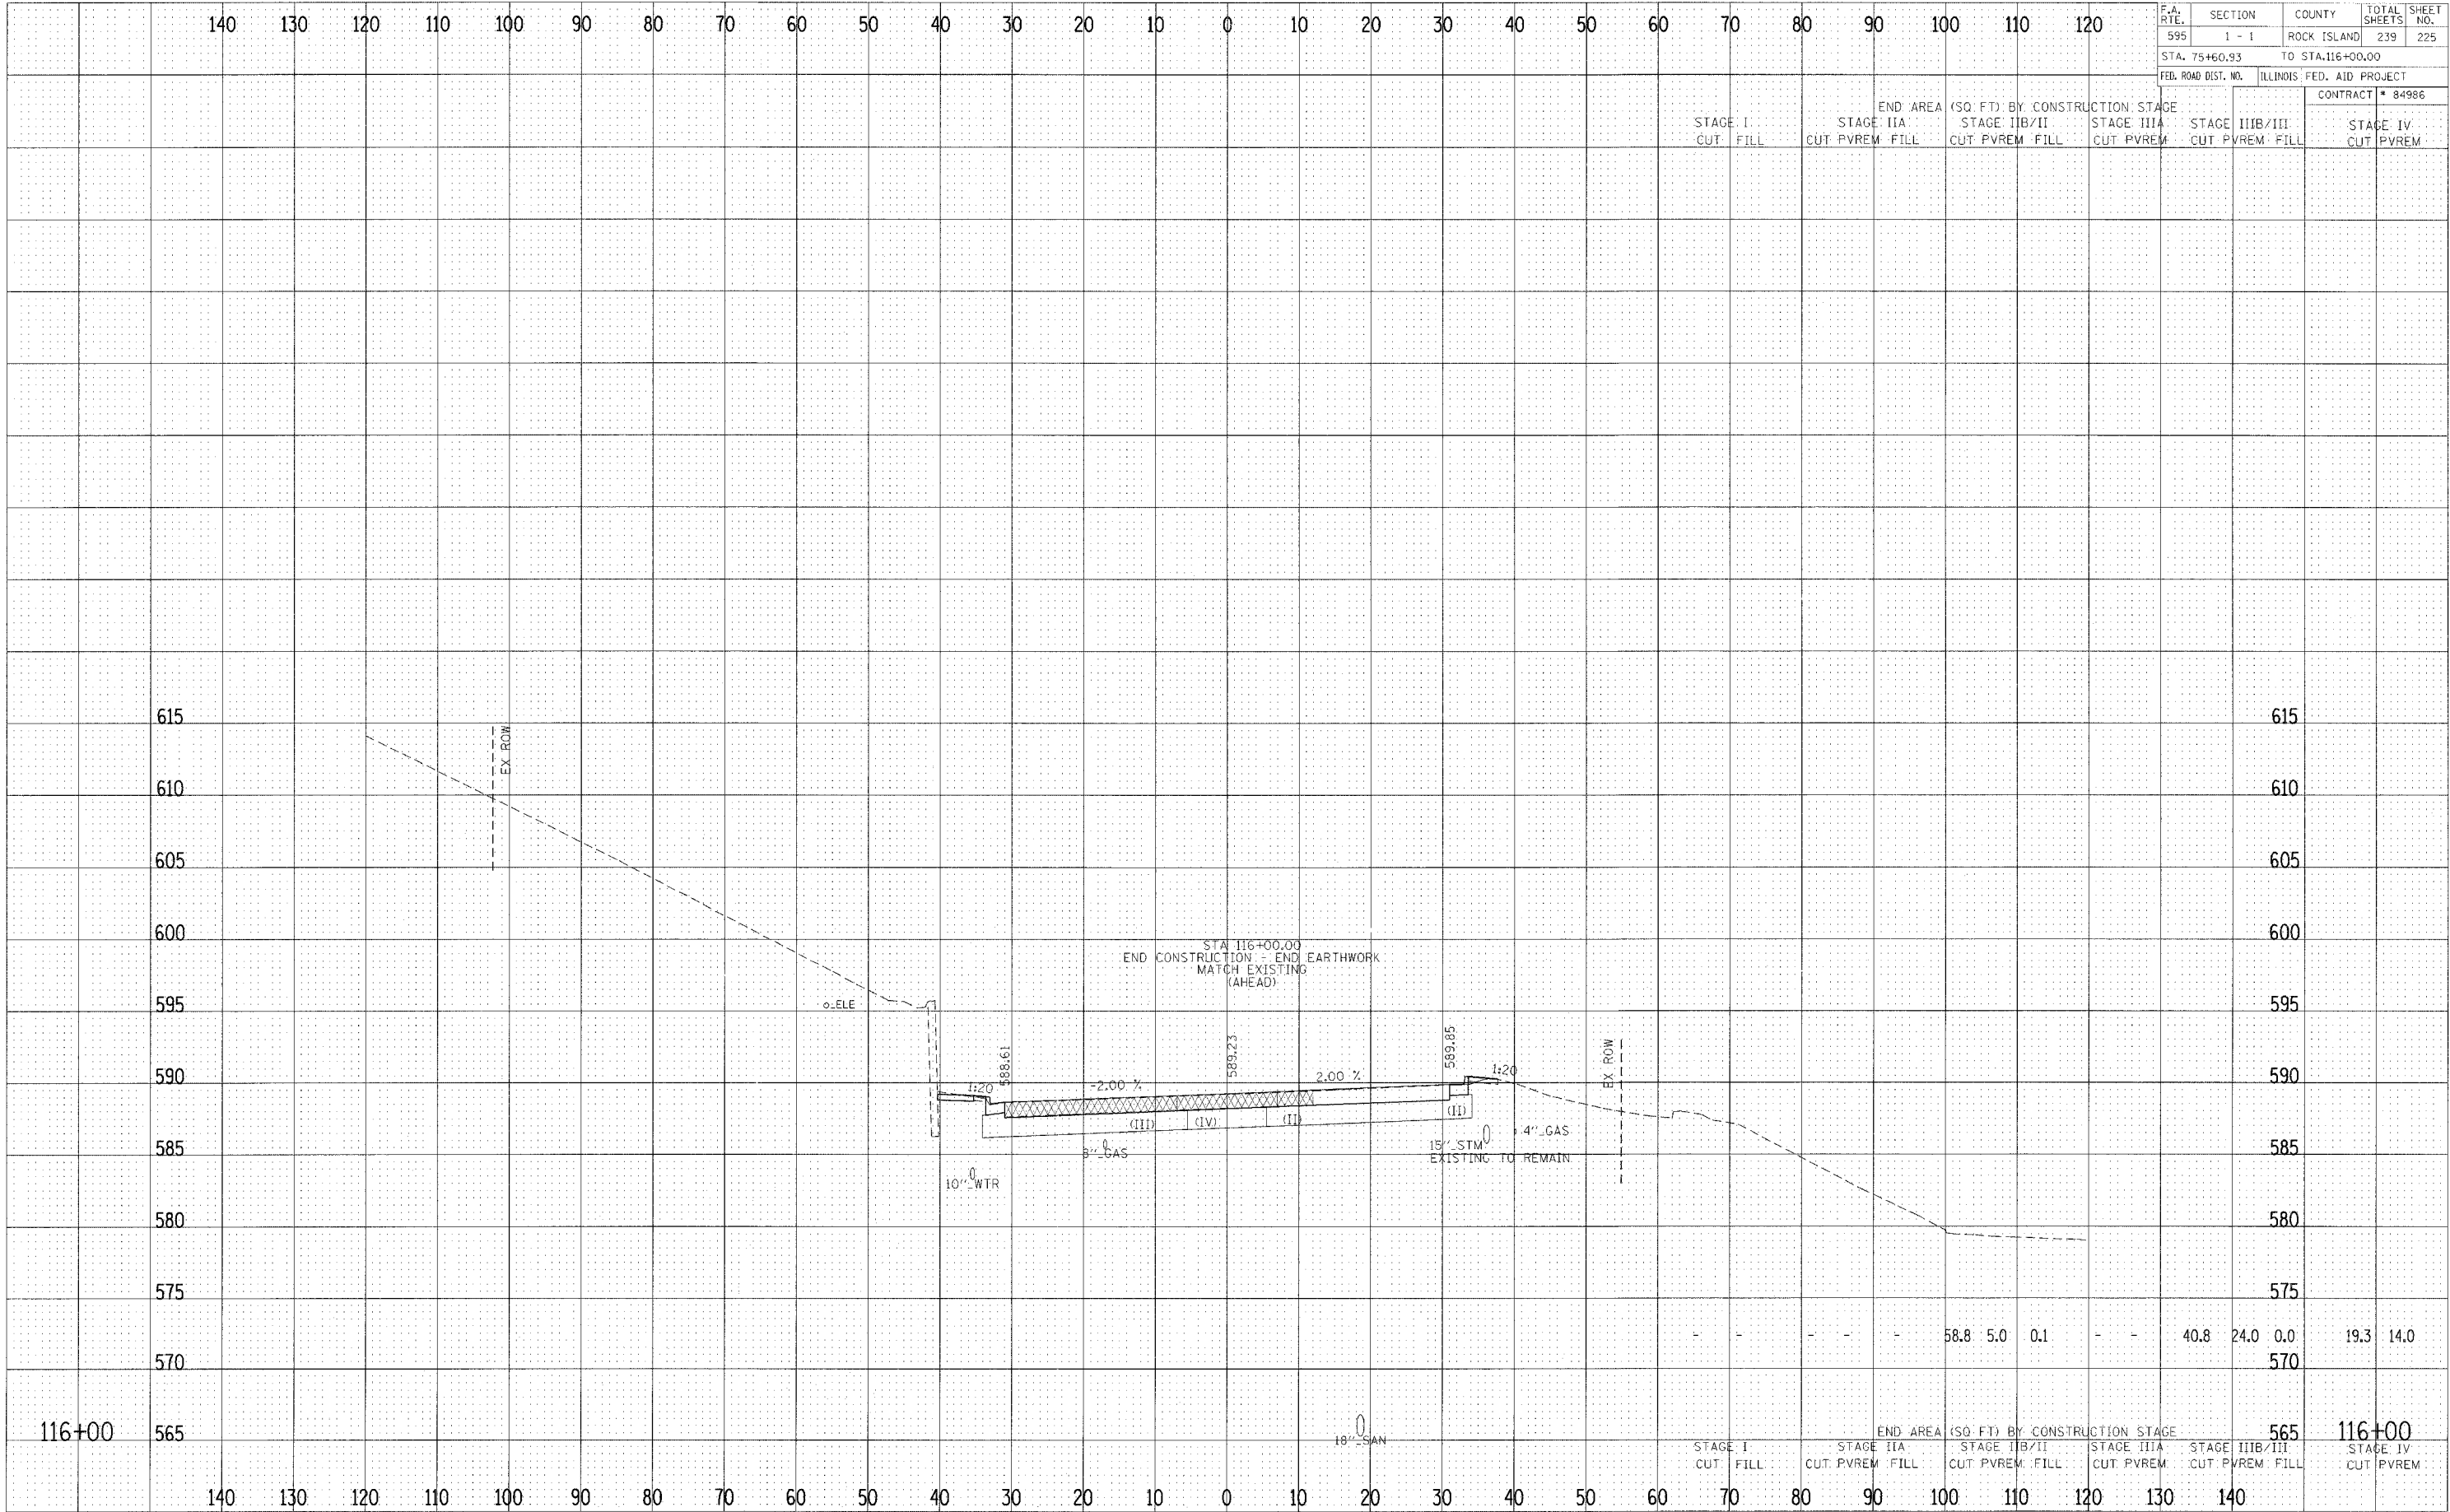

F.A. RTE.	SECTION	COUNTY	TOTAL SHEETS	SHEET NO.
595	1 - 1	ROCK ISLAND	239	225
STA. 75+60.93		TO STA. 116+00.00		

FED. ROAD DIST. NO. ILLINOIS FED. AID PROJECT CONTRACT # 84986

STAGE I		STAGE II		STAGE III		STAGE IV	
CUT	FILL	CUT	FILL	CUT	FILL	CUT	FILL

STAGE I		STAGE II		STAGE III		STAGE IV	
CUT	FILL	CUT	FILL	CUT	FILL	CUT	FILL

CROSS SECTIONS - F.A. 595 (IL RTE 5)