


F.A. RTE.	SECTION	COUNTY	TOTAL SHEETS	SHEET NO.
595	1 - 1	ROCK ISLAND	239	228
STA. 75+60.93		TO STA. 116+00.00		
FED. ROAD DIST. NO.	ILLINOIS	FED. AID PROJECT		CONTRACT # 84986

FINAL SURVEY	DATE
NOTED BY	
NO.	

ORIGINAL SURVEY	DATE
NOTED BY	
NO.	

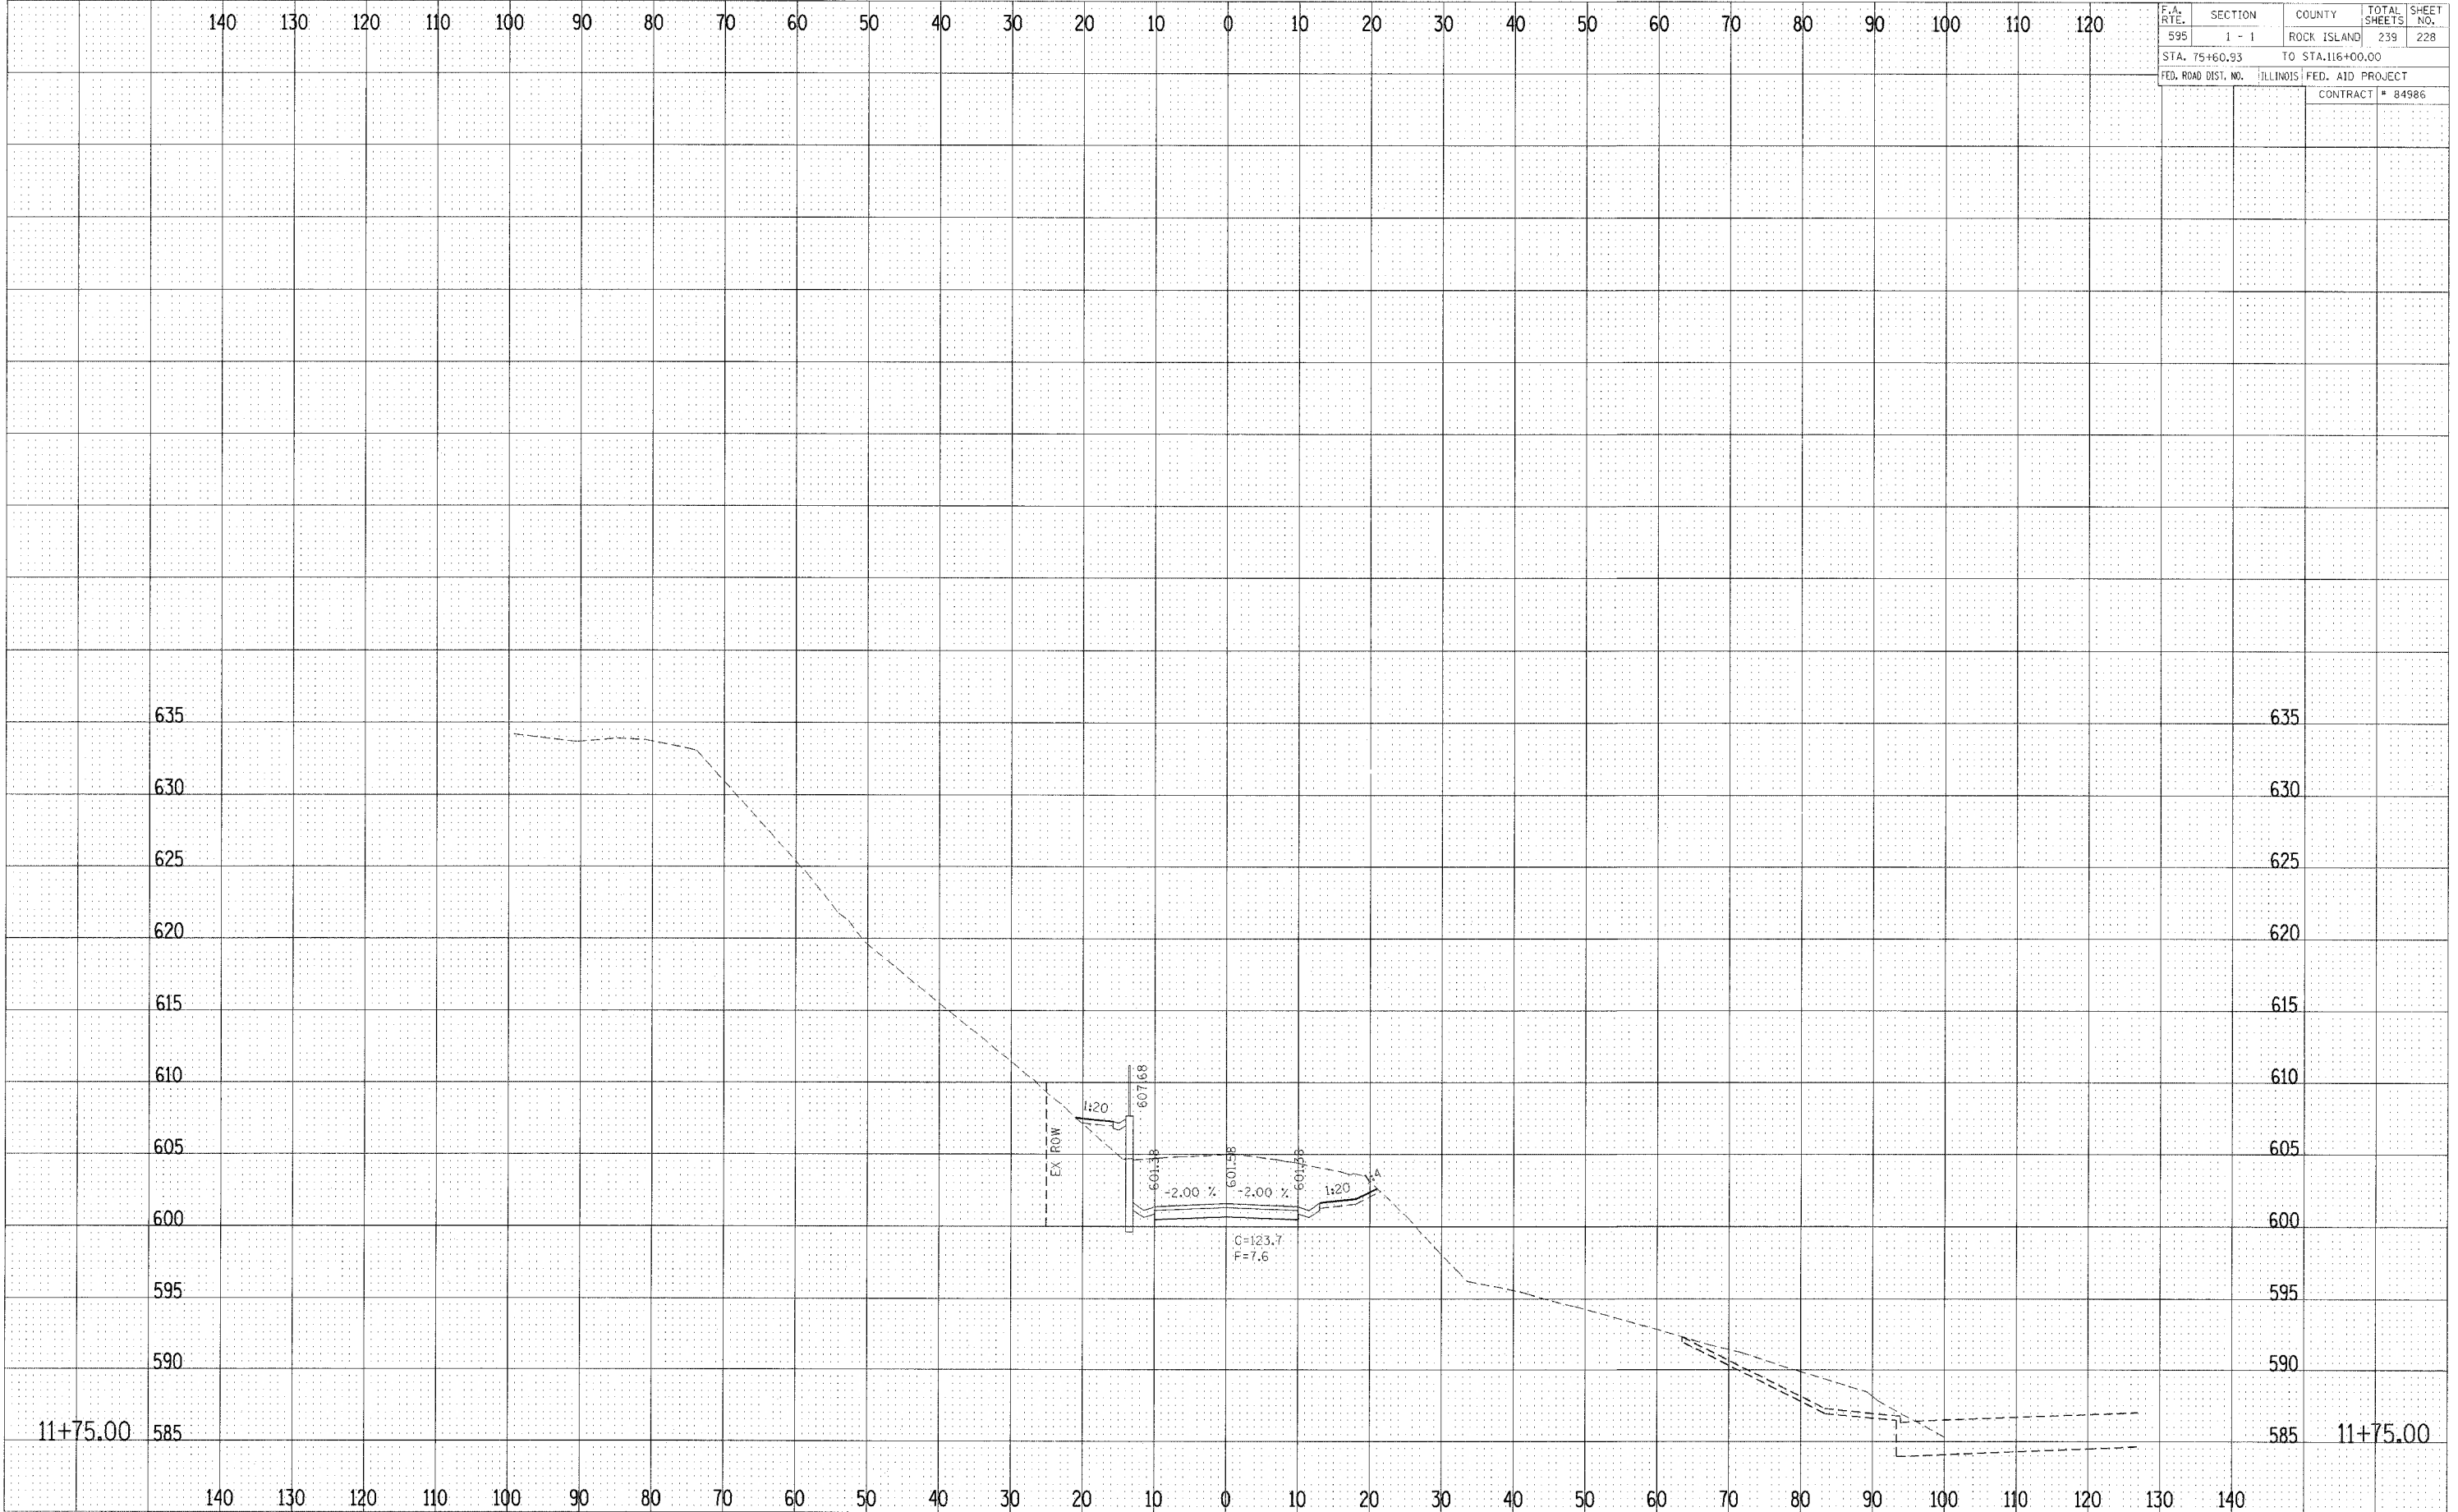

CROSS SECTIONS - INDIAN HILL ROAD