


F.A. RTE.	SECTION	COUNTY	TOTAL SHEET NO.
595	1 - 1	ROCK ISLAND	239 233
STA. 75+60.93		TO STA. 116+00.00	
FED. ROAD DIST. NO.	ILLINOIS	FED. AID PROJECT	
		CONTRACT # 84986	

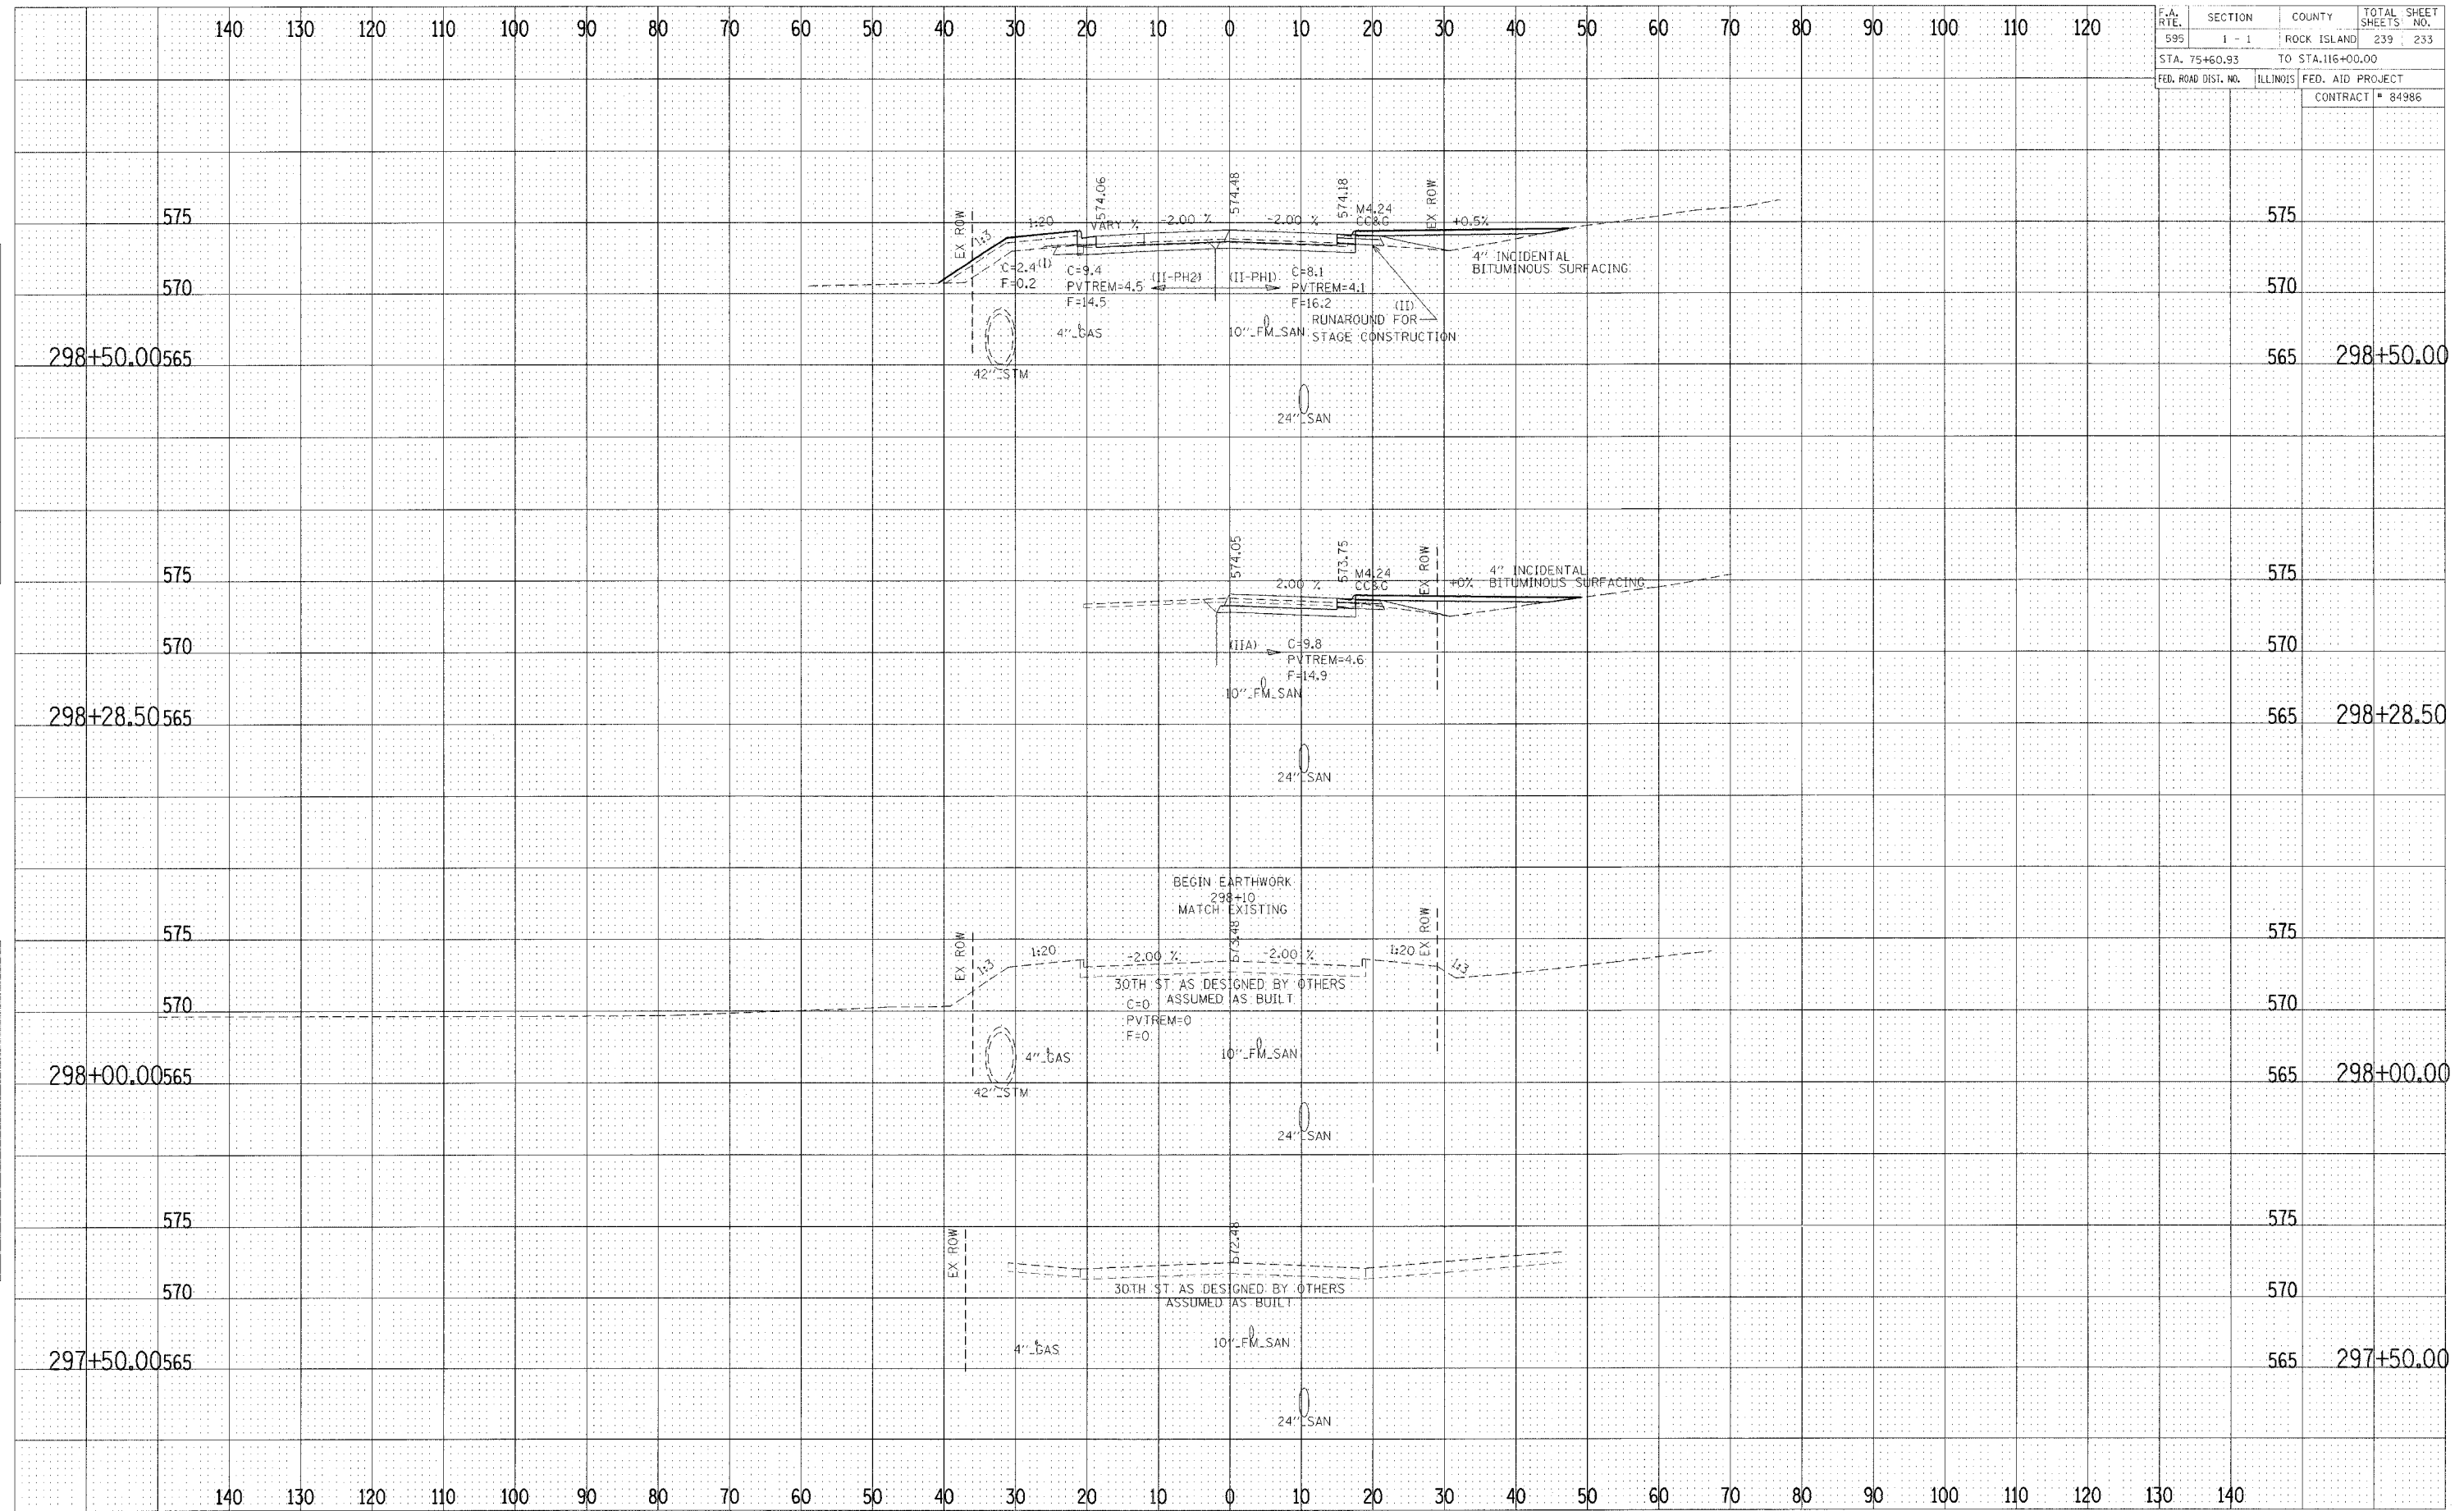

FILM SURVEYED SURVEY TEMPLATE DATE BY

ORIGINAL SURVEYED SURVEY TEMPLATE DATE BY