


F.A. RTE.	SECTION	COUNTY	TOTAL SHEETS	SHEET NO.
595	1 - 1	ROCK ISLAND	239	237
STA. 75+60.93		TO STA. 116+00.00		
FED. ROAD DIST. NO.	ILLINOIS	FED. AID PROJECT		
		CONTRACT # 84986		

FINAL SURVEY	DATE
BY	
NO. CHECKED	
AREAS	
DATE	

ORIGINAL SURVEY	DATE
BY	
NO. CHECKED	
AREAS	
DATE	

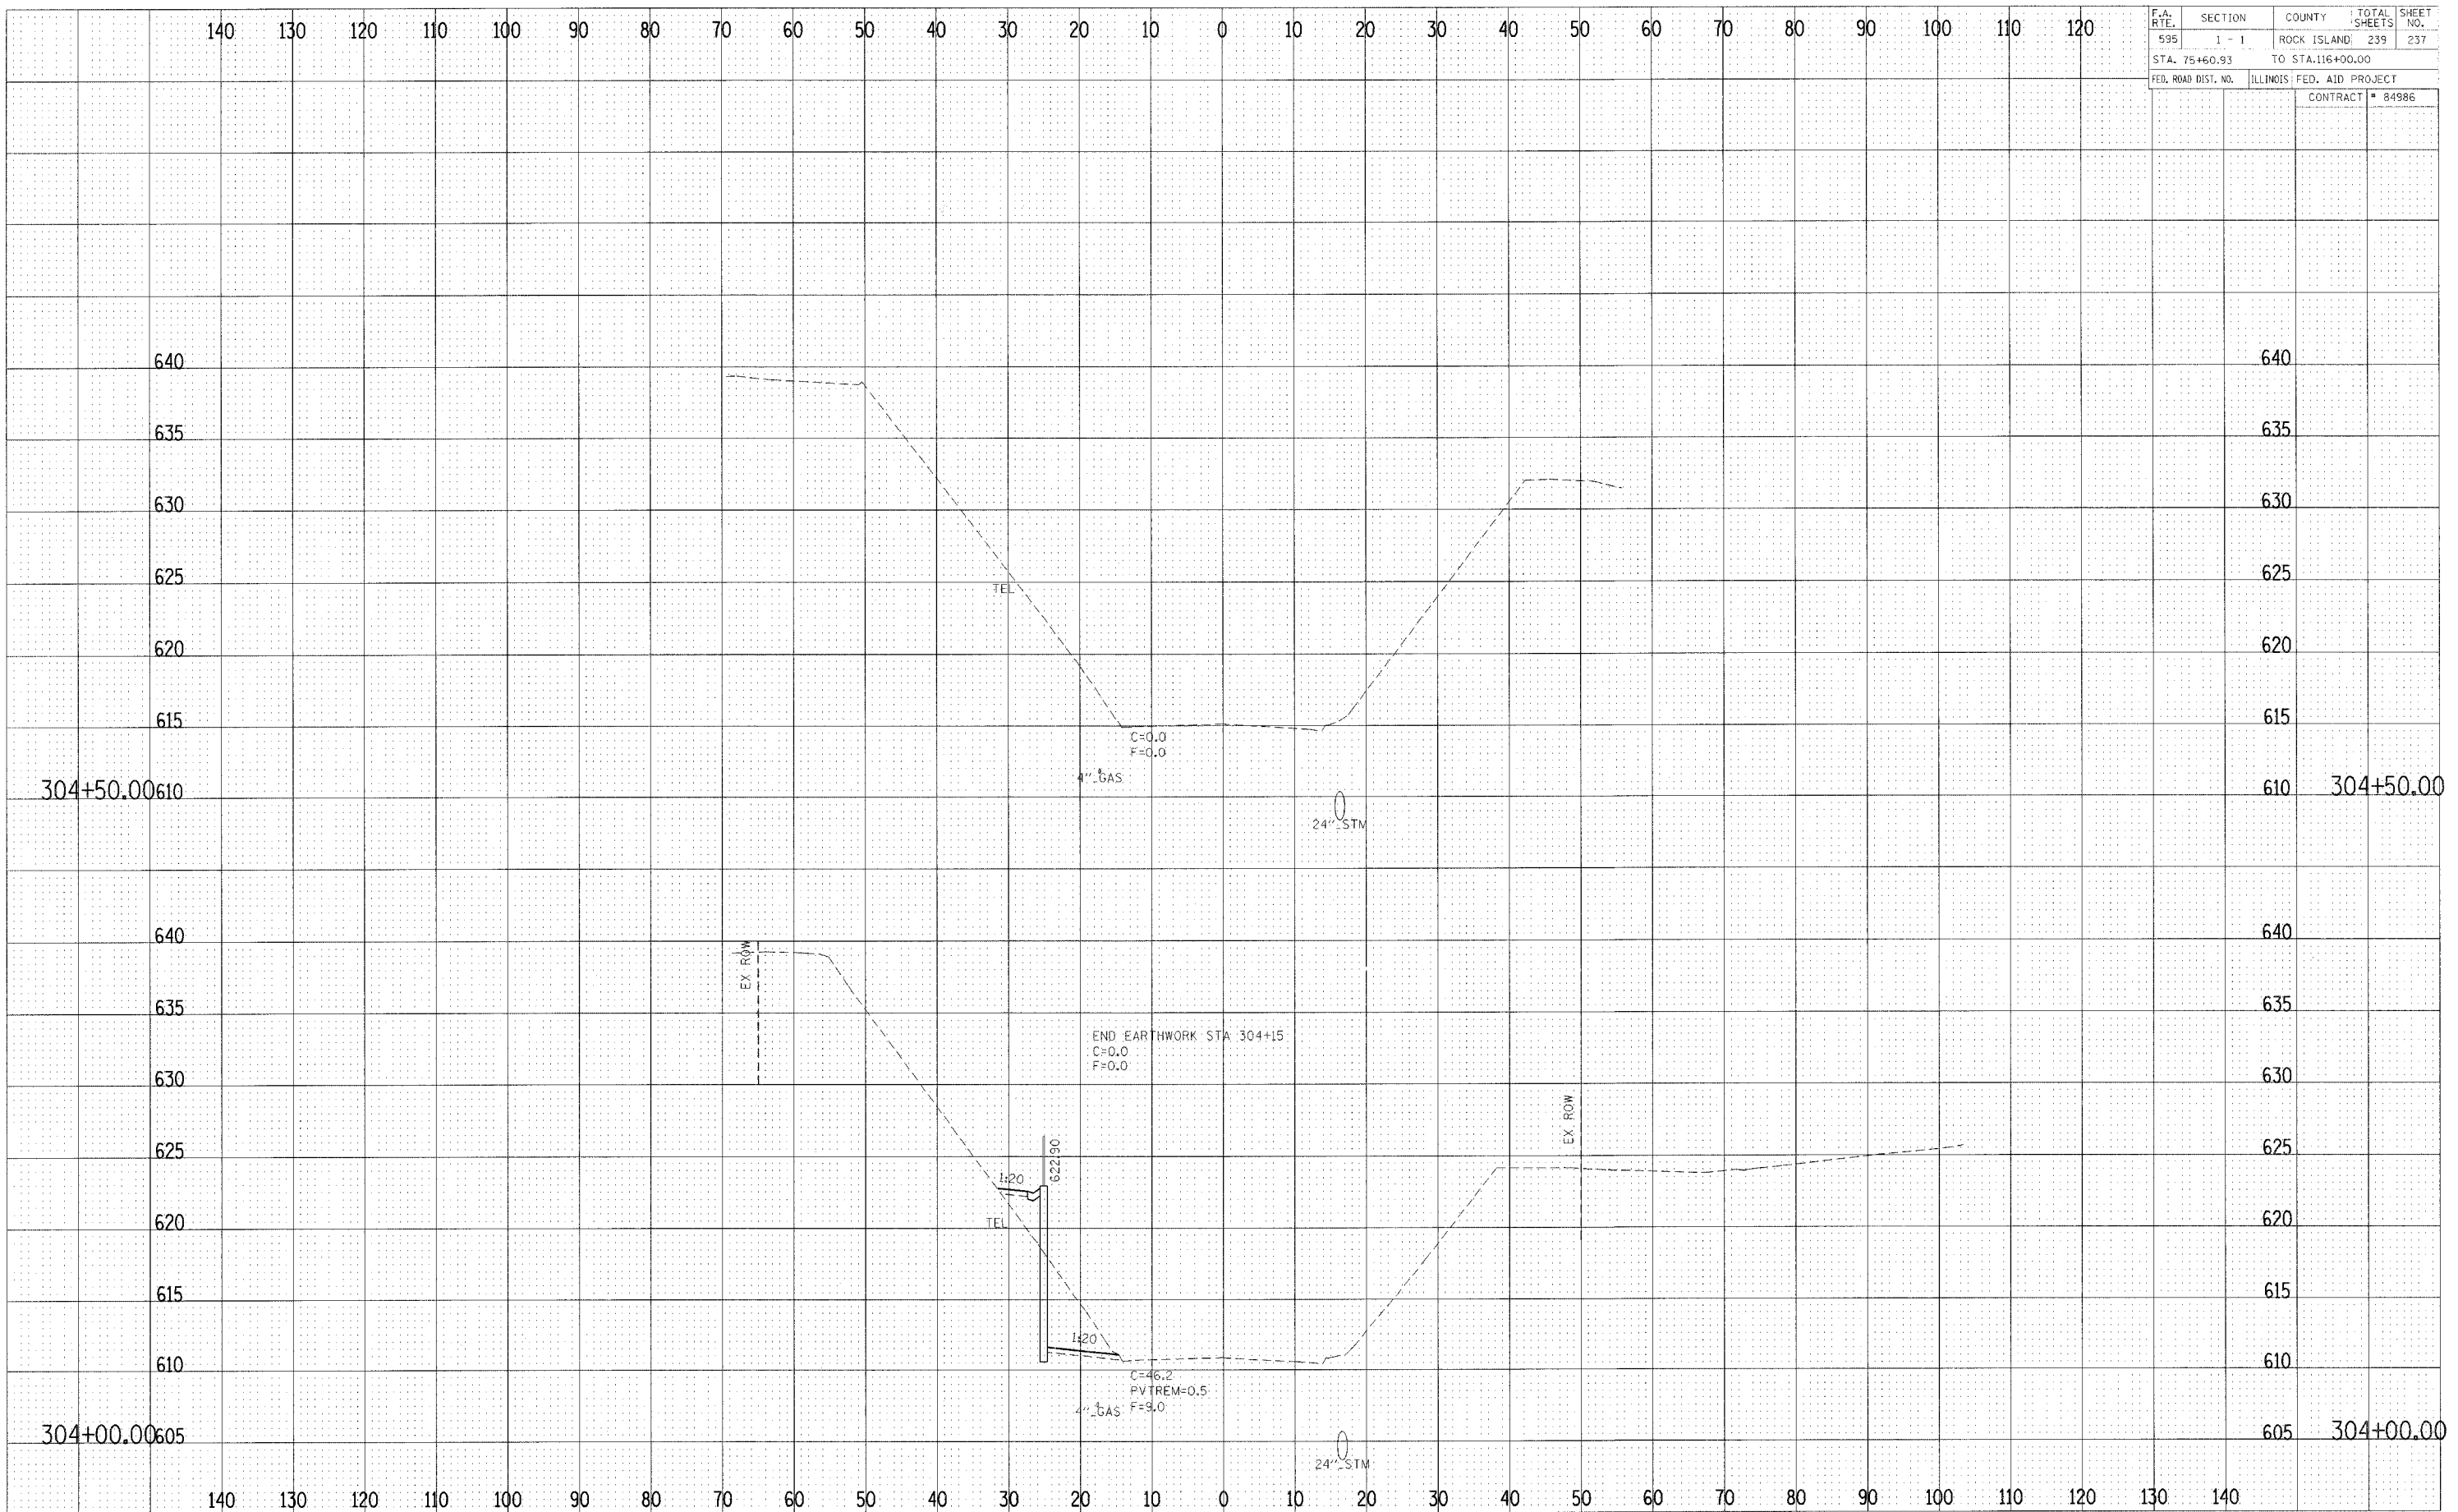

CROSS SECTIONS - 30th STREET