


F.A.U. RTE.	SECTION	COUNTY	TOTAL SHEET SHEETS	SHEET NO.
89	04-00229-00-FF	DGLE	42	41
STA.		TO STA.		
FED. ROAD DIST. NO.		ILLINOIS	FED. AID PROJECT	

# CONCRETE GUTTER, TYPE A (MODIFIED)

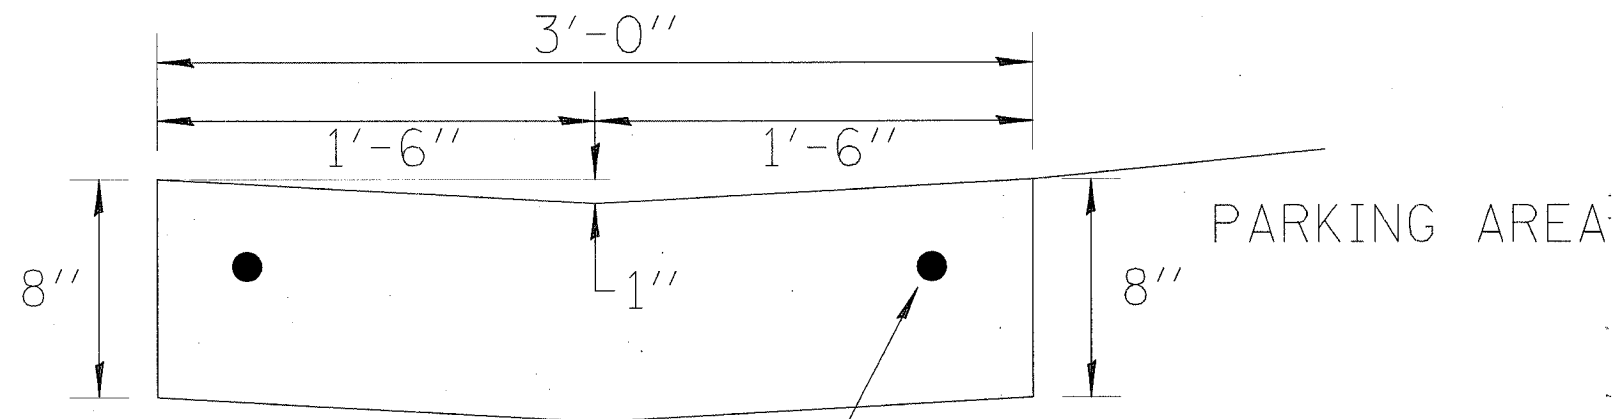

$\frac{3}{4}$ "  $\times$  18" DOWEL BARS WITH CAPS  
AT EACH EXPANSION JOINT

## NOTE:

CLASS SI CONCRETE SHALL BE USED THROUGHOUT. CONCRETE GUTTER, TYPE A (MODIFIED) SHALL BE CONSTRUCTED IN 100' SECTIONS WITH  $\frac{3}{4}$ " PREMOLDED EXPANSION JOINTS, AND 12' CONSTRUCTION JOINTS. THE DOWEL BARS SHALL BE GREASED ON THE END ON WHICH THE CAP IS PLACED. THE COST OF FURNISHING AND INSTALLING THE JOINTS COMPLETE IN PLACE SHALL BE INCLUDED IN THE CONTRACT UNIT PRICE PER LINEAL FOOT FOR CONCRETE GUTTER, TYPE A (MODIFIED).