


ROUTE NO.	SECTION	COUNTY	SHEET NO.
TR 373	*	VERMILION	18
PROJECT NAME		PROJECT NO.	
*02-04130-00-BR			

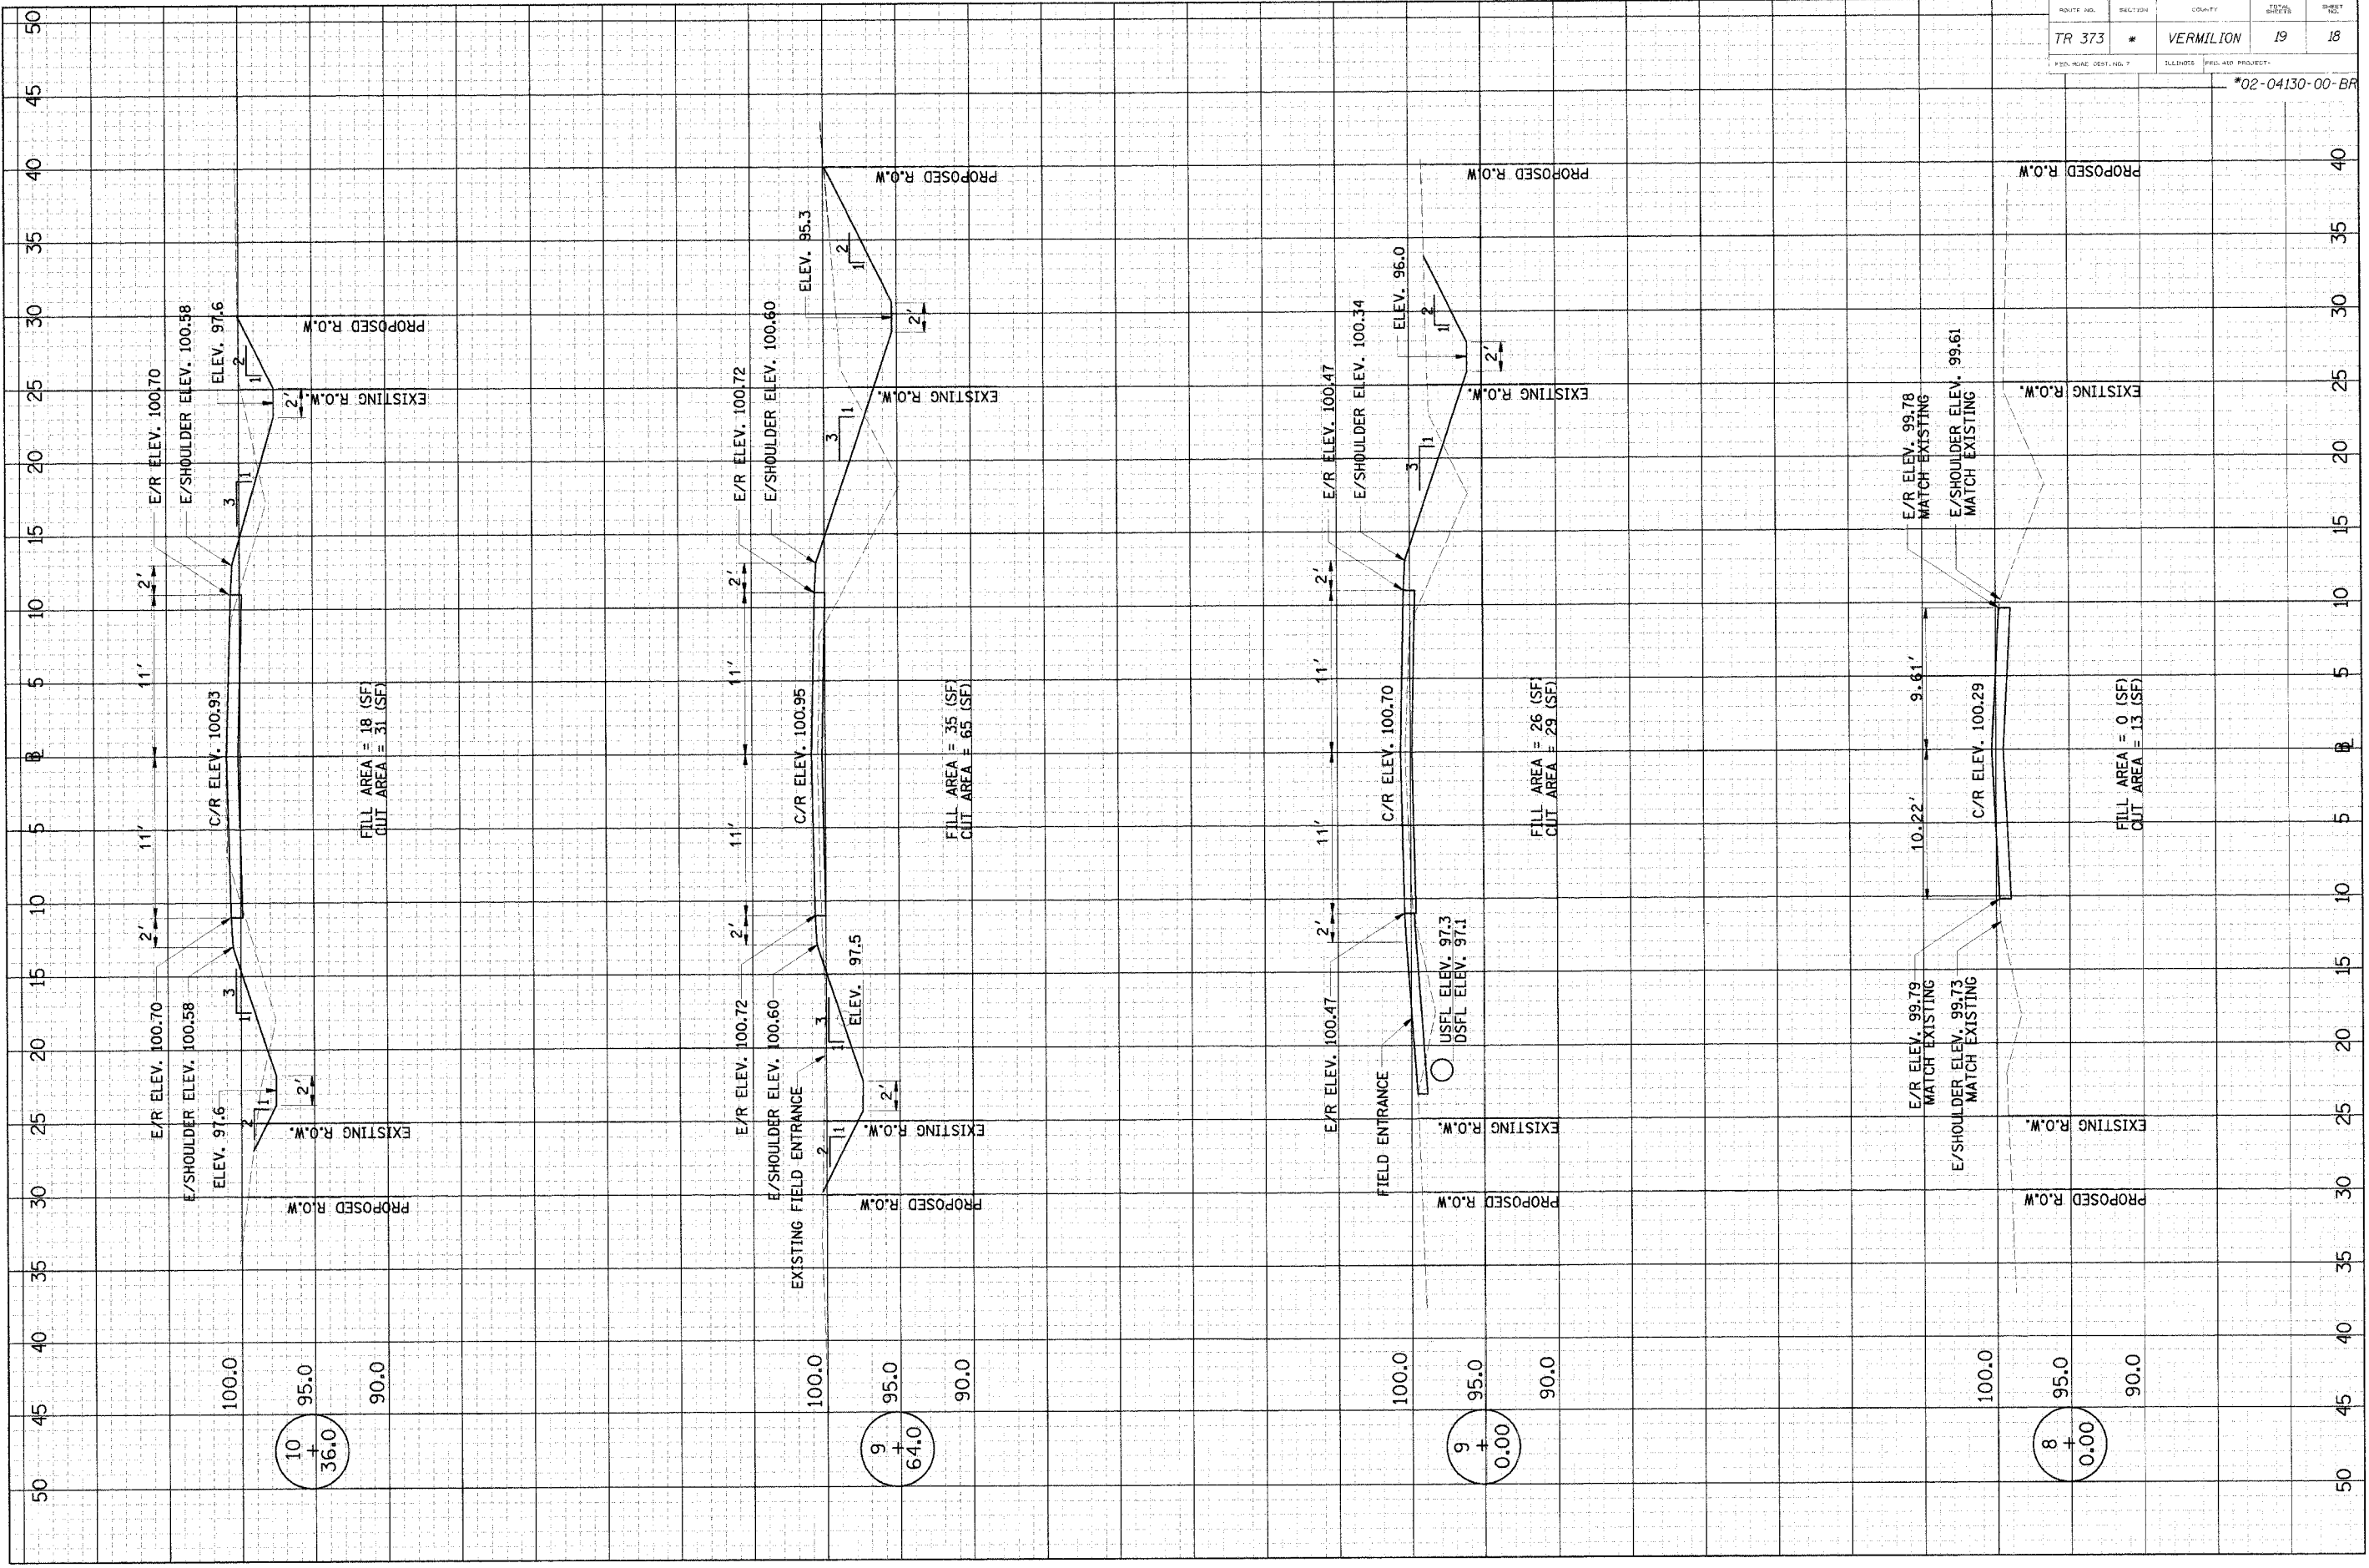

10  
+  
36.0

9  
+  
64.0

9  
+  
0.00

8  
+  
0.00