
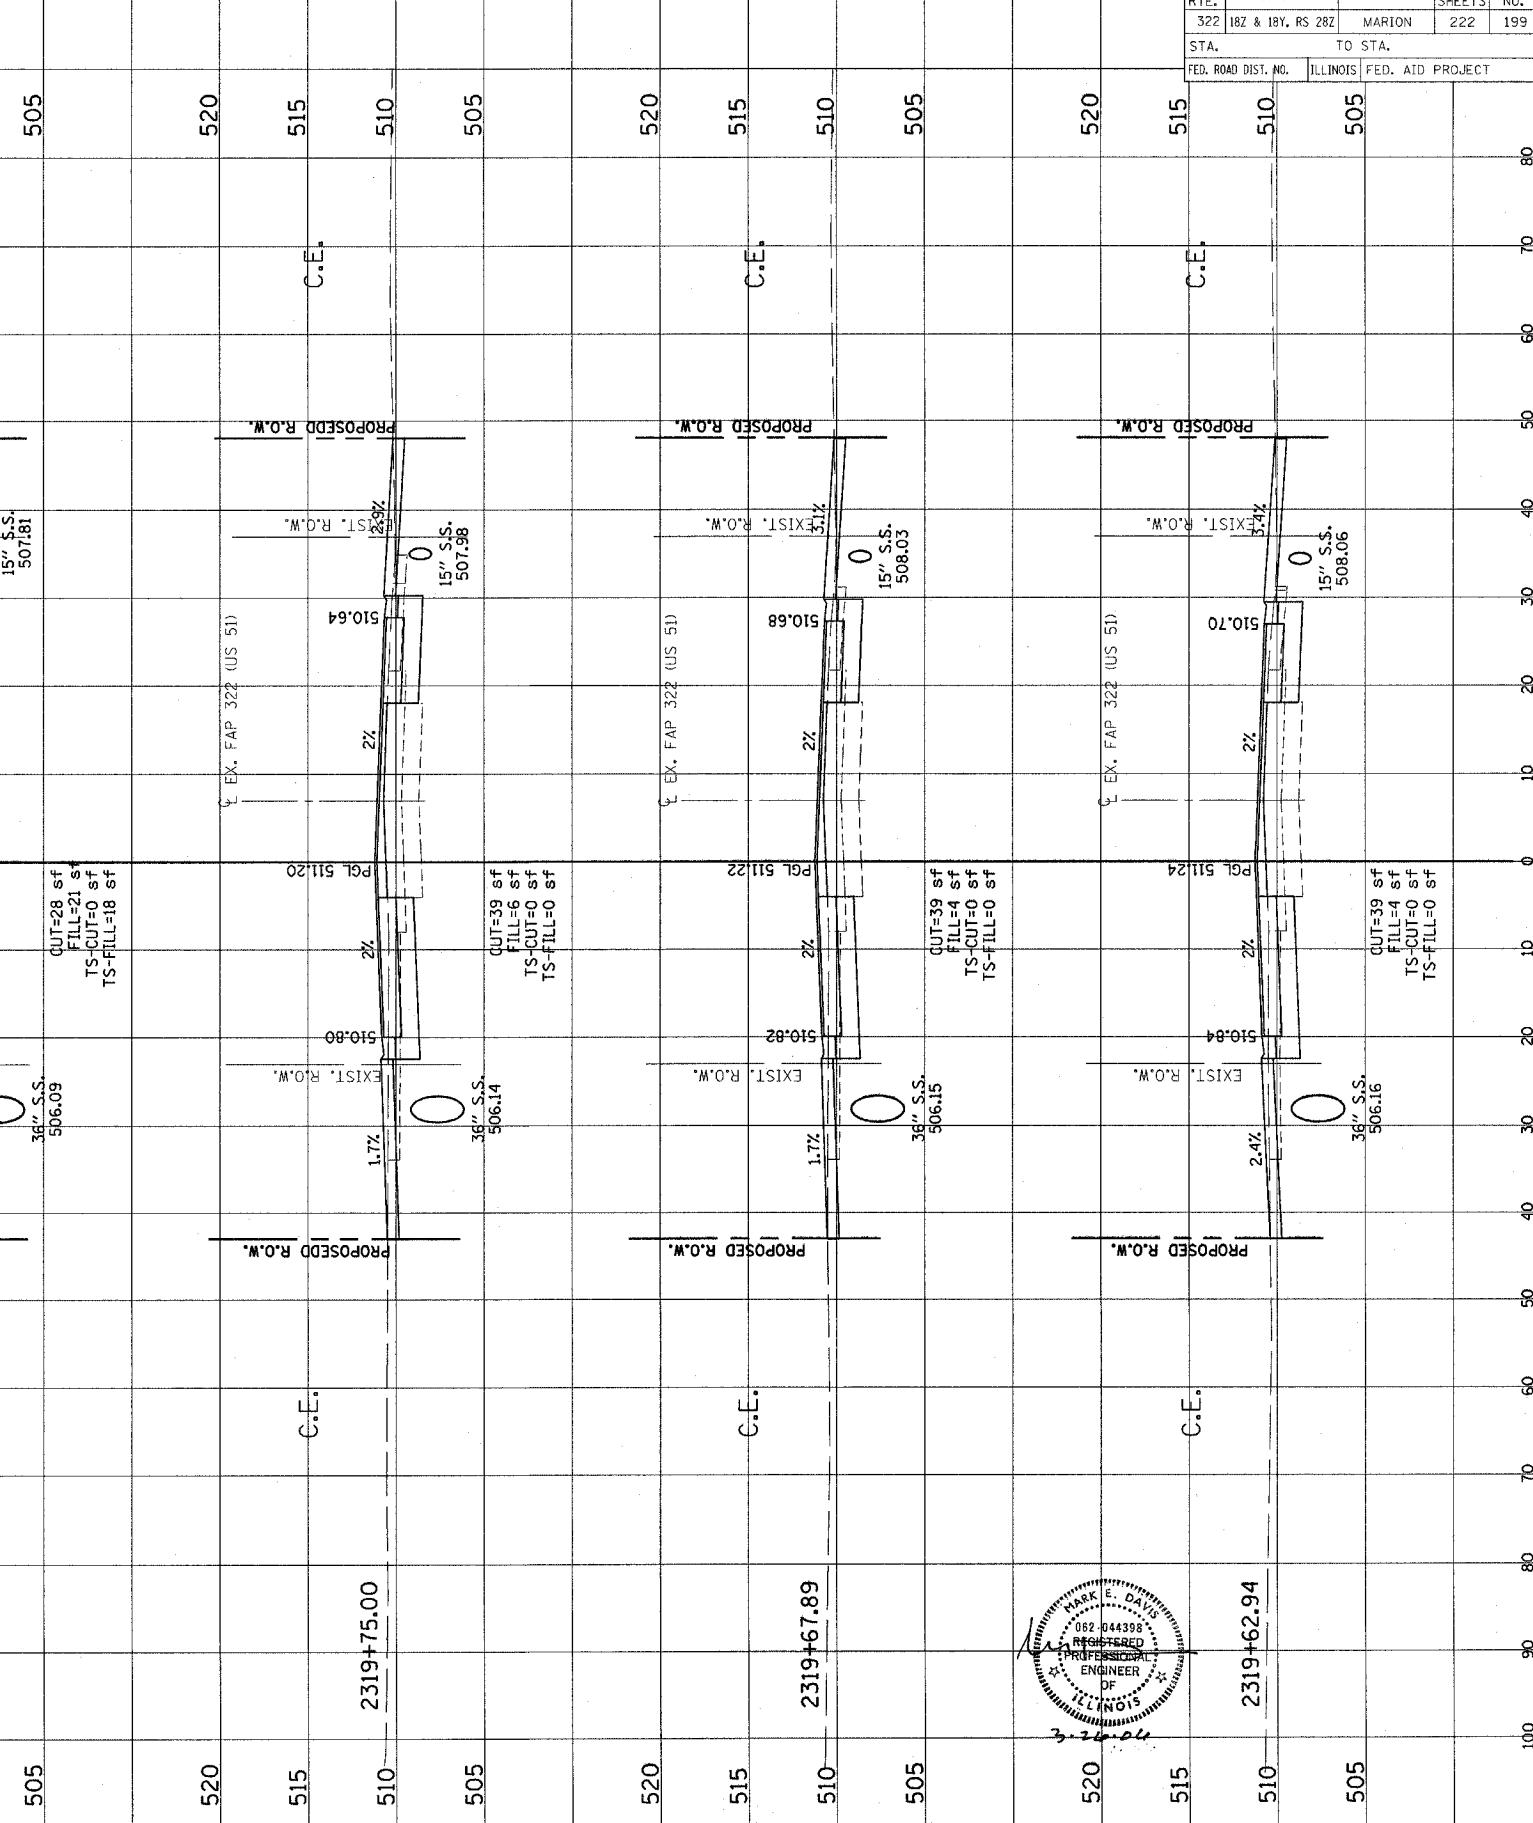


ORIGINAL SURVEY
SUBMITTED
NOTE BOOK
NO.
TEPLATE
AREAS
CHECKED

FINAL SURVEY
SUBMITTED
NOTE BOOK
NO.
TEMPORARY
AREAS
CHECKED

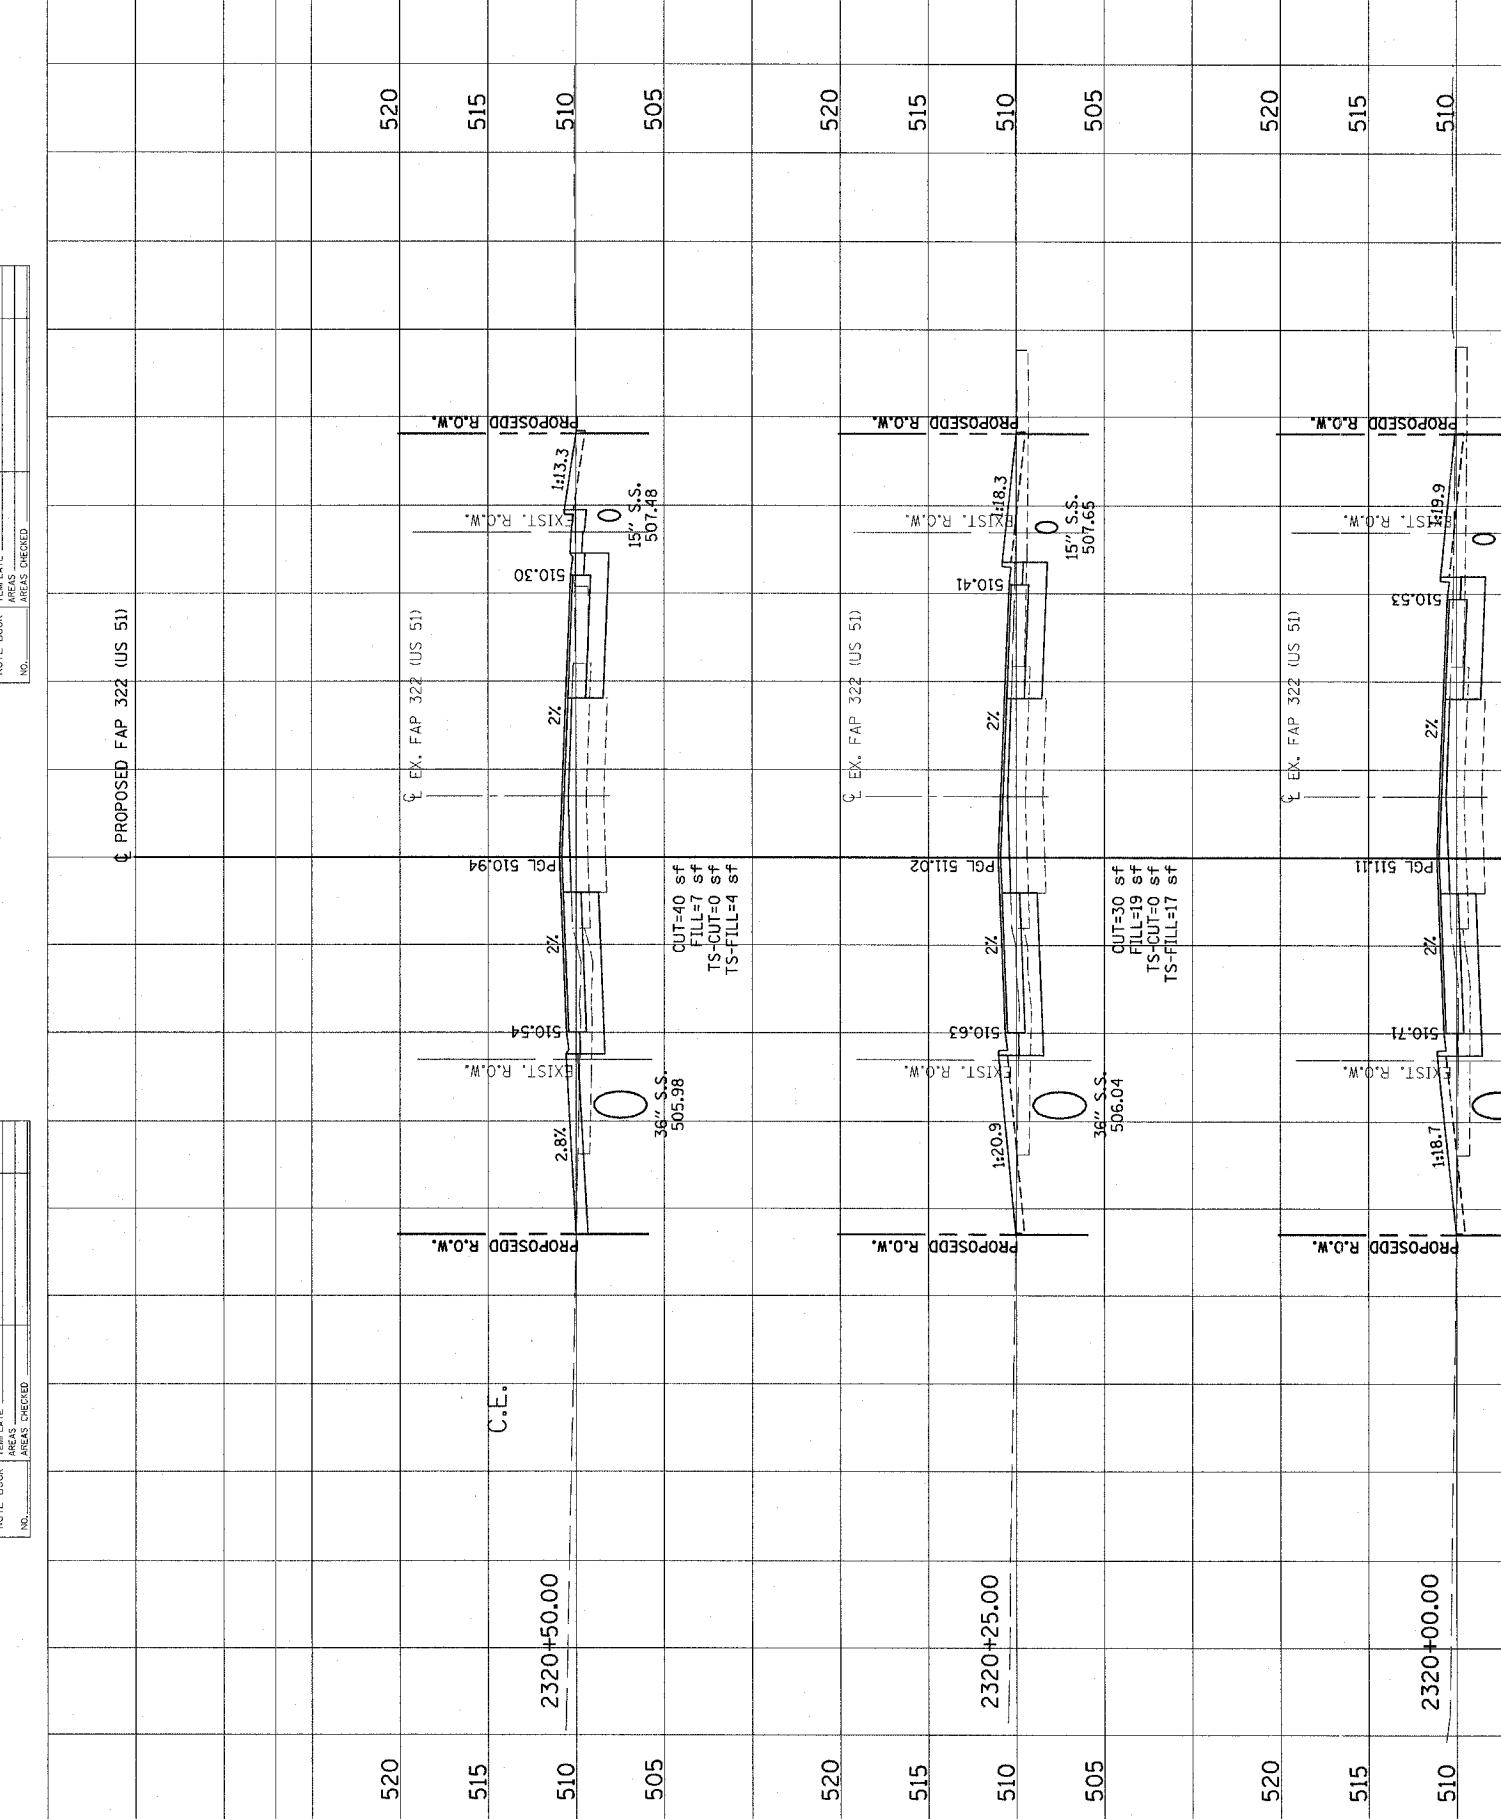

CONTRACT NO. 94700

Revised 3/28/06

DATE
BY
FED. AID PROJECT
SECTION
COUNTY
TOTAL SHEETS NO.
322 18Z & 18Y, RS 28Z MARION 222 199
STA. TO STA.
FED. ROAD DIST. NO. ILLINOIS FED. AID PROJECT