


ROUTE NO.	SECTION	COUNTY	TOTAL SHEETS	SHEET NO.
FAS 719	03-00108-00-RS	FAYETTE	49	21
FED. ROAD DIST. NO.	ILLINOIS PROJECT		CONTRACT NO. 95460	

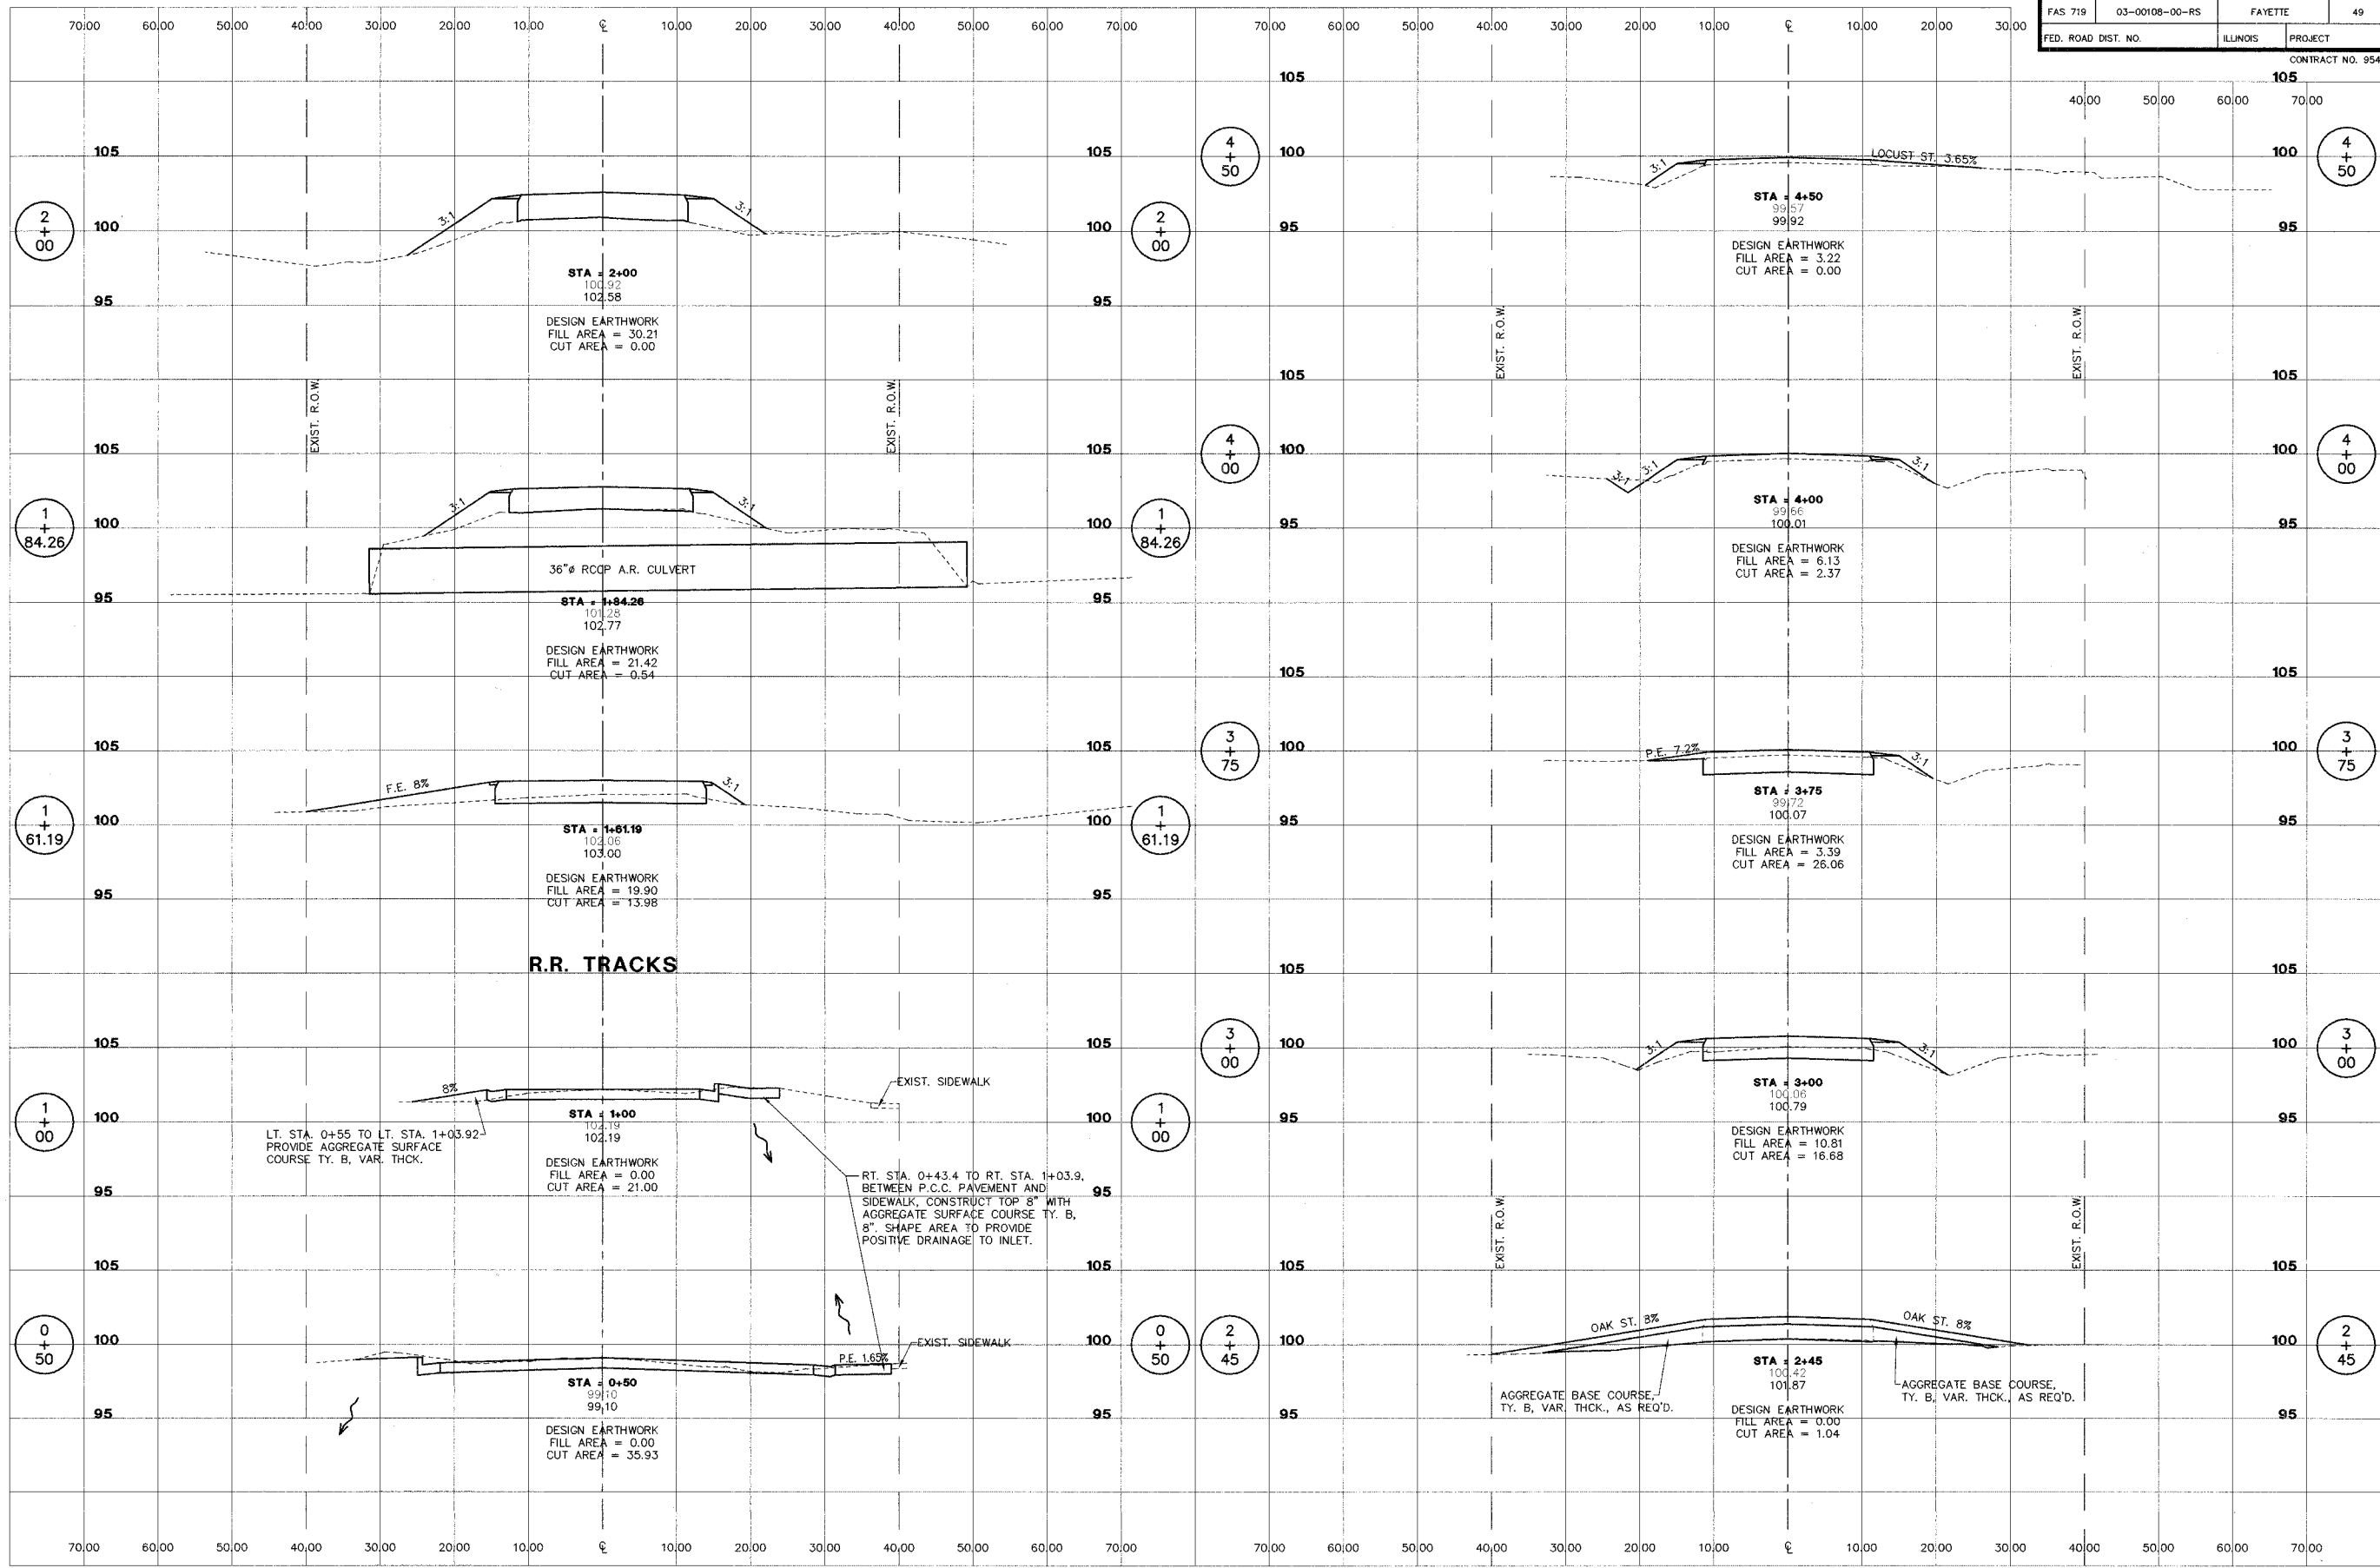

ST CONSULTANTS
 2524 South Broadway
 Salem, Illinois 62881
 Ph (618) 548-3500
 Fax (618) 548-9246
 IL Design Firm Reg. No. 184-001518

ROADWAY RECONSTRUCTION
 FAS 719 SECTION 03-00108-00-RS
 FAYETTE COUNTY, ILLINOIS

CROSS SECTIONS
 STA. 0+50 TO STA. 4+50

SURVEY	JAS	CHECKED	DATE
DESIGN	MRQ	APPROVED	01/09/06
DRAWN	JSD, BLT	JOB NO.	30084

L:\FAH\00033\EP\001001.dwg, 1/16/2006 3:02:07 PM