


ROUTE NO.	SECTION	COUNTY	TOTAL SHEETS	SHEET NO.
FAS 719	03-00108-00-RS	FAYETTE	49	34
FED. ROAD DIST. NO.	ILLINOIS PROJECT		CONTRACT NO. 95460	

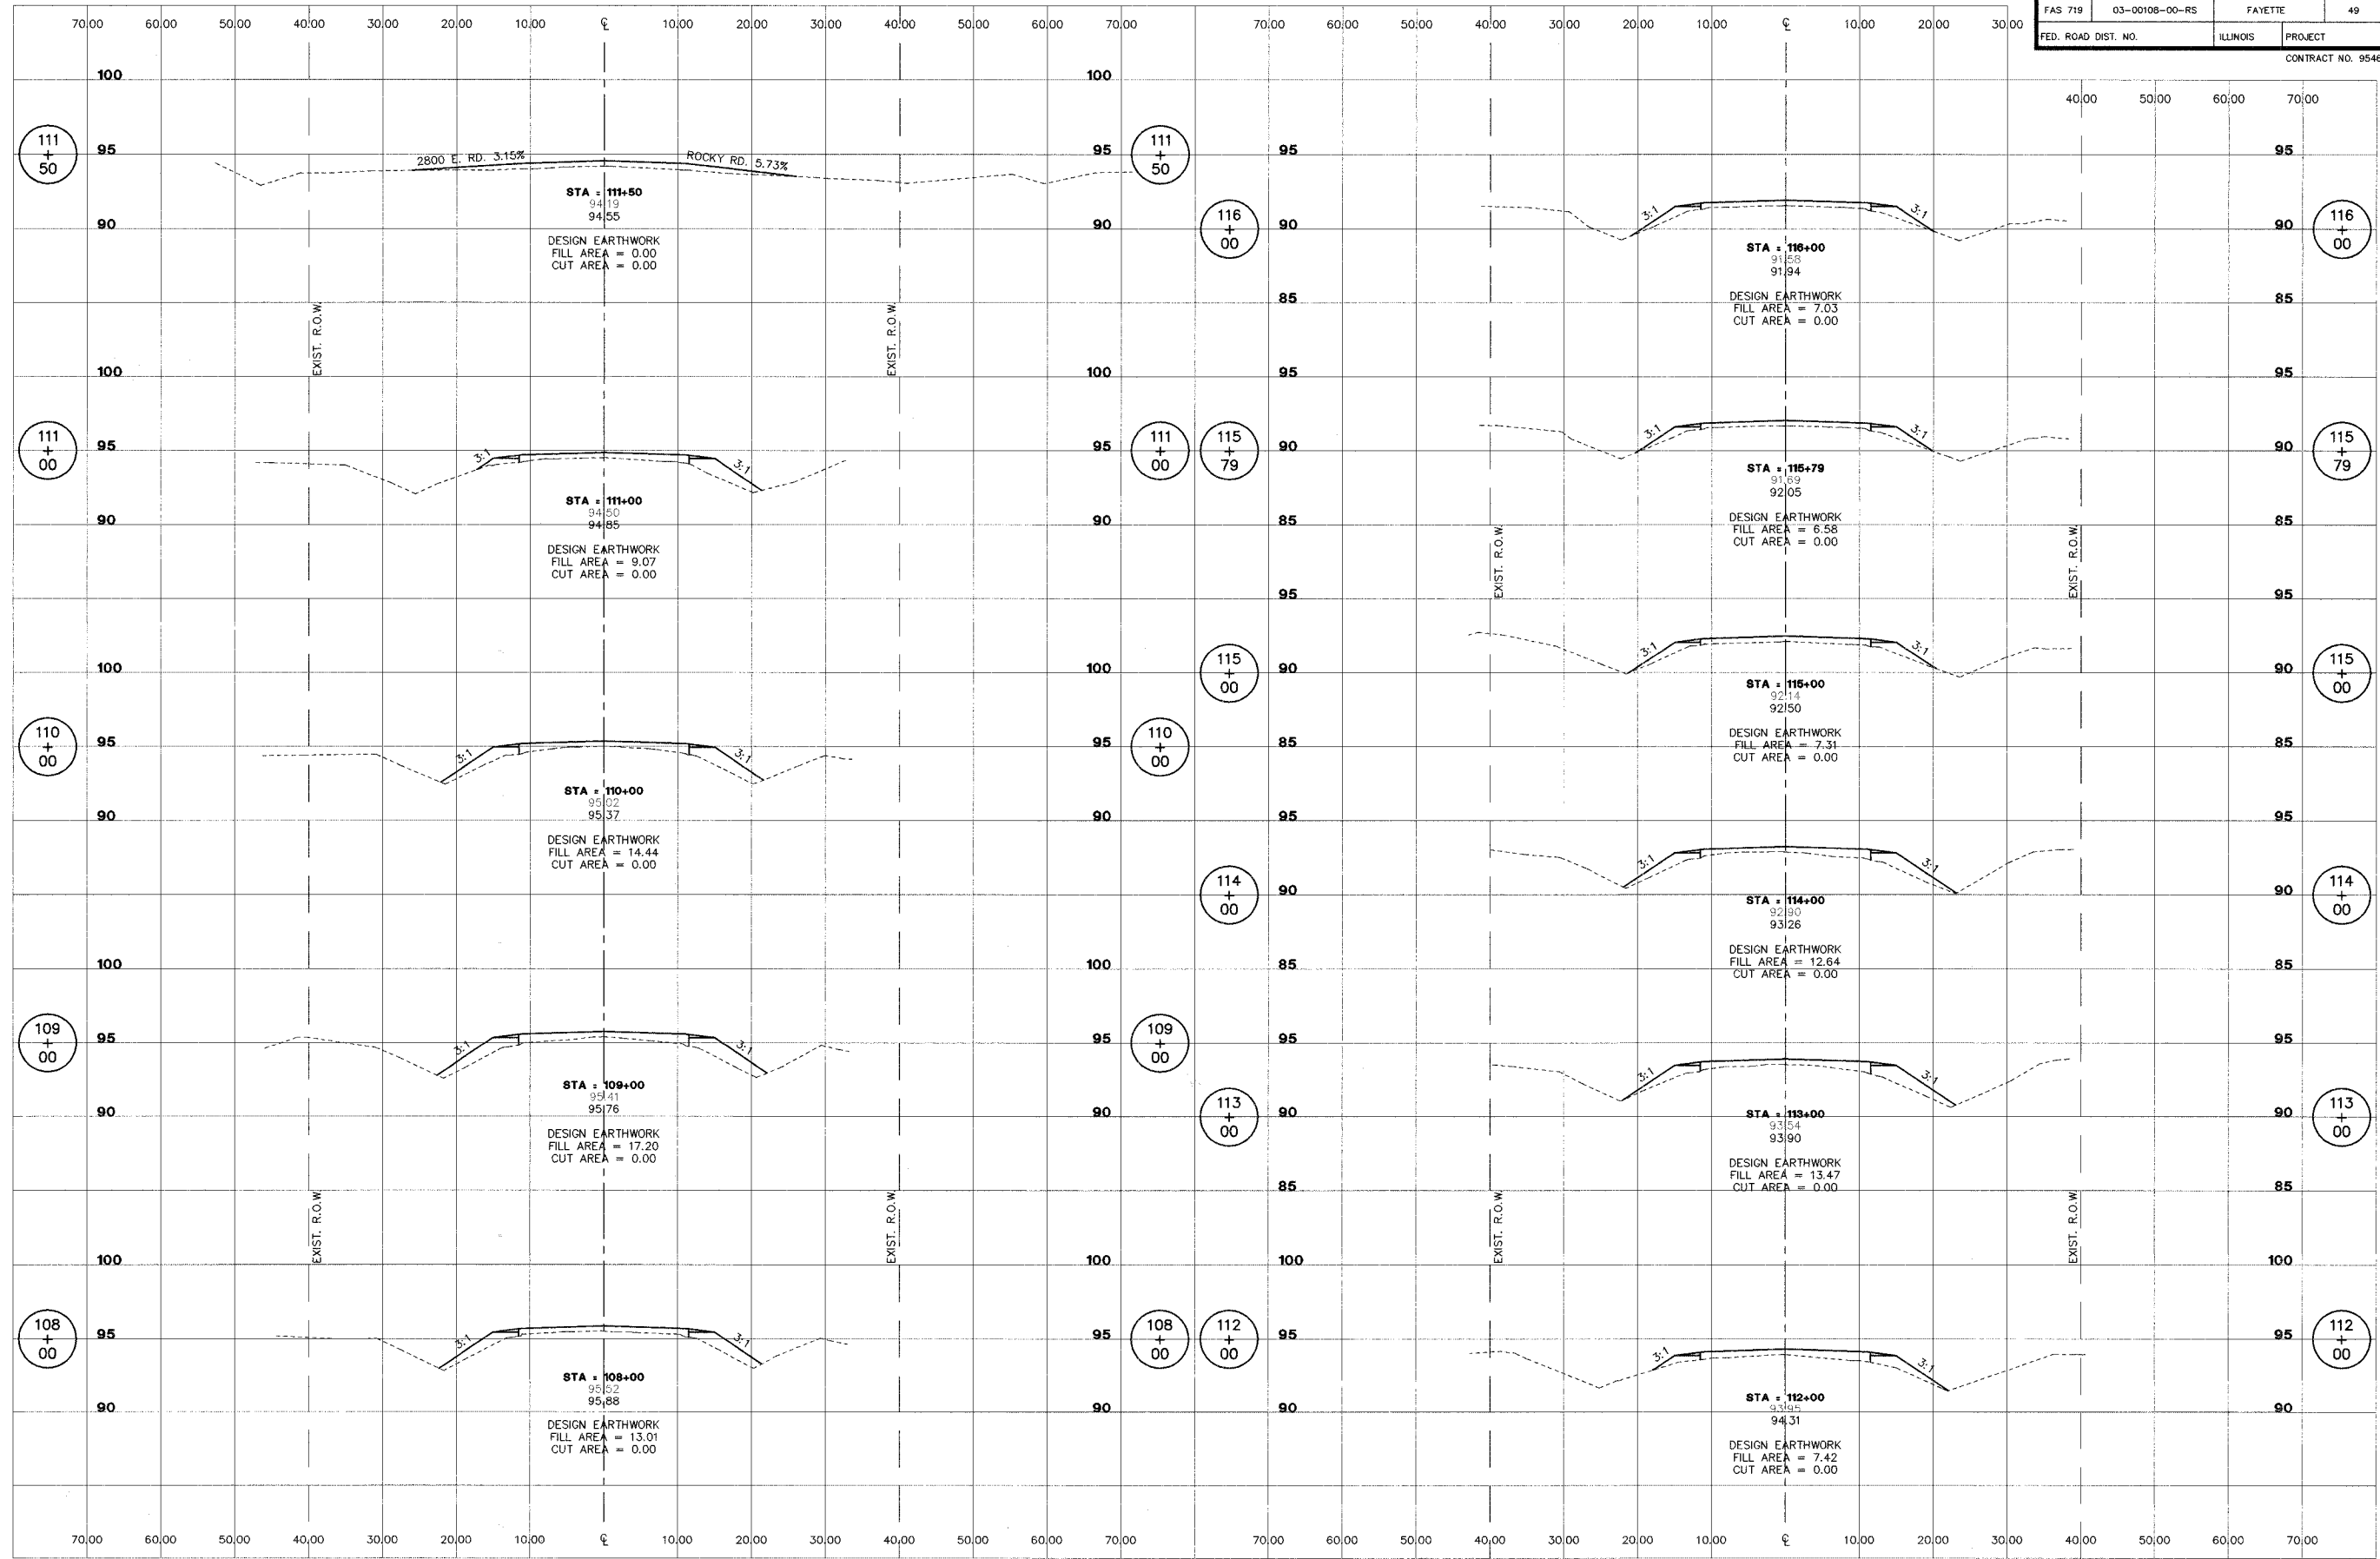

<b>STS CONSULTANTS</b> 2524 South Broadway Salem, Illinois 62881 Ph: (618) 548-3500 Fax: (618) 548-5246 IL Design Firm Reg. No. 184-001518	<b>ROADWAY RECONSTRUCTION</b> <b>FAS 719 SECTION 03-00108-00-RS</b> <b>FAYETTE COUNTY, ILLINOIS</b>		<b>CROSS SECTIONS</b> <b>STA. 108+00 TO STA. 116+00</b>		SURVEY JAS	CHECKED APPROVED	DATE 01/09/06
					DESIGN MRQ	DRAWN JSD, BLT	JOB NO. 30084

L:\FAH00033\EP\c014001.dwg, 1/16/2006 3:29:39 PM