


ROUTE NO.	SECTION	COUNTY	TOTAL SHEETS	SHEET NO.
FAS 719	03-00108-00-RS	FAYETTE	49	38
FED. ROAD DIST. NO.	ILLINOIS PROJECT		CONTRACT NO. 95460	

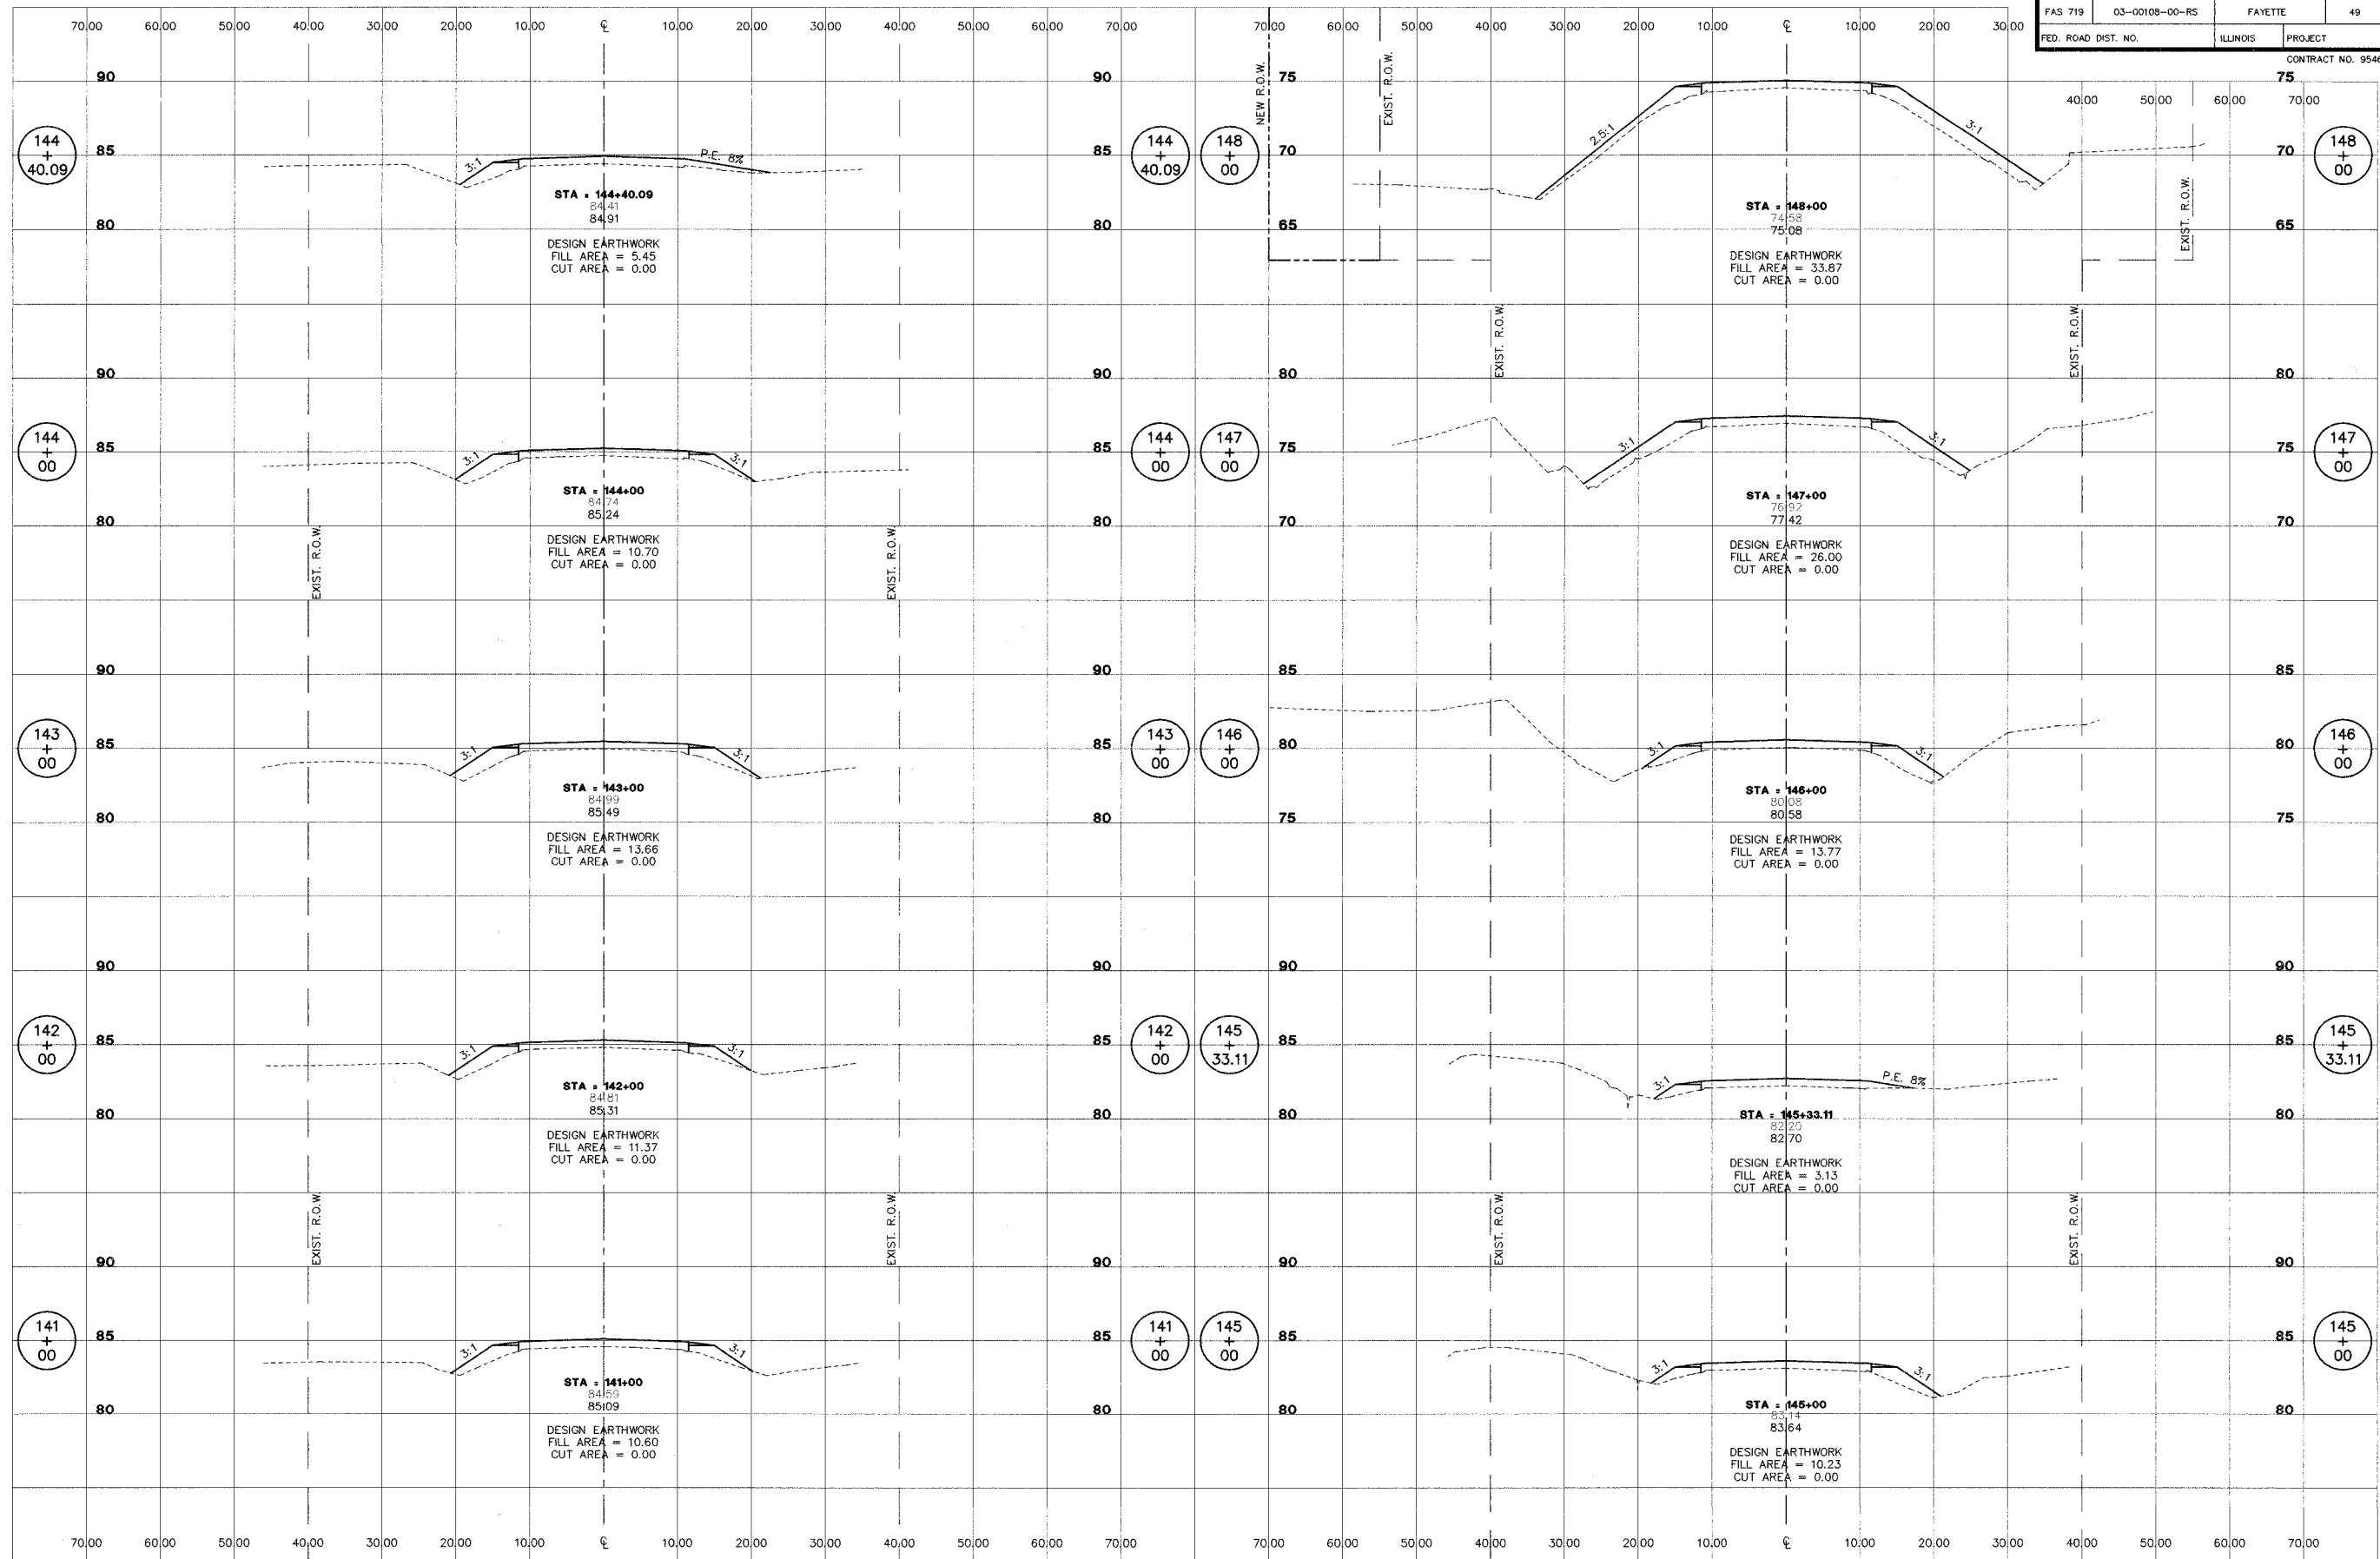

**STB CONSULTANTS**  
 2524 South Broadway  
 Salem, Illinois 62881  
 Ph: (618) 548-3500  
 Fax: (618) 548-5246  
 IL Design Firm Reg. No. 184-001518

**ROADWAY RECONSTRUCTION**  
**FAS 719 SECTION 03-00108-00-RS**  
**FAYETTE COUNTY, ILLINOIS**

<b>CROSS SECTIONS</b>		DATE	01/09/06
STA. 141+00 TO STA. 148+00		REVISION	
SURVEY	JAS	CHECKED	
DESIGN	MRQ	APPROVED	
DRAWN	JSD, BLT	JOB NO.	30084

L:\FAH00033\FP\c018001.dwg, 1/16/2006 4:08:03 PM