
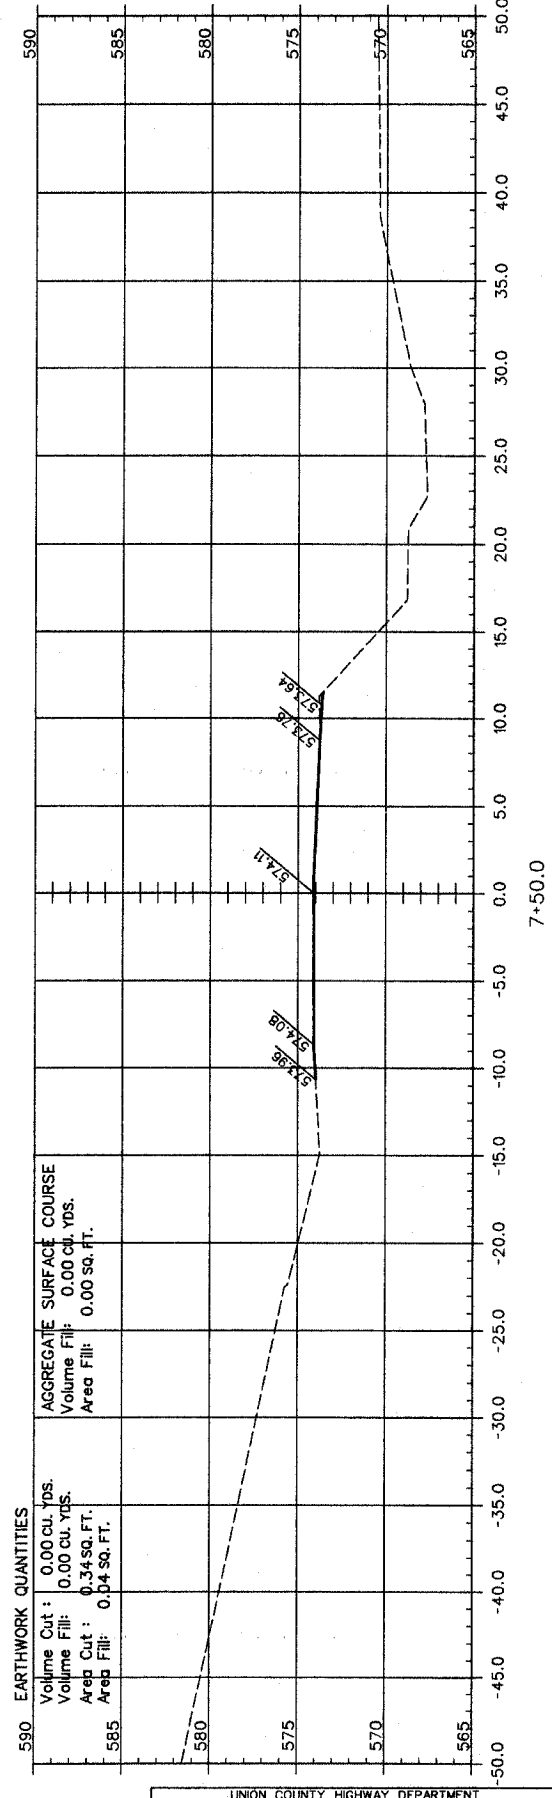
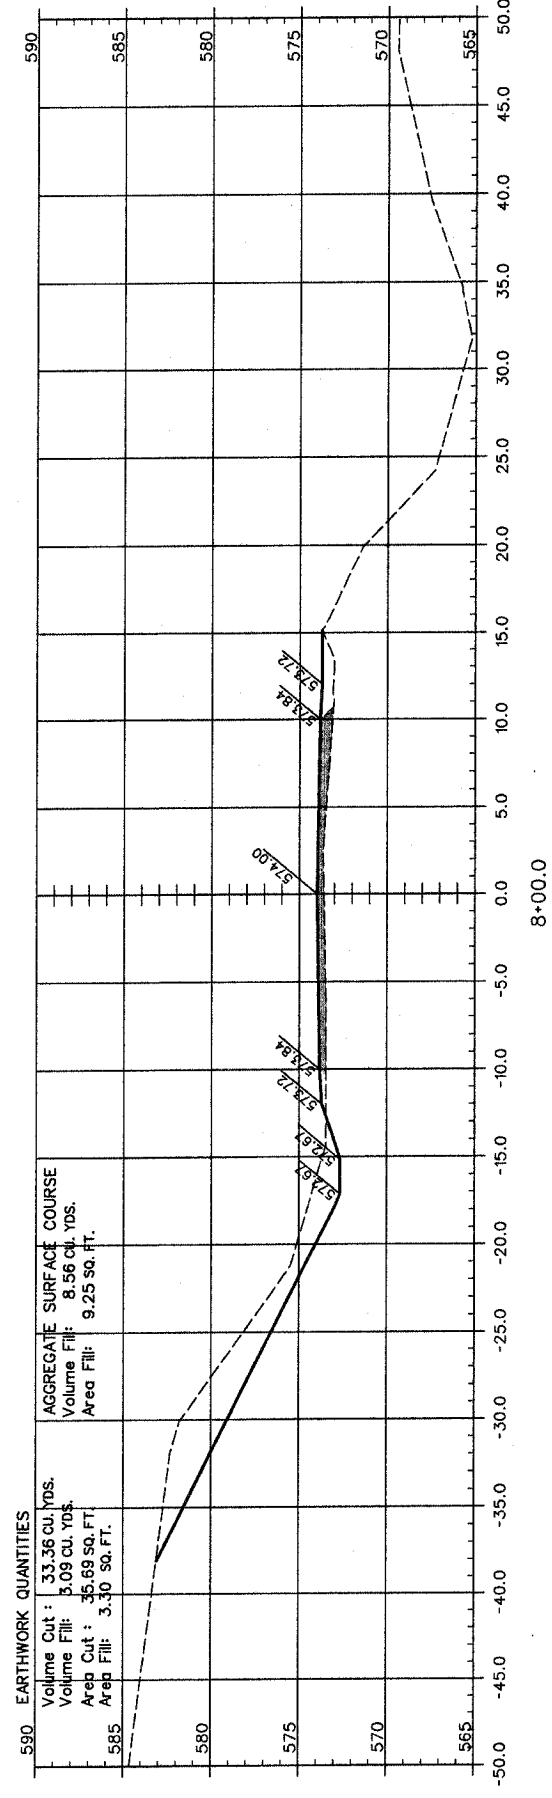
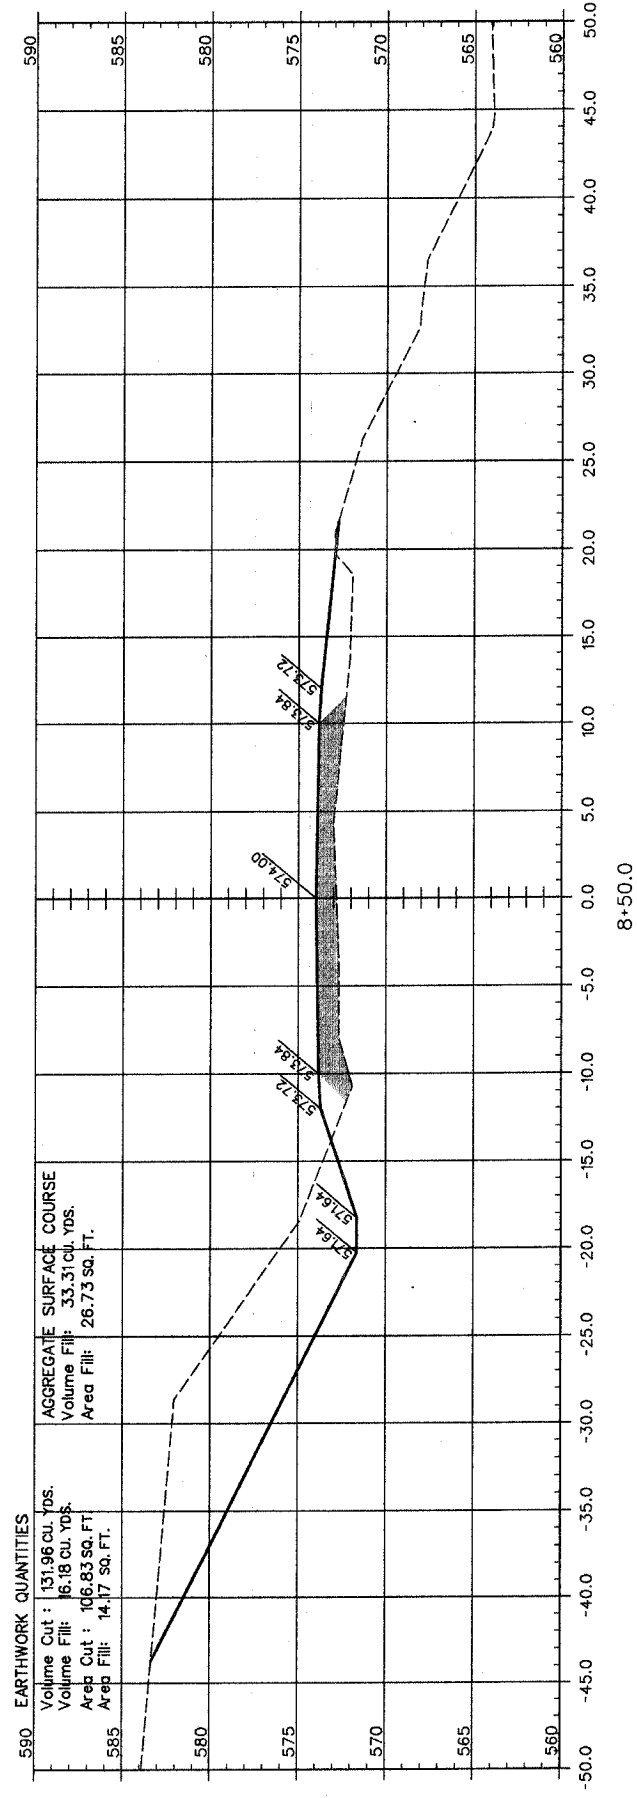
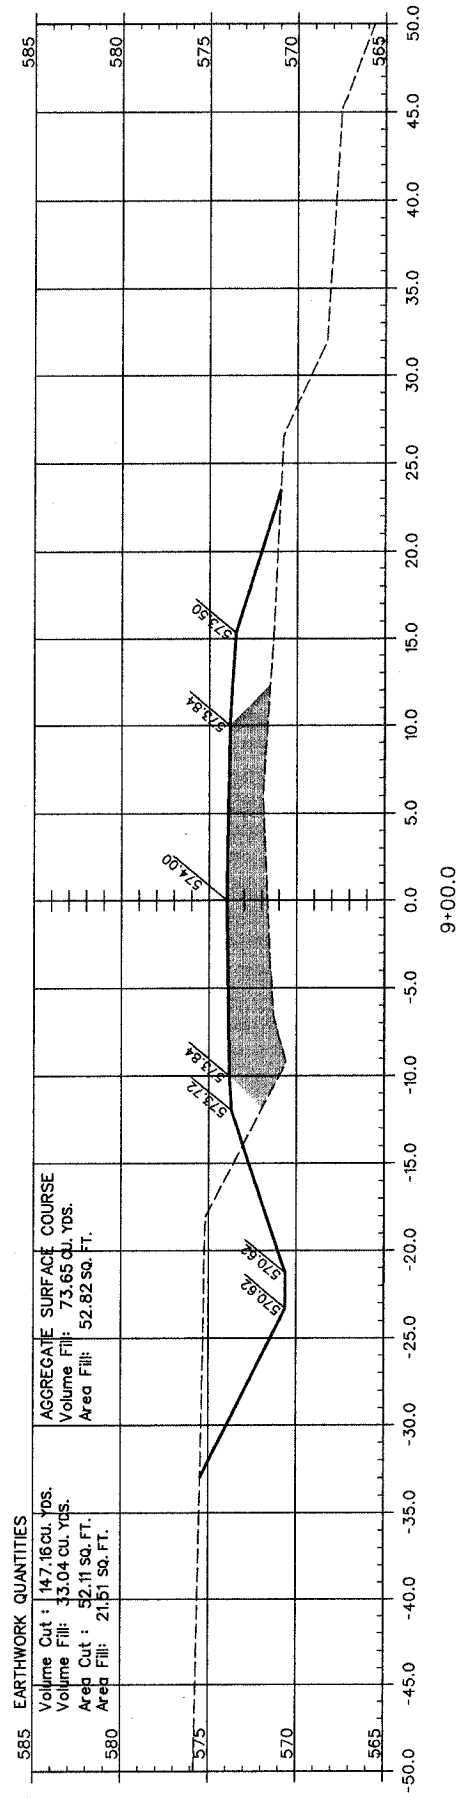


ROUTE	SECTION	COUNTY	TOWNSHIP	TOTAL SHEETS	SHEET NUMBER
T.R. 182	04-01180-00-BR	UNION	SEC 14, T11S, R1W	12	3
JOB NO. C-99-547-04				PROJECT NO. BR05-181 (24)	
BETHEL CHURCH ROAD				CONTRACT NO. 9921B	

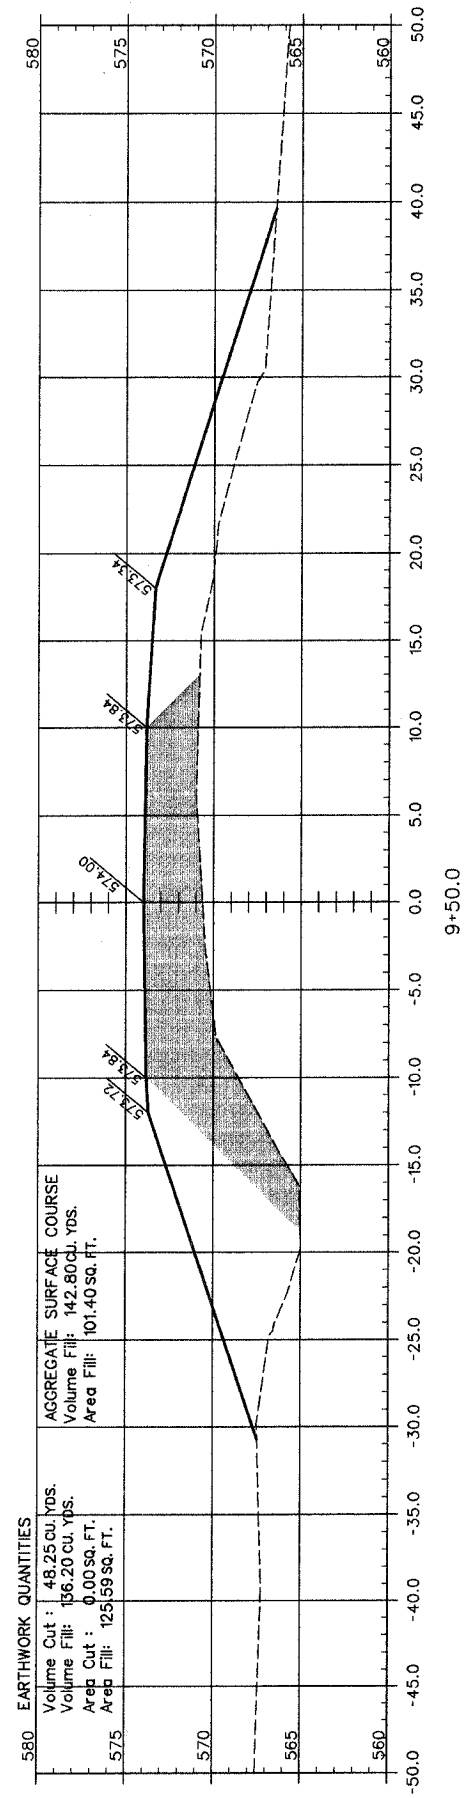

NOTE: SHADED AREA DENOTES AGGREGATE SURFACE COURSE.

UNION COUNTY HIGHWAY DEPARTMENT  
UNION COUNTY, ILLINOIS  
BETHEL CHURCH ROAD  
CROSS SECTIONS