
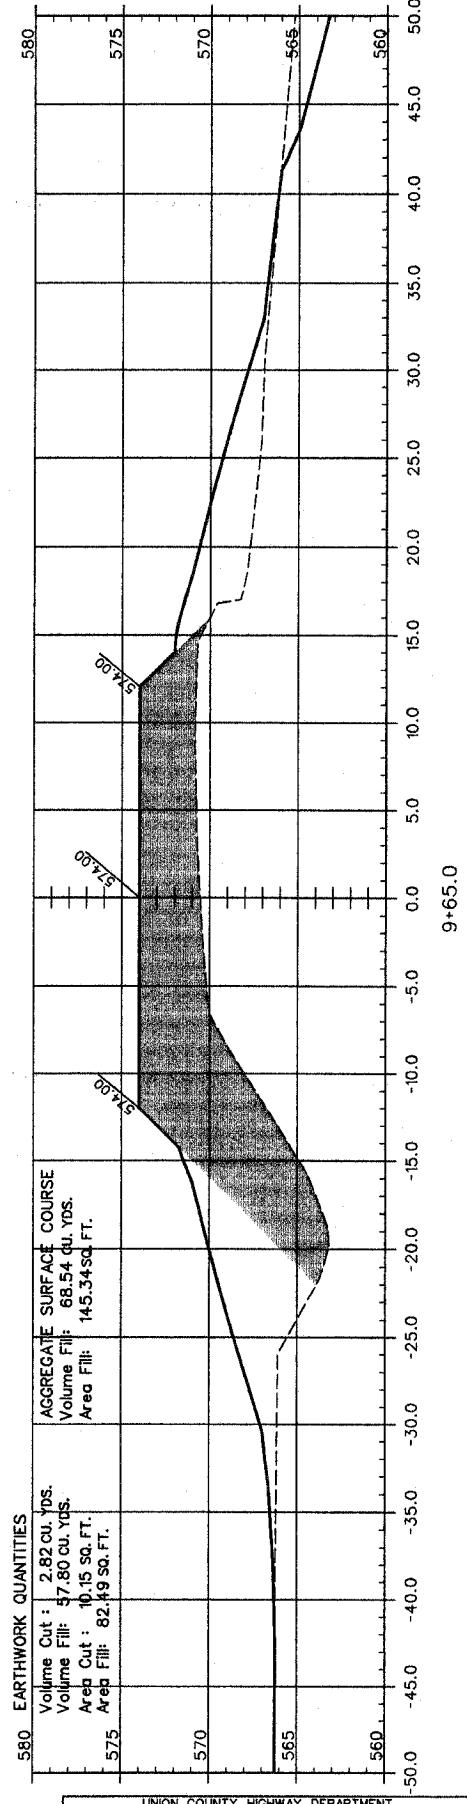
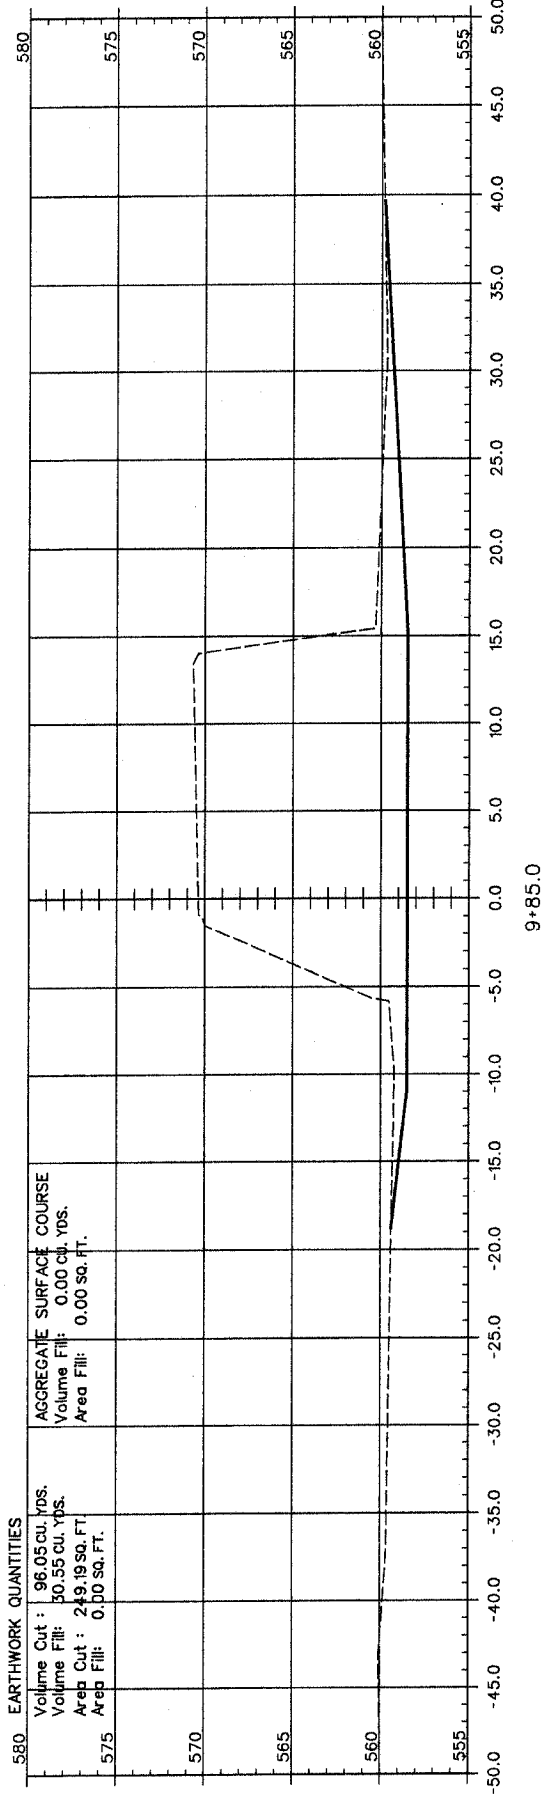
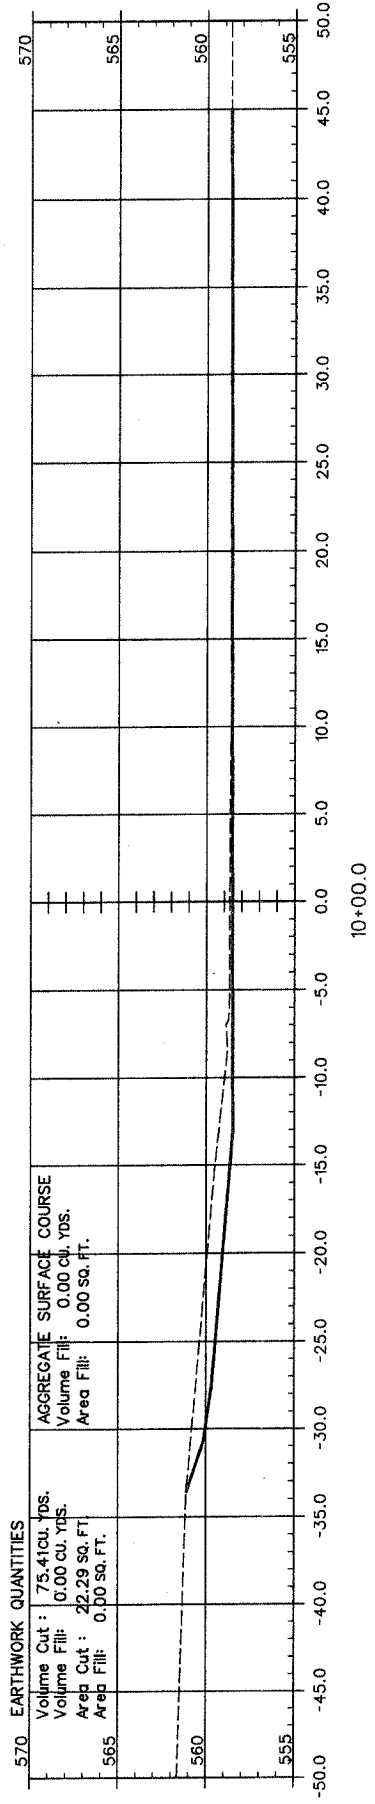
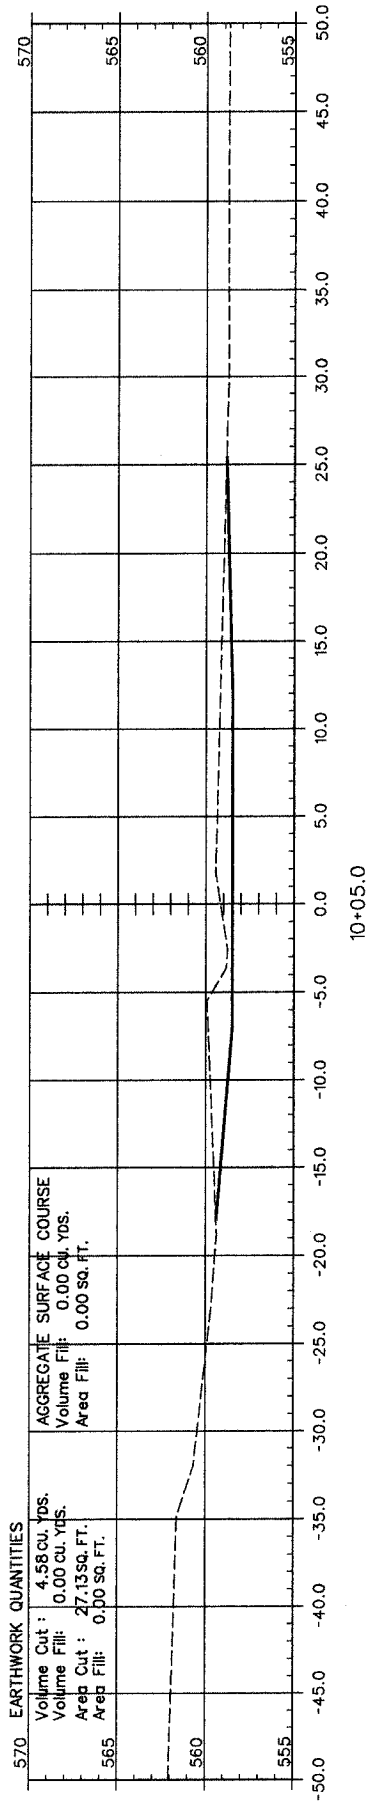
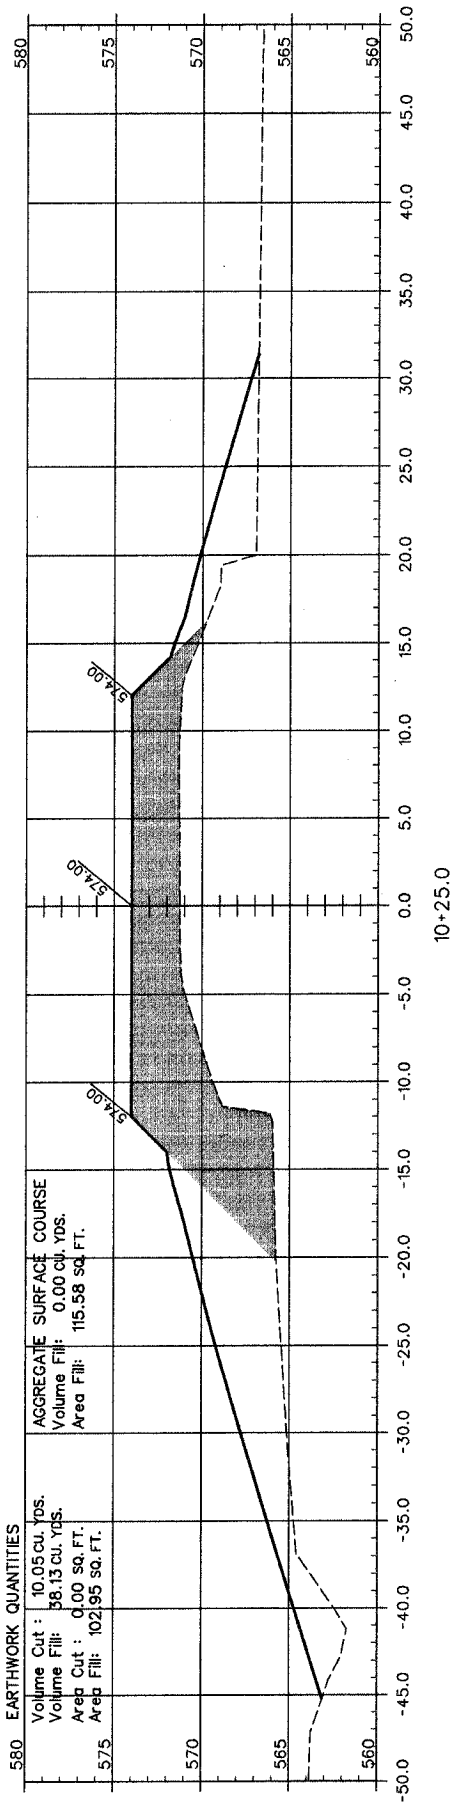


ROUTE	SECTION	COUNTY	TOWNSHIP	TOTAL SHEETS	SHEET NUMBER
T.R. 182	04-0180-00-BR	UNION	SEC 14, T11S, R11W	12	4
JOB NO. C-99-547-04			PROJECT NO. BROS-181 (24)		
BETHEL CHURCH ROAD			CONTRACT NO. 99215		

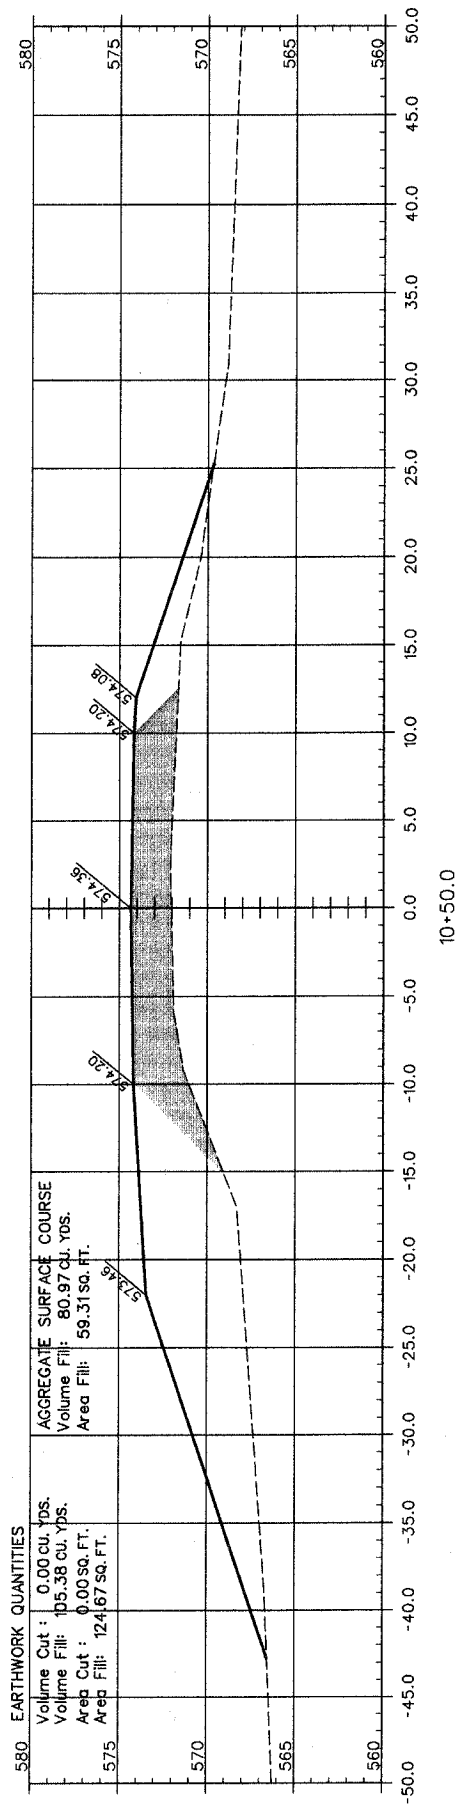

NOTE: SHADED AREA DENOTES AGGREGATE SURFACE COURSE.

UNION COUNTY HIGHWAY DEPARTMENT  
UNION COUNTY, ILLINOIS  
BETHEL CHURCH ROAD  
CROSS SECTIONS