
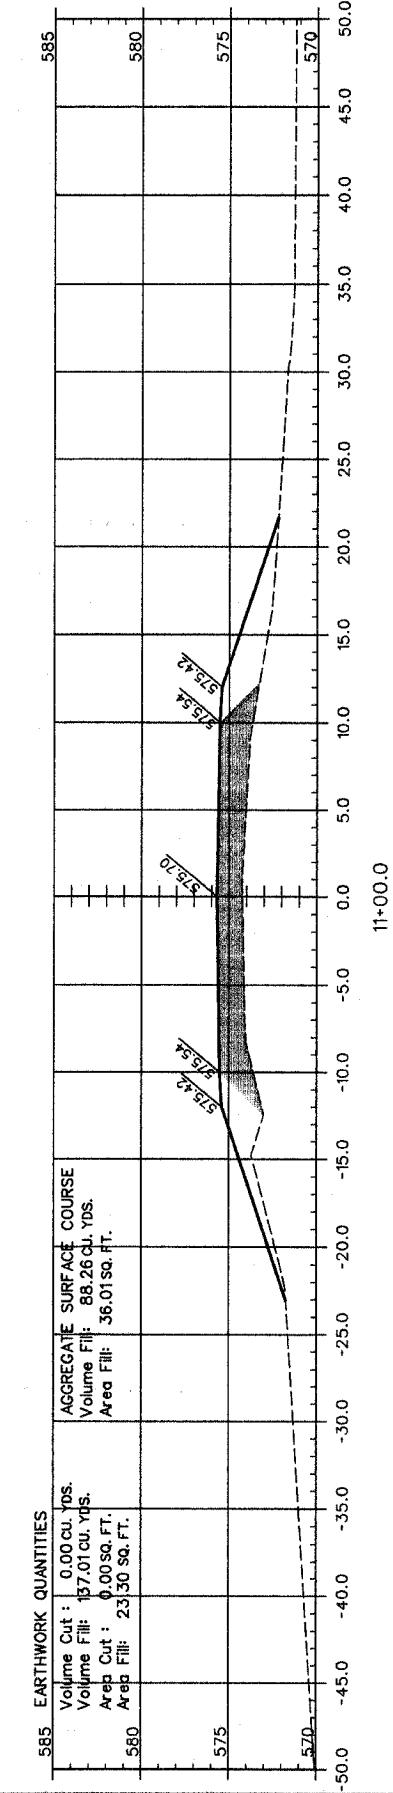
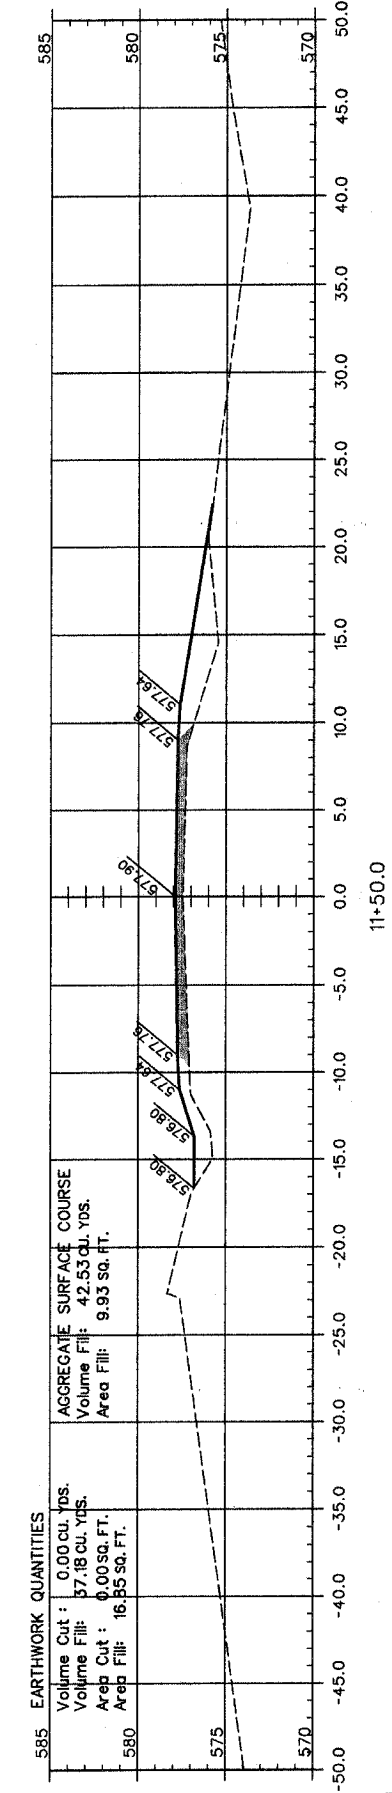


ROUTE	SECTION	COUNTY	TOWNSHIP	TOTAL SHEETS	SHEET NUMBER
T.R. 182	04-01B0-00-0R	UNION	SEC 14, T15, R11	12	5
JOB NO. C-99-547-04			PROJECT NO. BROS-181 (24)		
BETHEL CHURCH ROAD			CONTRACT NO. 99215		

ESTIMATED AGREGATE SURFACE COURSE - 550 CU. YDS.

ESTIMATED EARTHWORK QUANTITIES:
 EARTH EXCAVATION - 550 CU. YDS.
 STRUCTURE EXCAVATION - 80 CU. YDS.
 CHANNEL EXCAVATION - 325 CU. YDS.
 FILL - 600 CU. YDS.
 WASTE - 120 CU. YDS. @ 25% SHRINKAGE FACTOR

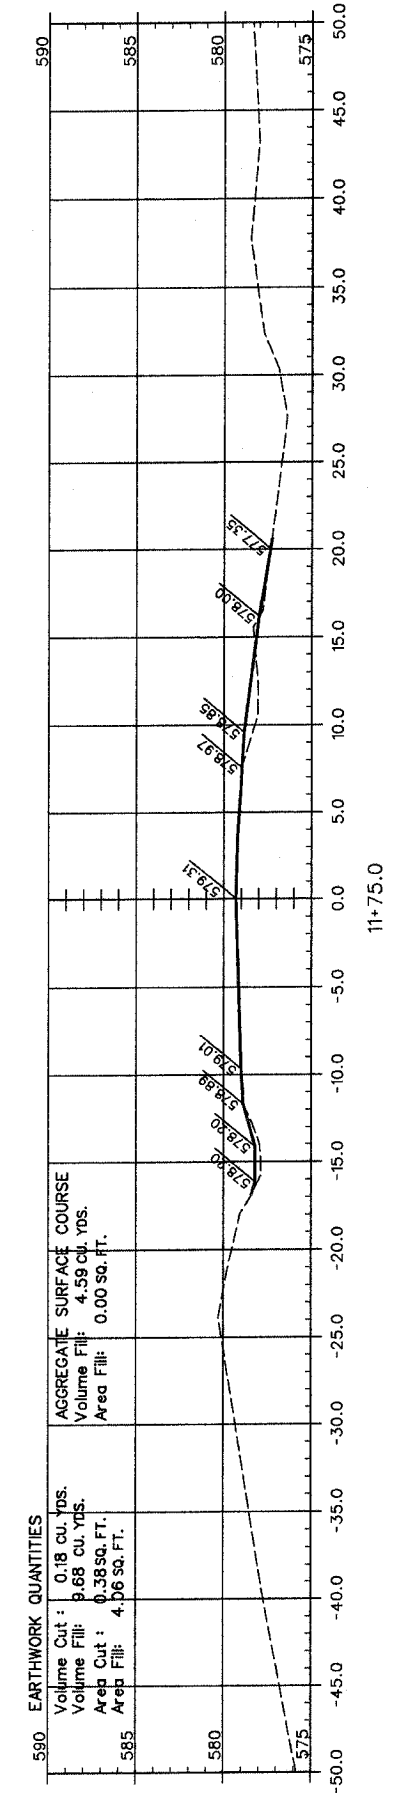

NOTE: SHADED AREA DENOTES AGREGATE SURFACE COURSE.