
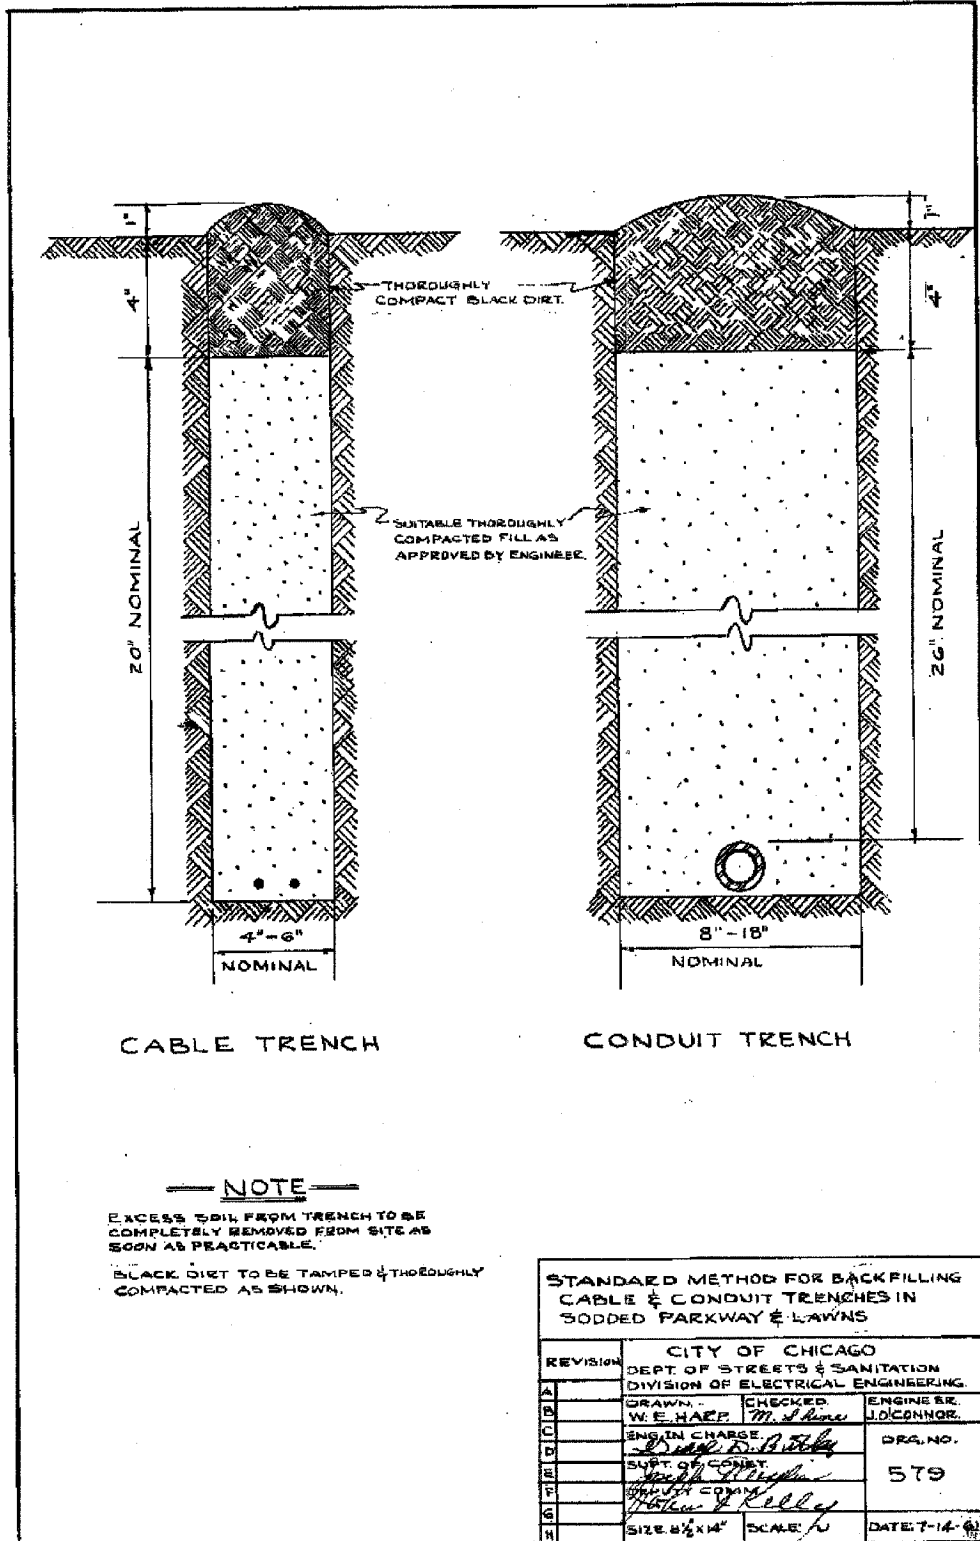


F.A.I. RTE.	SECTION	COUNTY	TOTAL SHEETS	SHEET NO.
90/94	2004-101 1	COOK	31	23
STA.	TO STA.			
FED. ROAD DIST. NO. 1 ILLINOIS FED. AID PROJECT				
62842				

NOTES:
 1. BOE STANDARD 565 MODIFIED BY CTE. THE INSTALLATION OF FOUNDATION FOR RESIDENTIAL LIGHT POLE WITH 10" BOLT CIRCLE / 5' DEPTH SHALL BE COORDINATED WITH AND APPROVED BY THE ENGINEER PRIOR TO BEGINNING WORK.

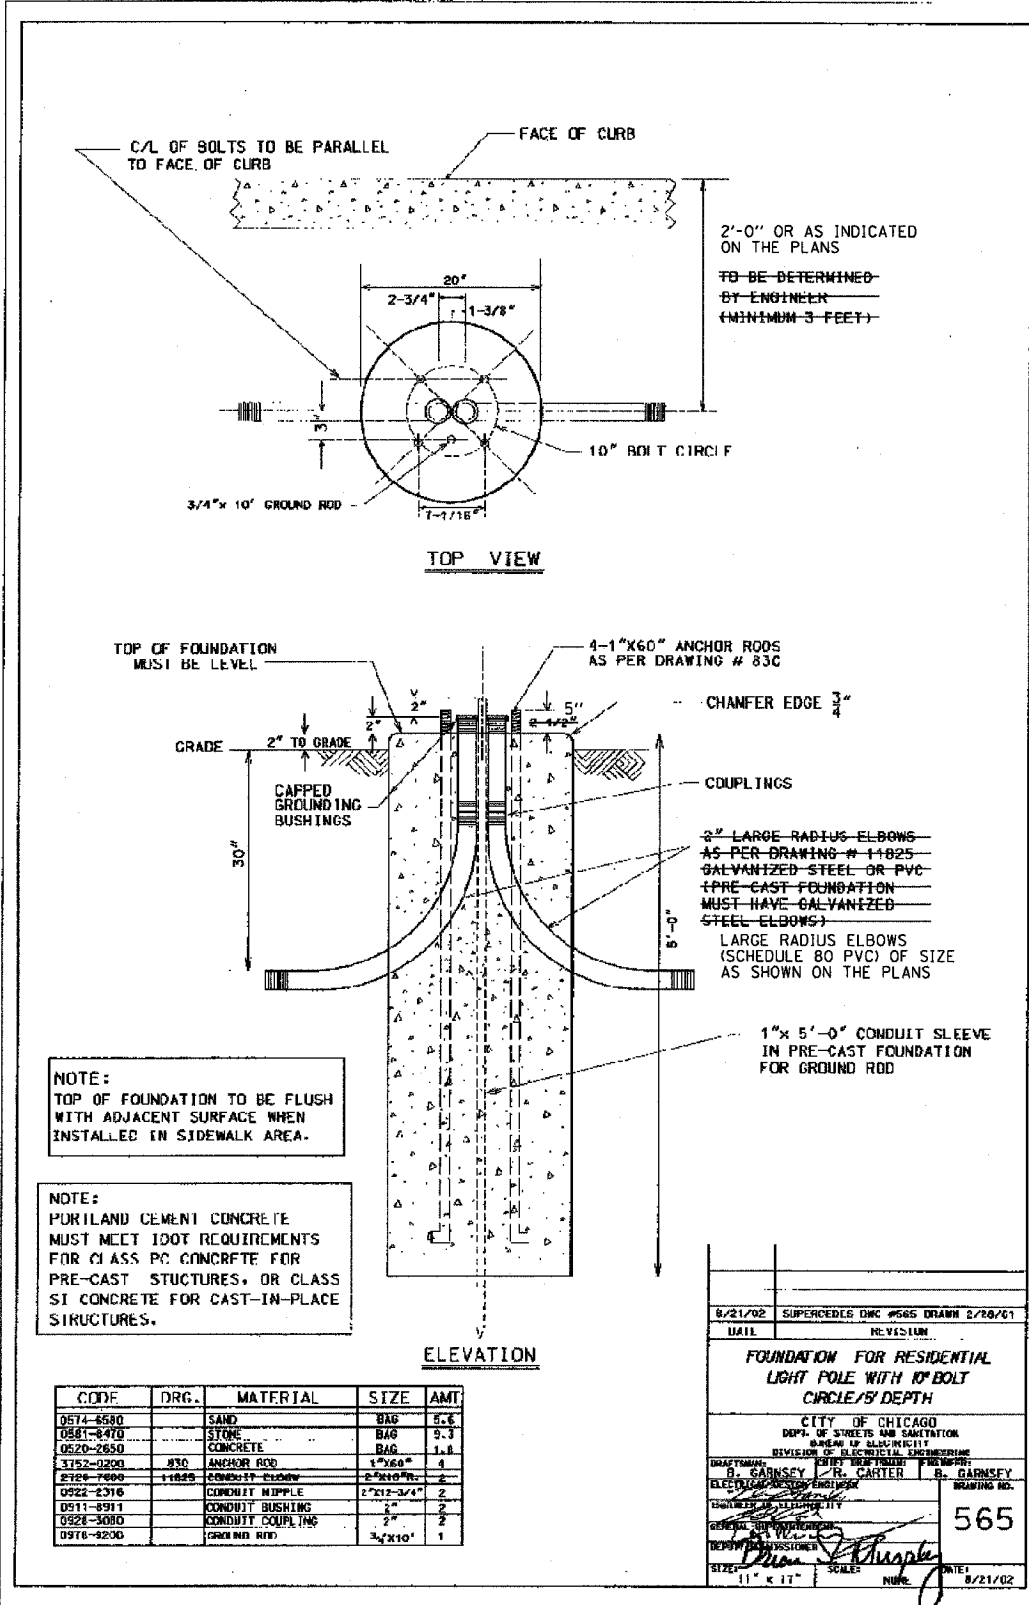

STANDARD METHOD FOR BACKFILLING CABLE & CONDUIT TRENCHES IN SODDED PARKWAY & LAWNS

REVISION	DESCRIPTION	DATE
A		
B		
C		
D		
E		
F		
G		
H		

CITY OF CHICAGO
 DEPT. OF STREETS & SANITATION
 DIVISION OF ELECTRICAL ENGINEERING

DRAWN: W. E. HAEP
 CHECKED: M. J. RAY
 ENGINEER: J. D. CONNOR

ENGINEER IN CHARGE: [Signature]
 SUPV. OF CONST: [Signature]
 DEPT. COMM: [Signature]
 DIVISION COMM: [Signature]

DATE: 7-14-02

579

REVISIONS		ILLINOIS DEPARTMENT OF TRANSPORTATION F.A.I. 90/94 (DAN RYAN EXPRESSWAY) 63rd ST TO 59th ST (FRONTAGE ROADS) CITY OF CHICAGO LIGHTING CONDUIT & FOUNDATIONS WELLS STREET AND WENTWORTH AVENUE
NAME	DATE	
		BOE STANDARD DETAILS

SCALE: NONE
 DATE: February 11, 2005
 DRAWN BY: HAR
 CHECKED BY: WDS

I:\Citect\7-17\9-10\468\9-10\468\Elec\N4-Chtr\9\SHA\CONTRACT_9012\BOE09120012A.DWG 08/31/02 09:15:50 AM