


ROUTE	SECTION	COUNTY	TOTAL SHEETS	SHEET NUMBER
SN 016-2437	2004-114 BR	COOK	17	10

SHEET NO 5 OF 5 SHEETS

CONTRACT 62870

Bill of Material		
Item	Unit	Qty
Formed Concrete Repair ≤ 5"	SQ FT	355.0
Formed Concrete Repair ≥ 5"	SQ FT	36.0

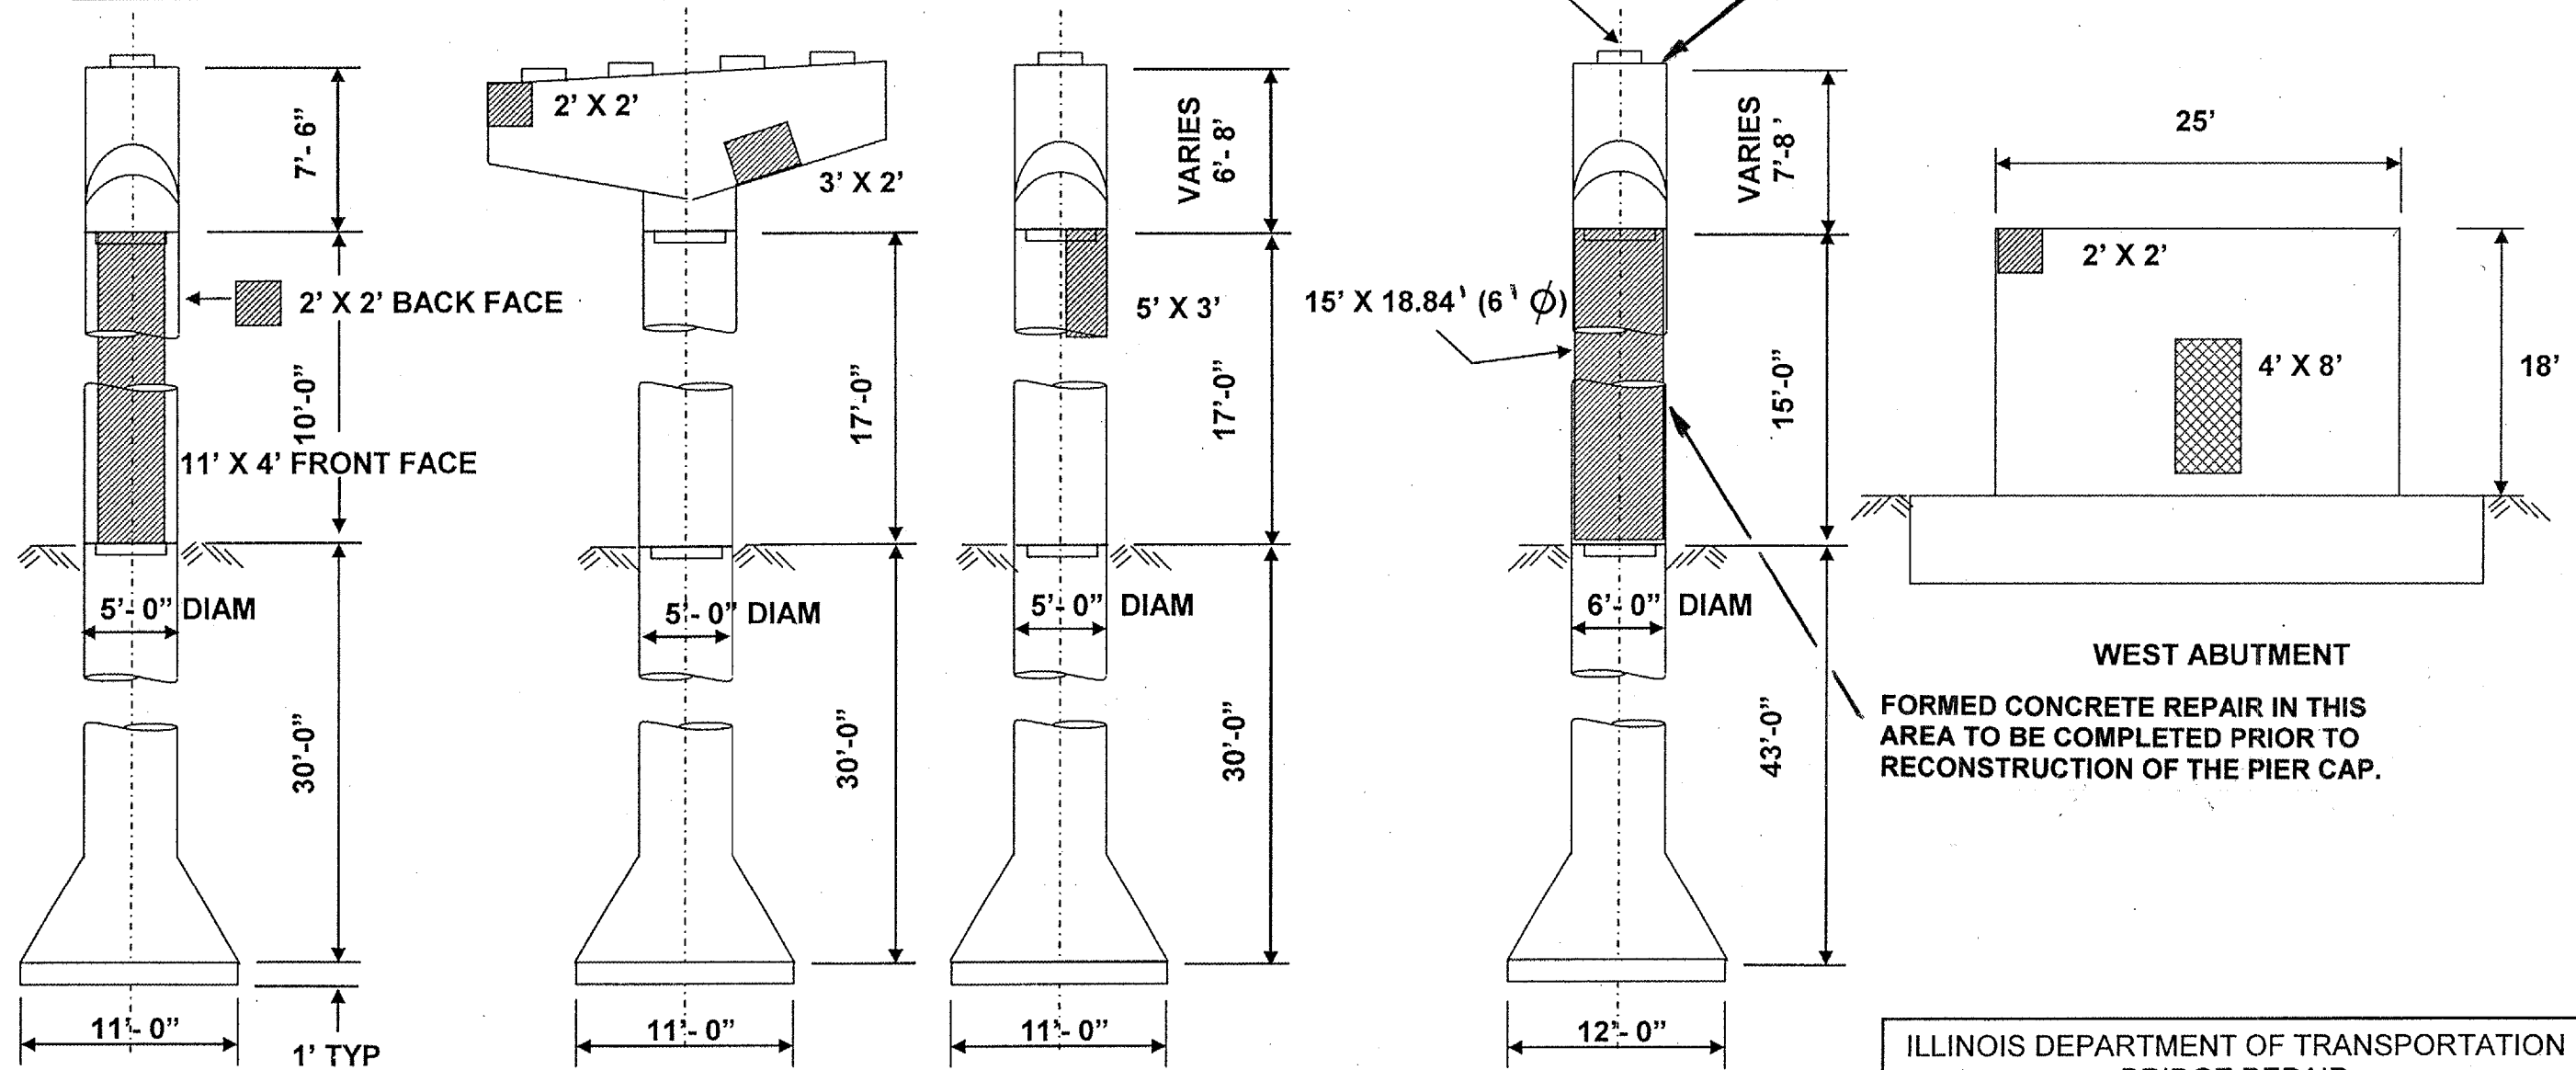

END VIEW
PIER 3

ELEVATION

PIER 6

END VIEW

END VIEW
PIER 10

- Formed Concrete Repair ≤ 5" = 355 SQ FT
- Formed Concrete Repair ≥ 5" = 36 SQ FT

ILLINOIS DEPARTMENT OF TRANSPORTATION
BRIDGE REPAIR
LOCATION 2: RAMP Q
(STONEY NB TO 100TH ST SB)
OVER STONEY ISLAND AVE
SN 016-2437